


01 SECTION AA CONTIGUOUS
0115 1:500 @A0




02 SECTION AA CONTIGUOUS
0115 1:200 @A0

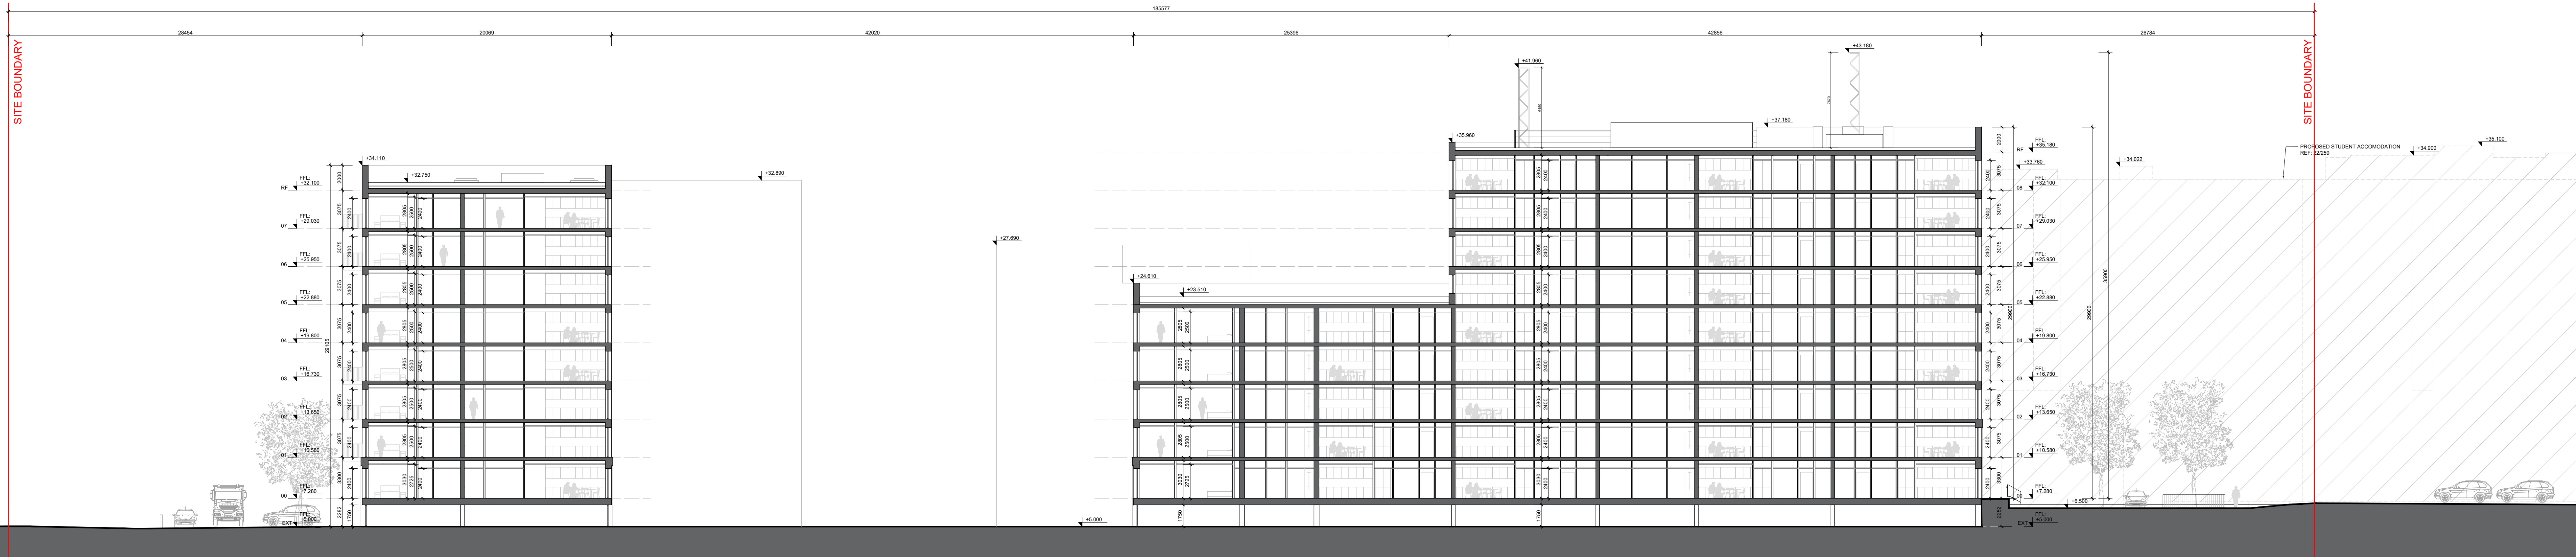

03 SECTION BB CONTIGUOUS
0115 1:200 @A0

NOTES / LEGEND

Key Plan (not to scale):

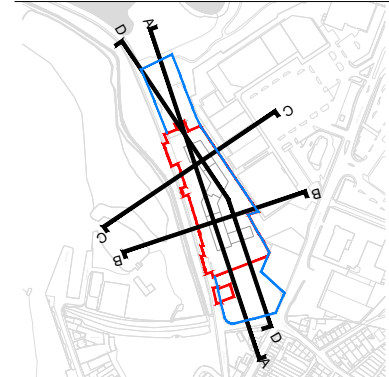

Rev: Date: Description:

01 19.03.2025 PLANNING ISSUE

MOLA
2 Donnybrook Road,
Donnybrook,
Dublin 4, Ireland
Telephone: +353 1 218 3600
www.mola.ie

Stage:

PLANNING

Client: GALWAY CITY COUNCIL

Project: CORRIB CAUSEWAY PHASE 1, DYKE ROAD

Drawing: PROPOSED SITE SECTIONS AA & BB

Date: MARCH 2025 1:200/1:500 @A0

Drawing No: DRG-MOLA-ZZ-XX-DR-A-0115

01