



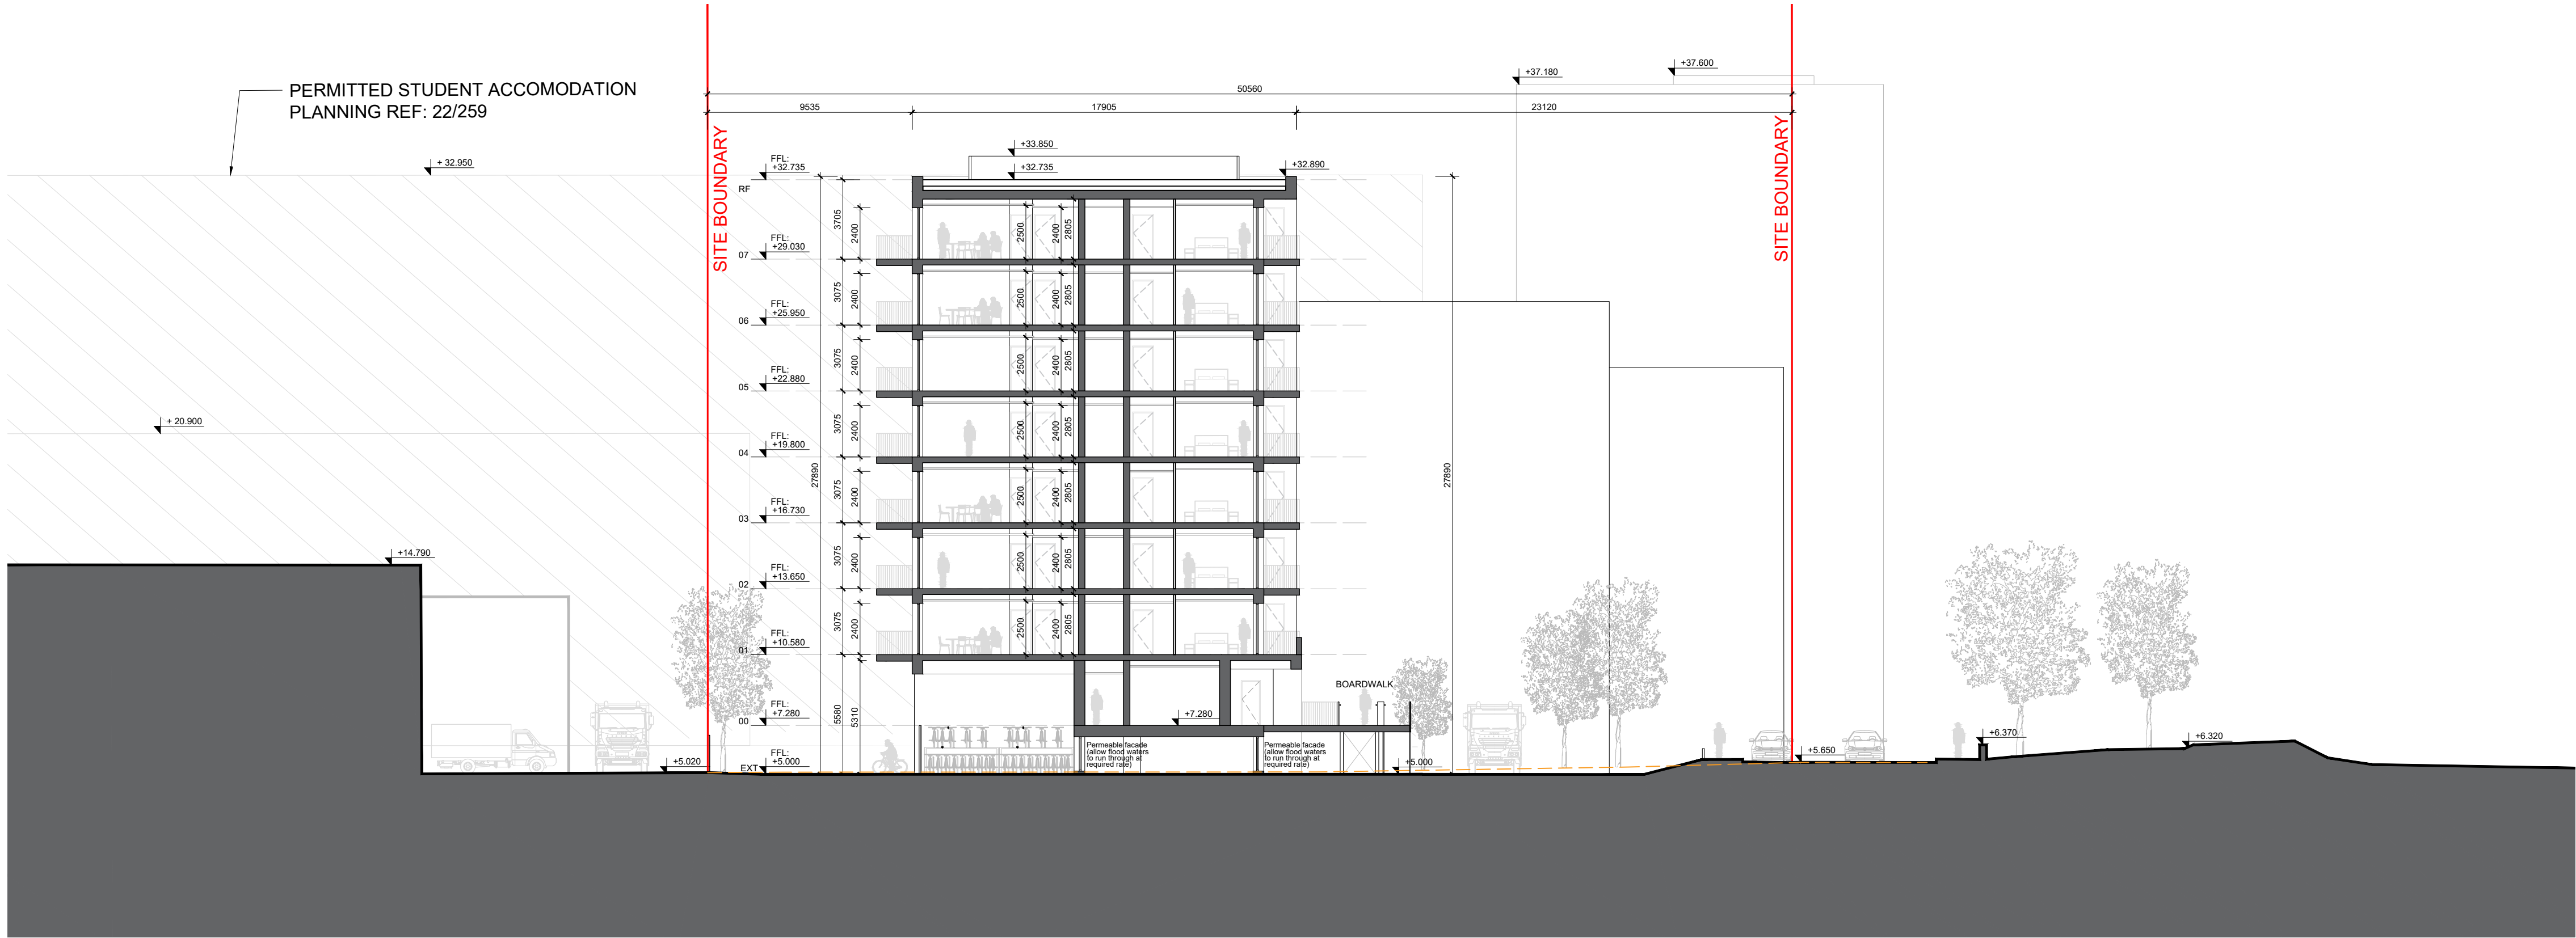


03 SECTION CC
0301 1:200 @A1

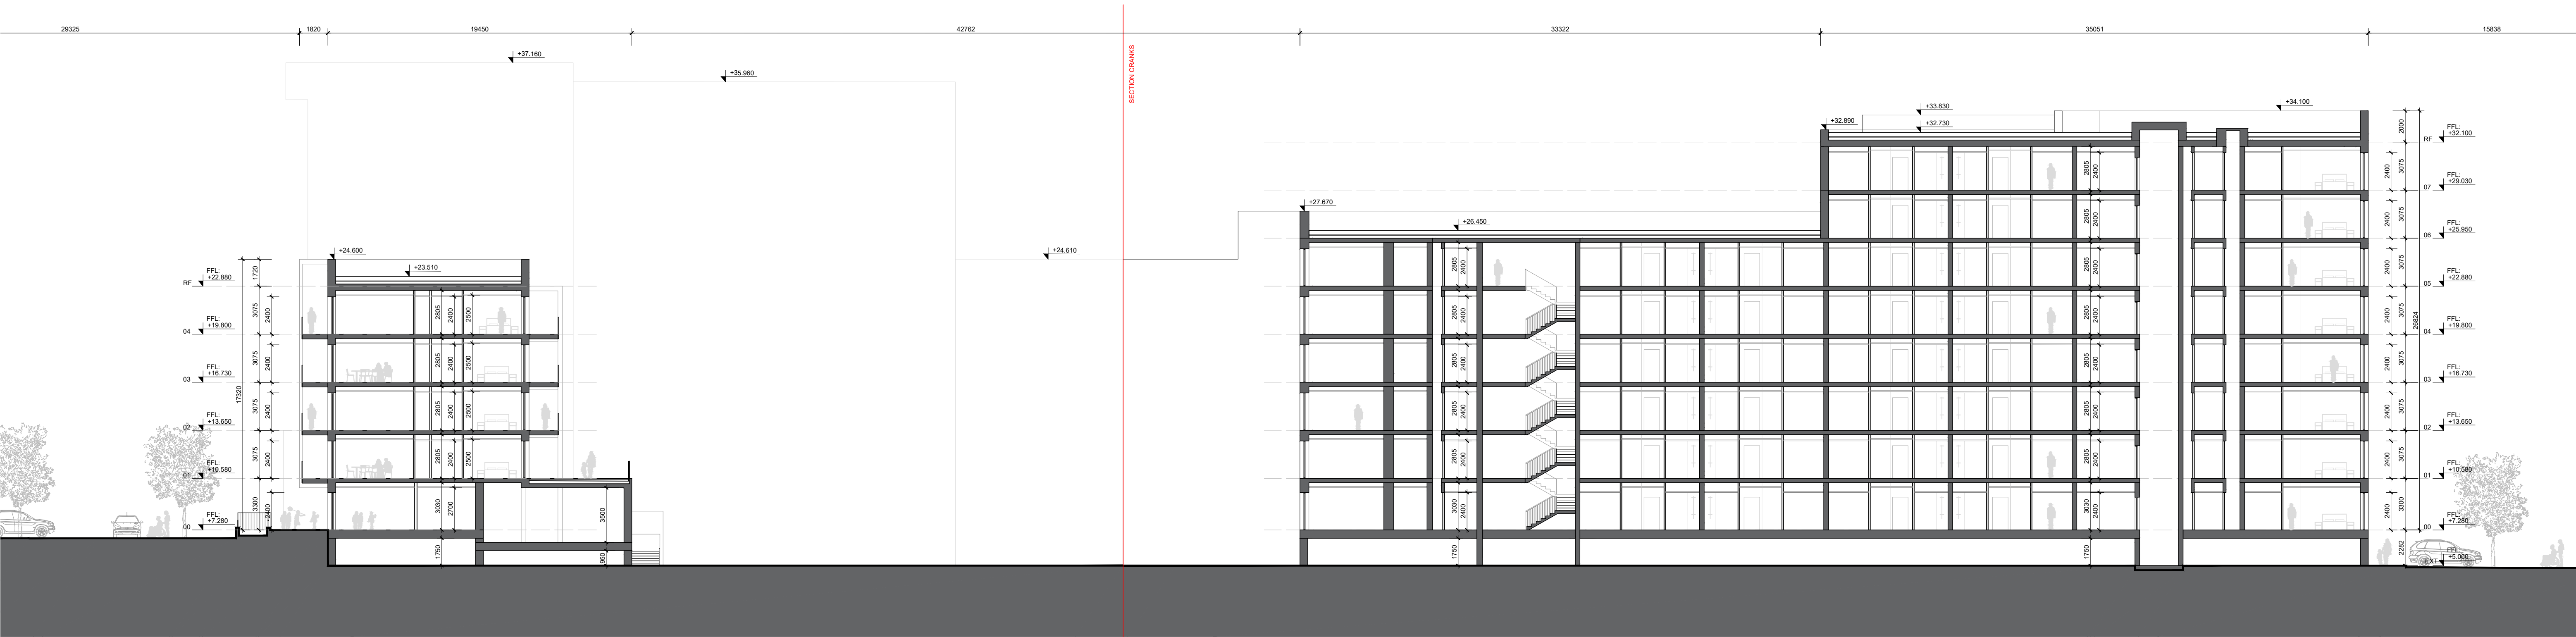

04 SECTION DD
0301 1:200 @A1

NOTES / LEGEND

Key Plan (not to scale):

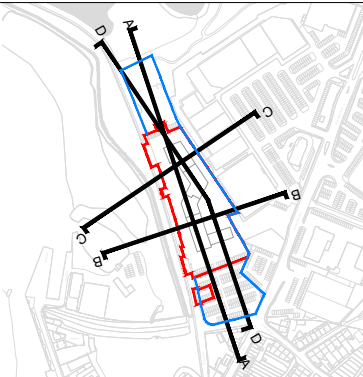

Rev: Date: Description:

01	19.03.2025	PLANNING ISSUE

MOLA

2 Dennybrook Road,
Dennybrook,
Dublin 4, Ireland
Telephone: +353 1 218 3900
www.mola.ie

Notes:
Do not scale.
Use figured dimensions only.
This drawing is to be read in conjunction with all relevant specifications and drawings.
All dimensions to be checked on site.
In the event of any discrepancies between drawings, the contractor is to inform the Architect immediately.
© COPYRIGHT This drawing or design may not be reproduced without permission

Stage:

PLANNING

Client: GALWAY CITY COUNCIL

Project: CORRIB CAUSEWAY PHASE 1, DYKE ROAD

Drawing: GA SECTION CC & DD

Date: MARCH 2025 Scale: 1:200 @ A1

Drawing No: DRG-MOLA-ZZ-XX-DR-A-0301

Int. Job No: 23018

Status: Revision: 01