





01 WEST ELEVATION
0422 1:200 @A1

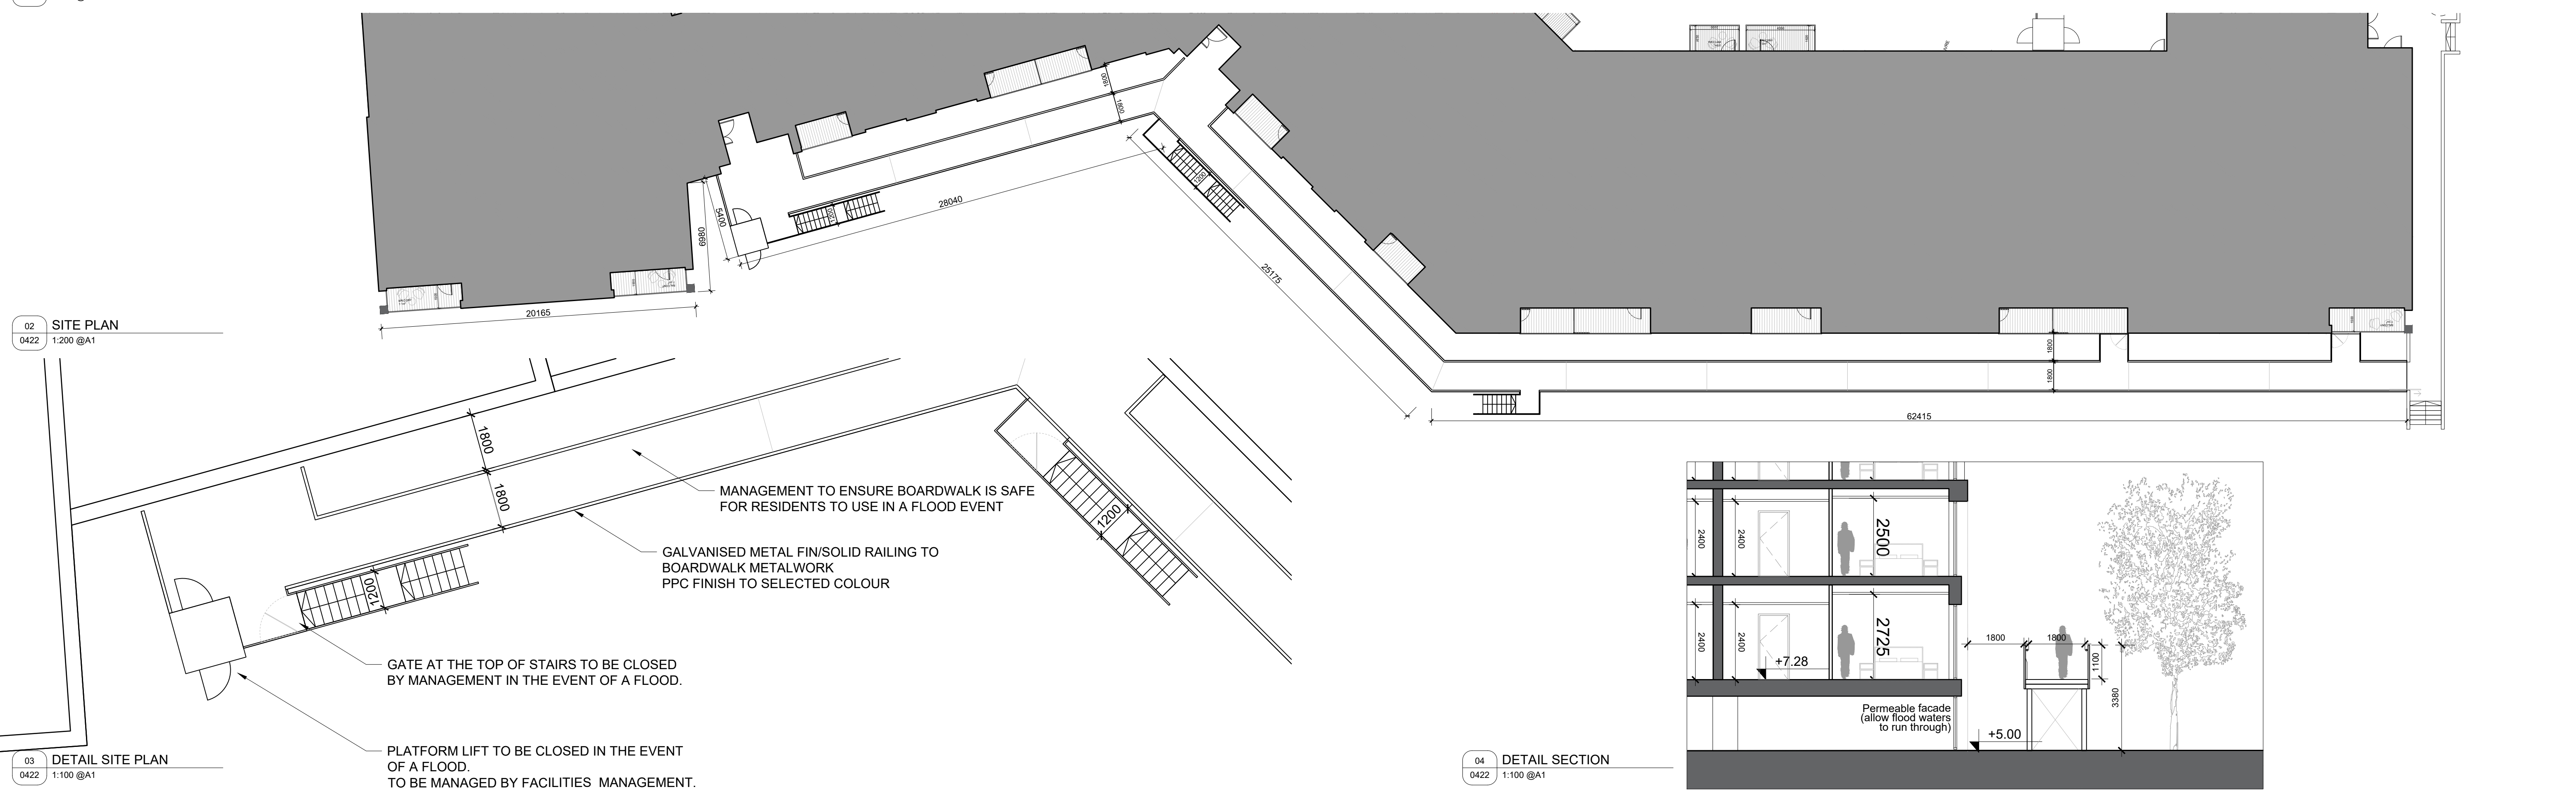

02 SITE PLAN
0422 1:200 @A1

NOTES / LEGEND

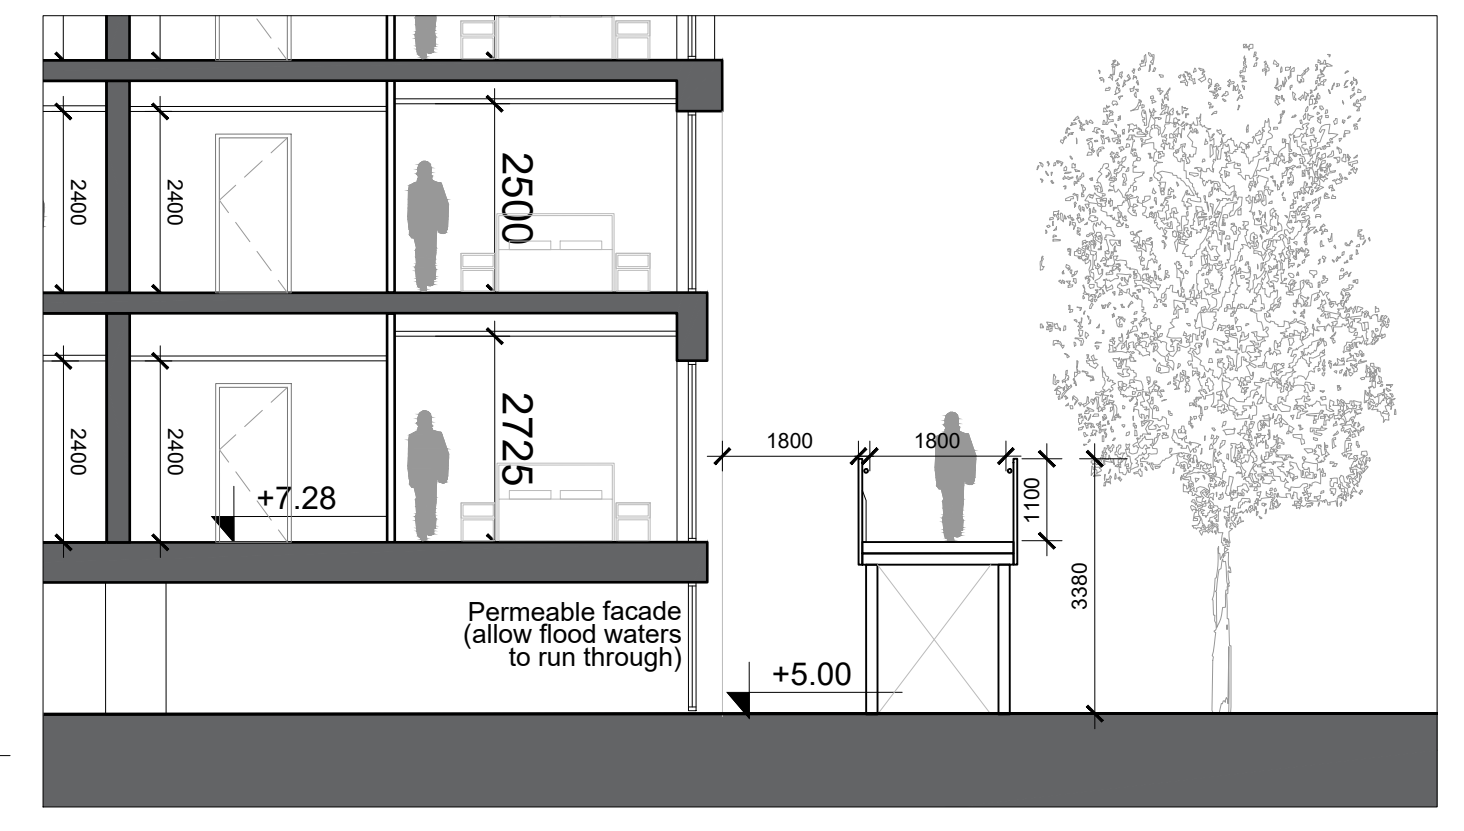

04 DETAIL SECTION
0422 1:100 @A1

Rev:	Date:	Description:
01	19/03/2025	PLANNING ISSUE

MOLA
2 Dennybrook Road,
Dennybrook,
Dublin 4, Ireland
Telephone +353 1 218 3900
www.mola.ie

Client:	Project:	Drawing:	Date:	Scale:	Int. Job No.	Status:	Revision:
GALWAY CITY COUNCIL	CORRIB CAUSEWAY PHASE 1, DYKE ROAD	BOARDWALK	MARCH 2025	1:100/1:200 @ A1	23018		01

PLANNING