


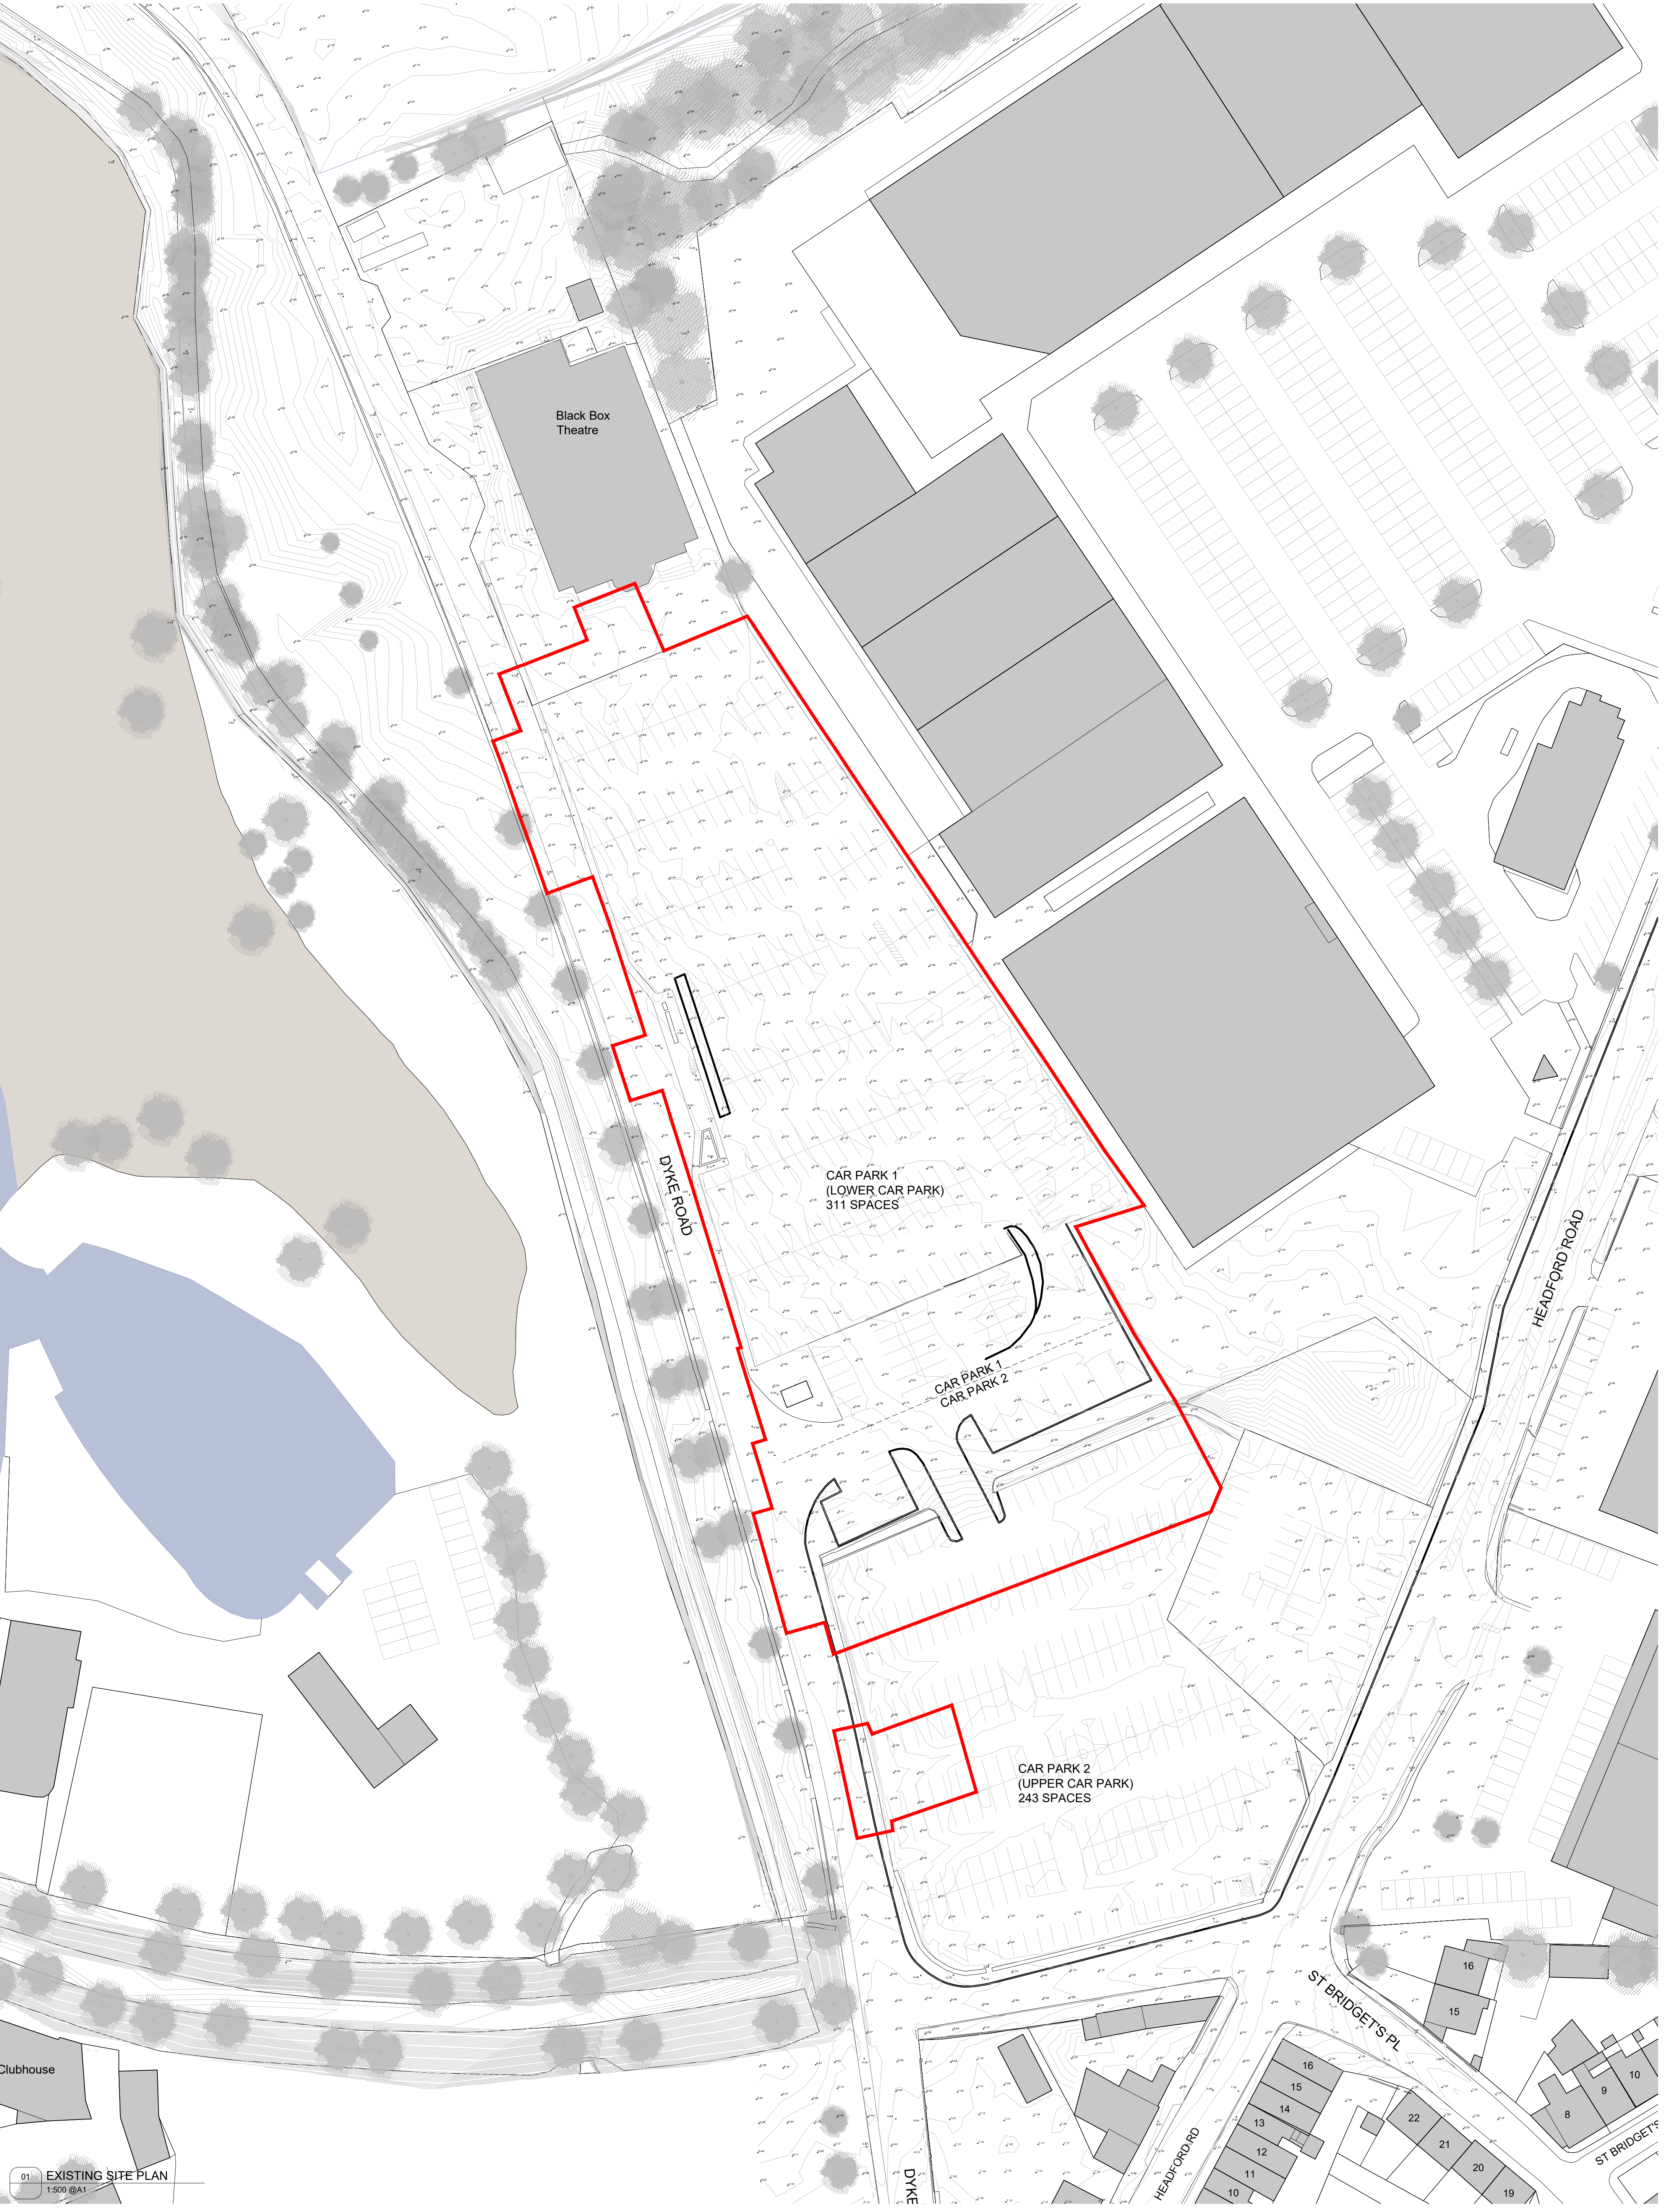

01 EXISTING SITE PLAN
1:500 @A1