


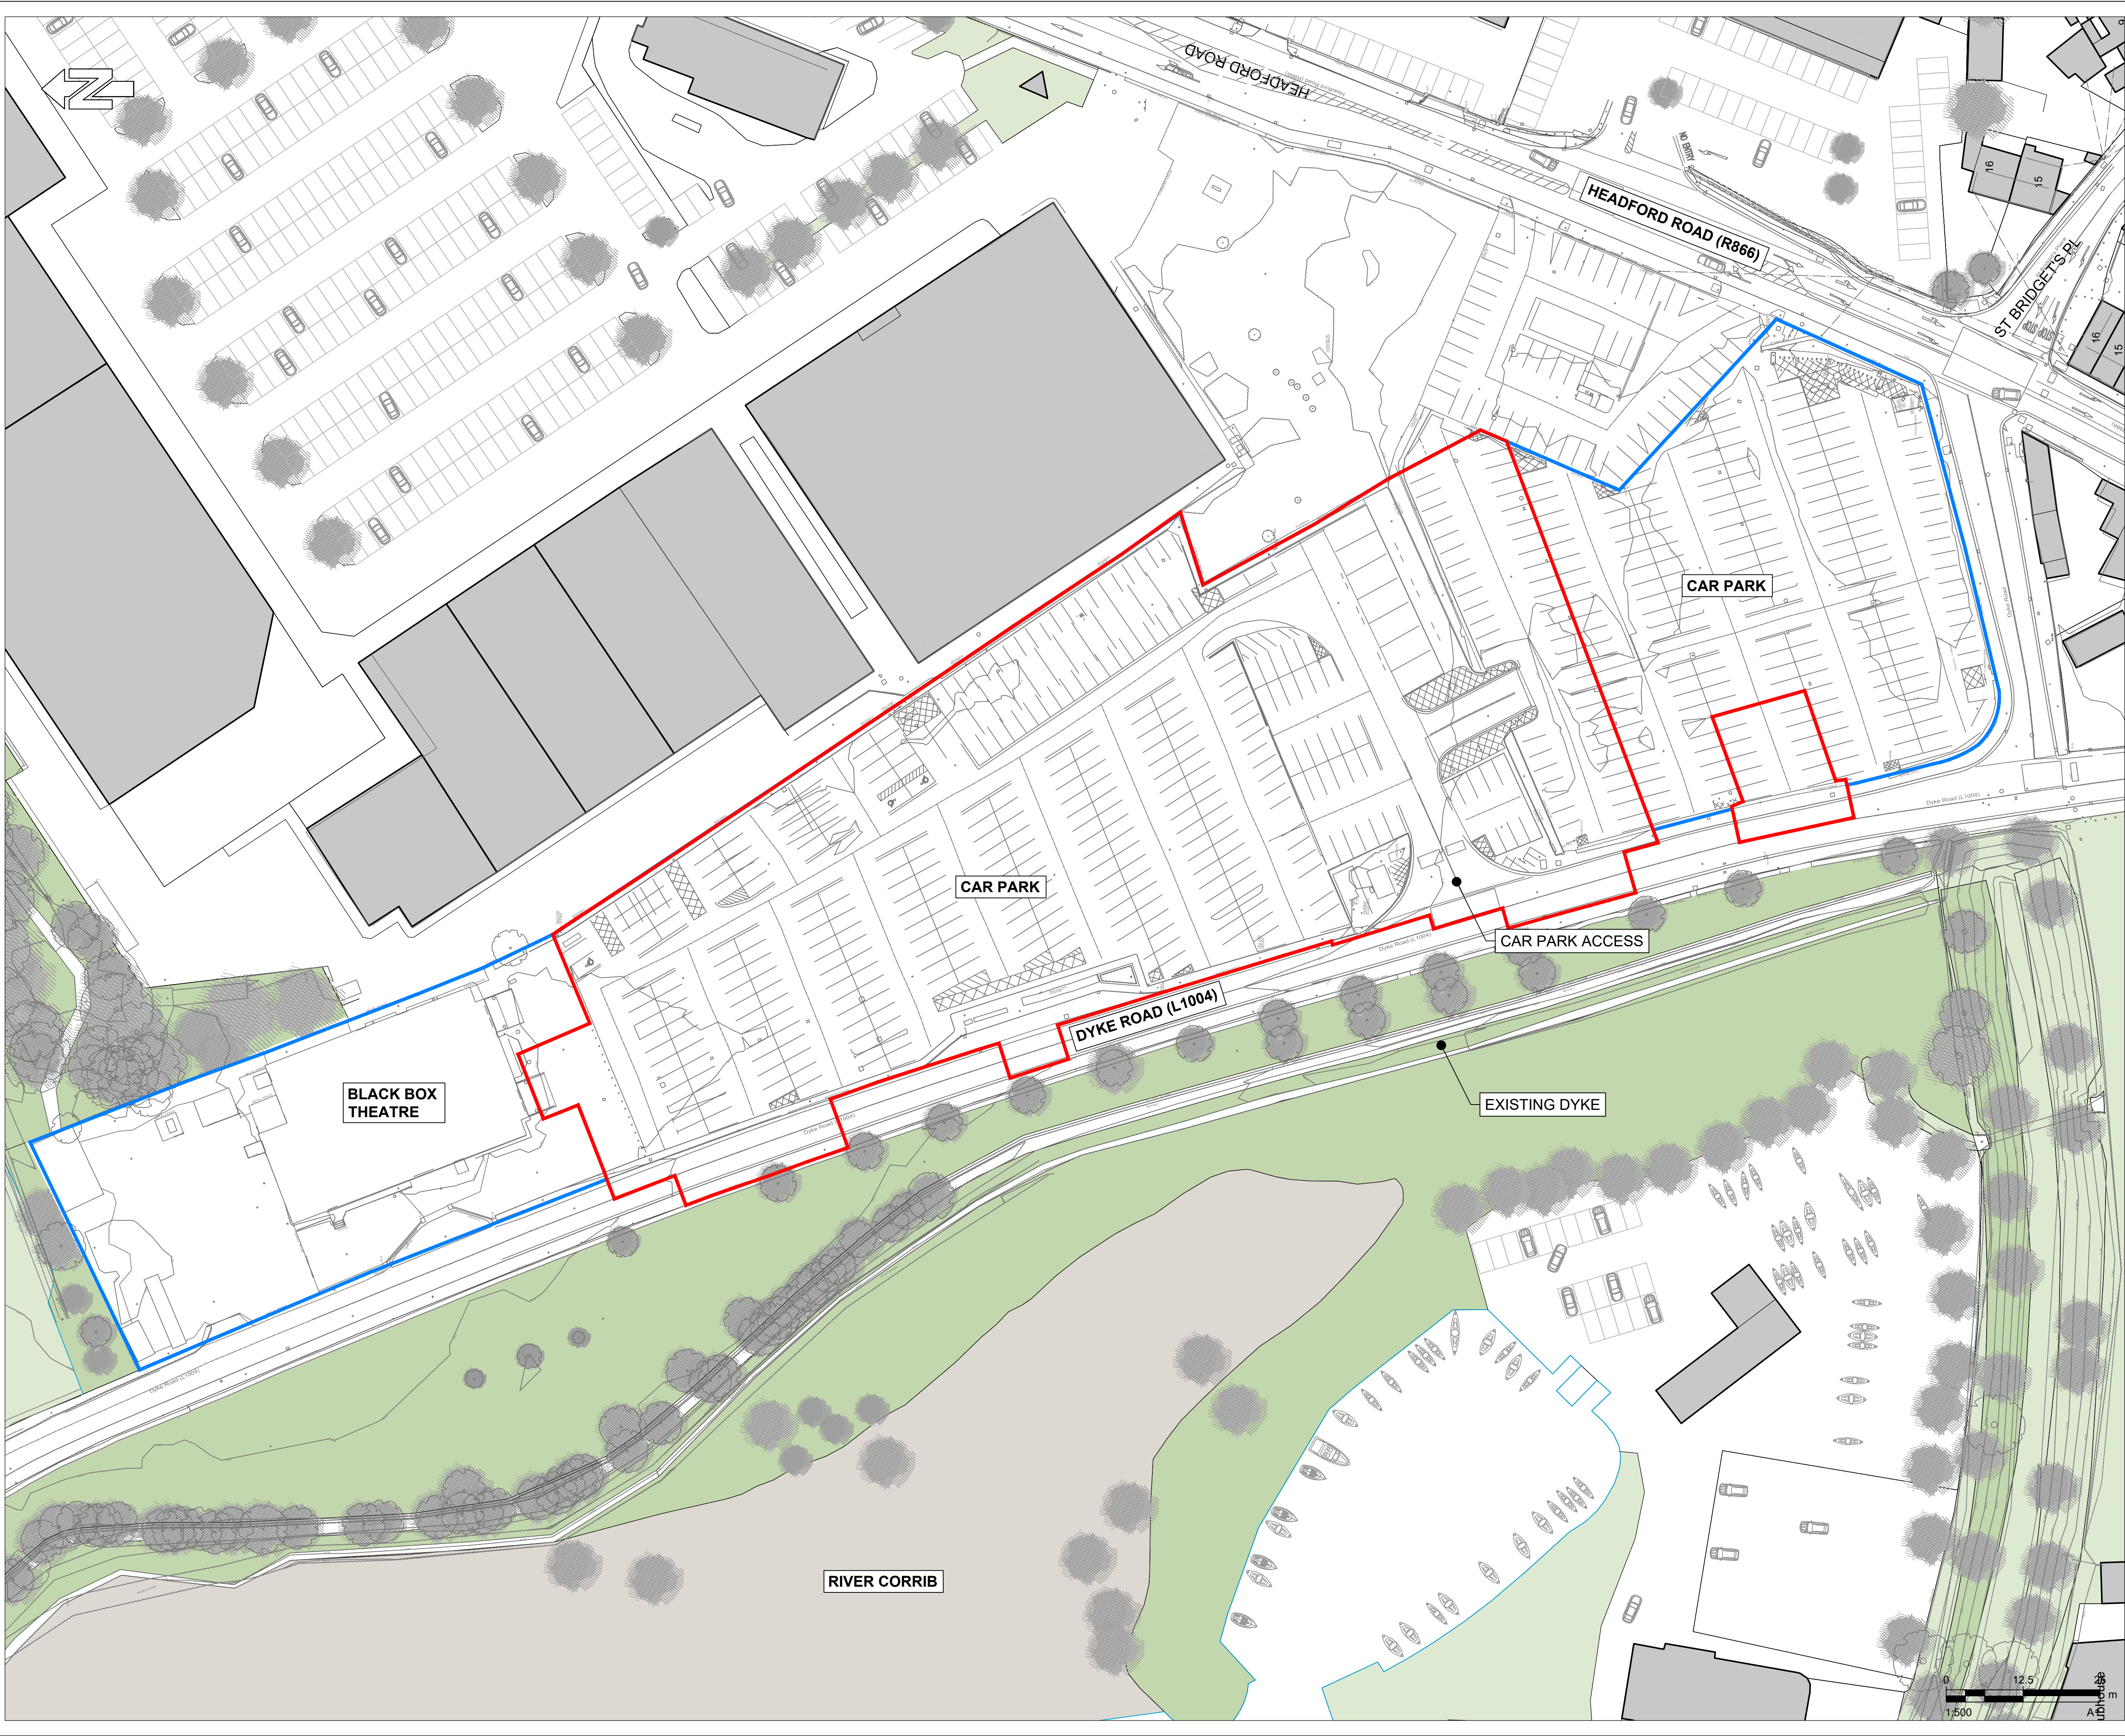

PROJECT

Phase 1
Corrib Causeway
Dyke Road, Galway

Galway City Council

CONSULTANT

AECOM
BLOCK 6, GALWAY TECHNOLOGY PARK
PARKMORE
GALWAY, H91 W30F, IRELAND
www.aecom.com

NOTES

1. THIS DRAWING IS TO BE READ IN CONJUNCTION WITH ALL OTHER RELEVANT ARCHITECTURAL AND ENGINEERING DRAWINGS. ANY DISCREPANCIES, ERRORS OR OMISSIONS TO BE BROUGHT TO THE ATTENTION OF THE DESIGNER.
2. ALL DIMENSIONS TO BE CHECKED BY THE CONTRACTOR ON SITE PRIOR TO COMMENCEMENT OF WORKS.
3. AECOM LIMITED TO BE INFORMED BY THE CONTRACTOR OF ANY DISCREPANCIES PRIOR TO THE COMMENCEMENT OF WORKS ON SITE.
4. DIMENSIONS OF ALL BOUNDARIES AND ADJOINING ROADS TO BE CHECKED ON SITE PRIOR TO COMMENCEMENT OF WORKS.
5. DO NOT SCALE. ALL MEASUREMENTS AND COORDINATES TO BE CHECKED ON SITE.
6. THE LOCATION & DEPTH OF SERVICES TO BE CHECKED ON SITE PRIOR TO COMMENCING ANY WORKS.

LEGEND

- PHASE 1 PLANNING APPLICATION BOUNDARY
- GCC OWNED LANDS

PURPOSE

P3 PLANNING

ISSUE/REVISION

IR	DATE	DESCRIPTION
01	26.02.2025	FOR PLANNING

PROJECT NUMBER

60710277

SHEET TITLE

EXISTING SITE LAYOUT

SHEET NUMBER

60710277-ACM-XX-XX-DR-CE-10-0001