


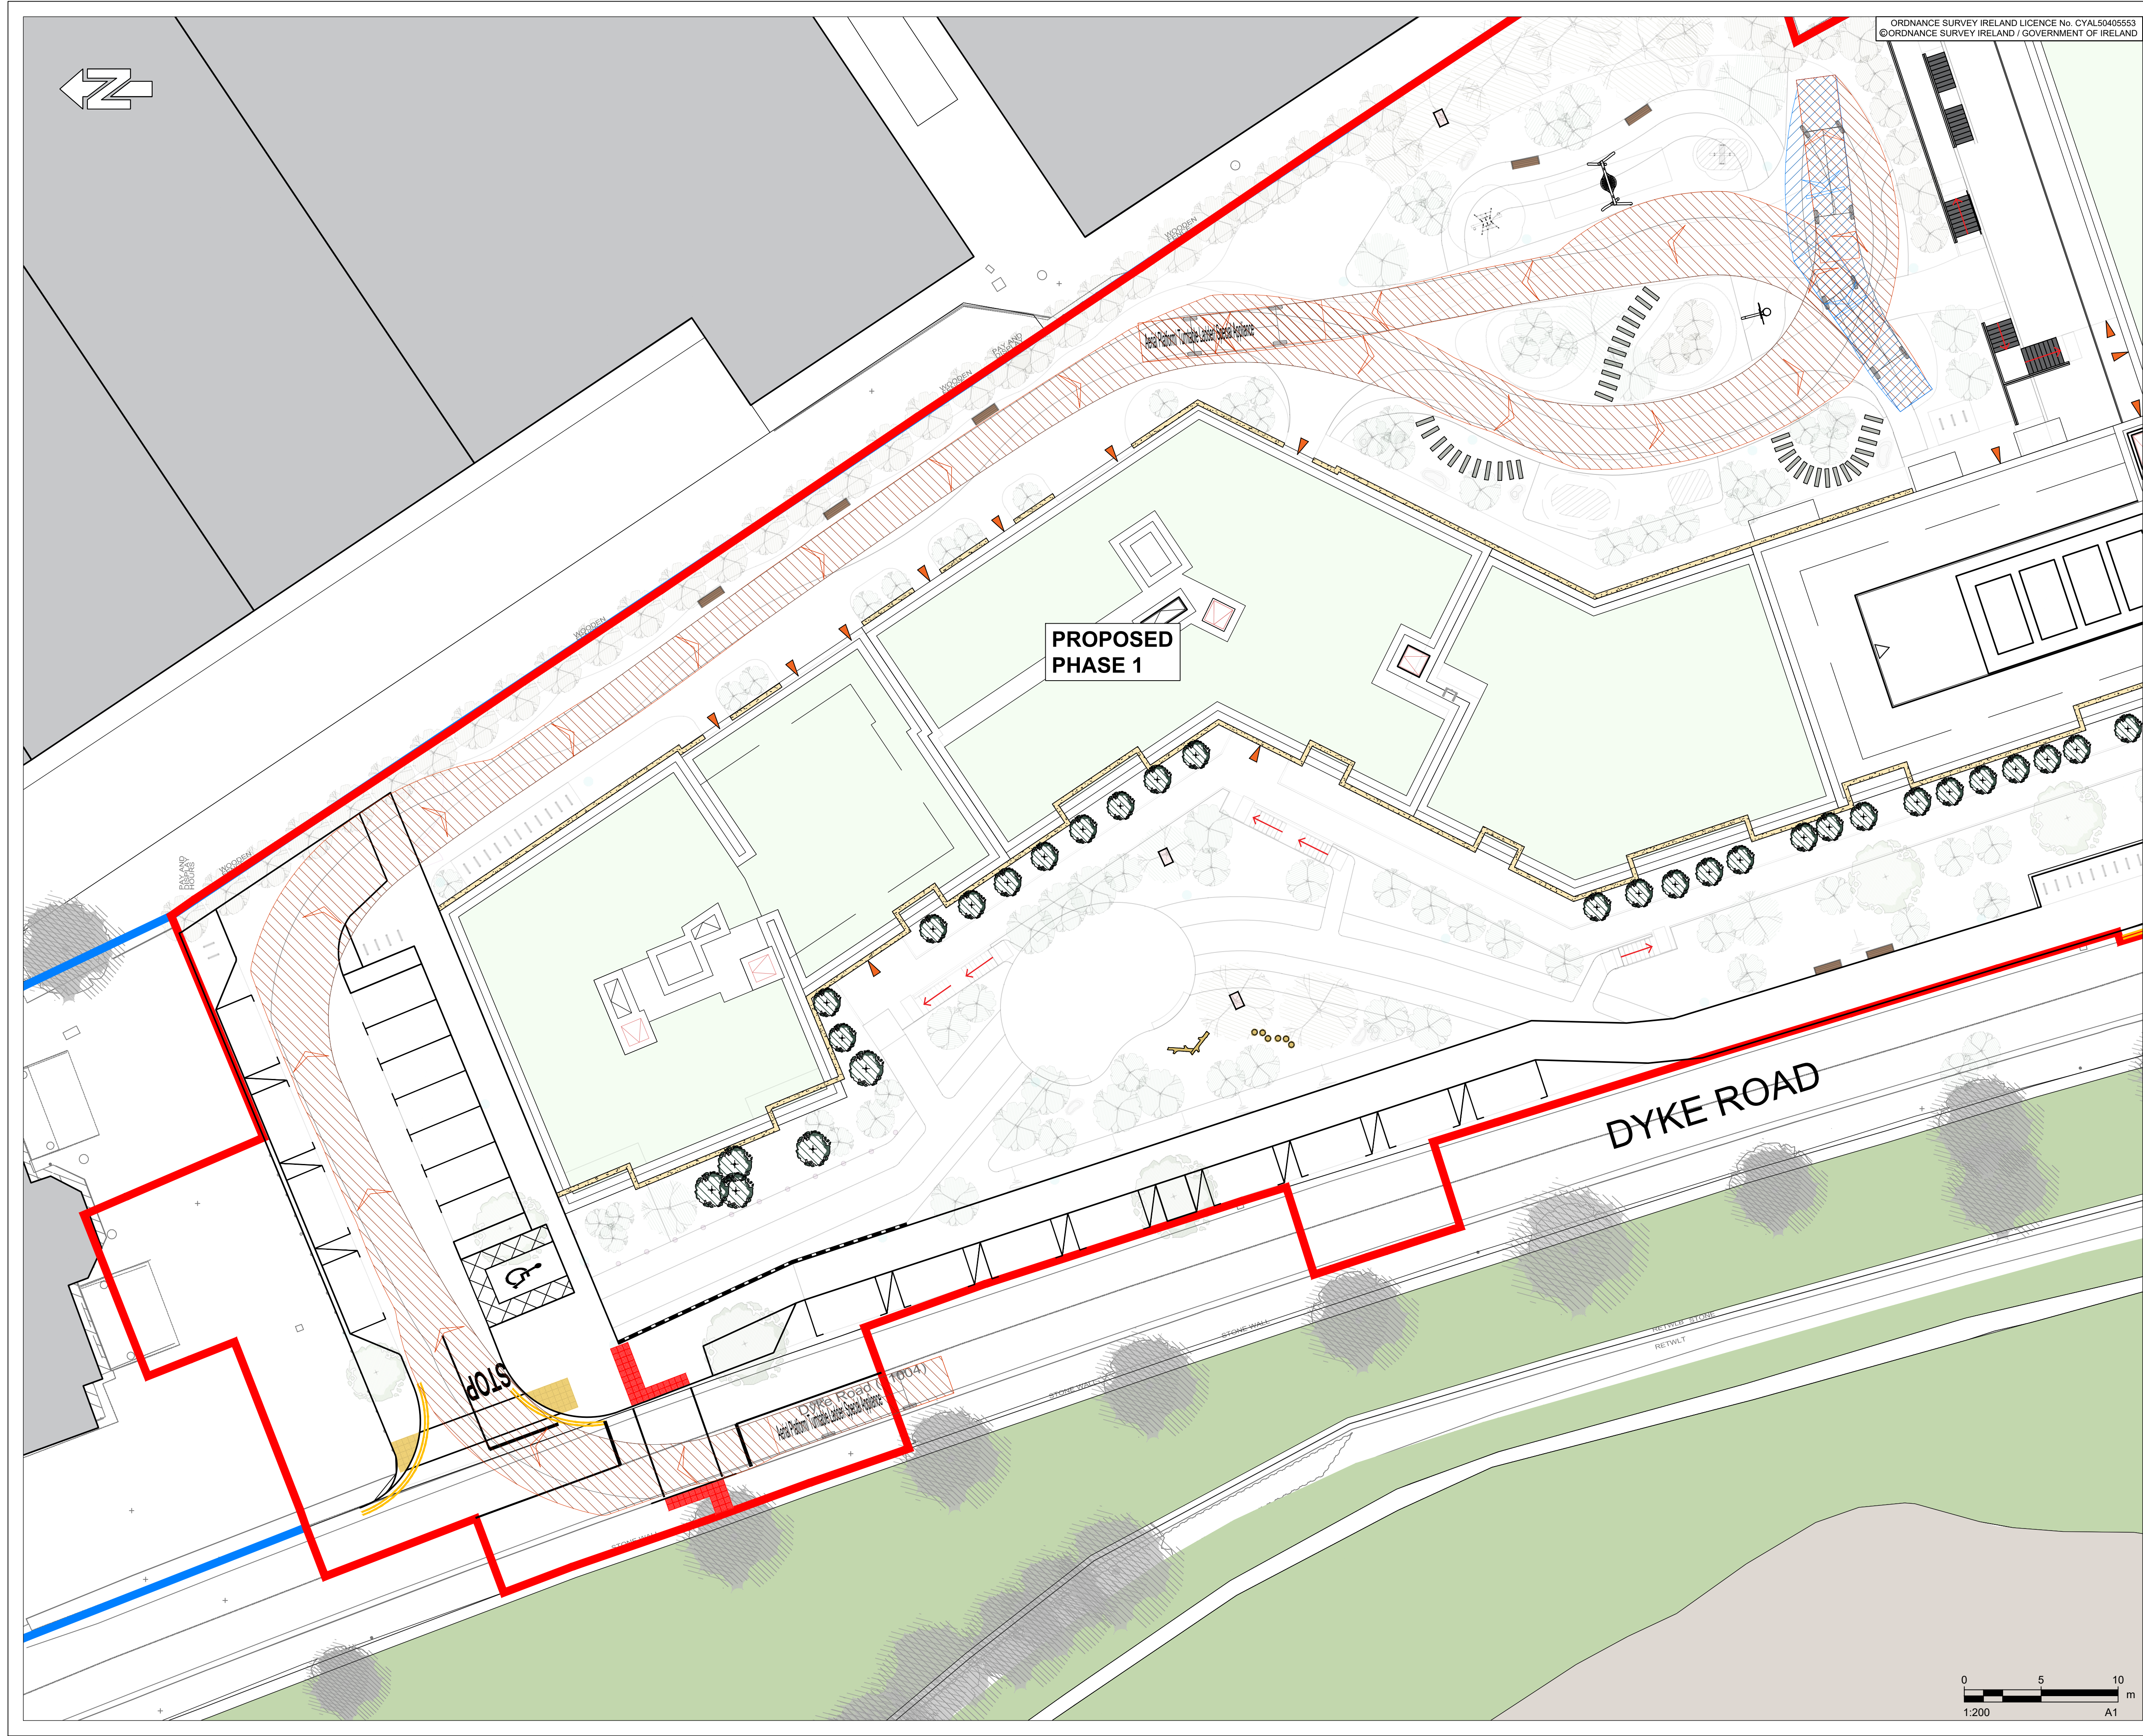

ORDNANCE SURVEY IRELAND LICENCE No. CYAL50405553
©ORDNANCE SURVEY IRELAND / GOVERNMENT OF IRELAND



PROJECT

Phase 1
Corrib Causeway
Dyke Road, Galway

Galway City Council

CONSULTANT


AECOM
BLOCK 6, GALWAY TECHNOLOGY PARK
PARKMORE
GALWAY, H91 W30F, IRELAND
www.aecom.com

NOTES

1. THIS DRAWING IS TO BE READ IN CONJUNCTION WITH ALL OTHER RELEVANT ARCHITECTURAL AND ENGINEERING DRAWINGS. ANY DISCREPANCIES, ERRORS OR OMISSIONS TO BE BROUGHT TO THE ATTENTION OF THE DESIGNER.
2. ALL DIMENSIONS TO BE CHECKED BY THE CONTRACTOR ON SITE PRIOR TO COMMENCEMENT OF WORKS.
3. AECOM LIMITED TO BE INFORMED BY THE CONTRACTOR OF ANY DISCREPANCIES PRIOR TO THE COMMENCEMENT OF WORKS ON SITE.
4. DIMENSIONS OF ALL BOUNDARIES AND ADJOINING ROADS TO BE CHECKED ON SITE PRIOR TO COMMENCEMENT OF WORKS.
5. DO NOT SCALE. ALL MEASUREMENTS AND COORDINATES TO BE CHECKED ON SITE.
6. THE LOCATION & DEPTH OF SERVICES TO BE CHECKED ON SITE PRIOR TO COMMENCING ANY WORKS.
7. REFER TO ARCHITECT DRAWINGS FOR ARCHITECTURAL DETAILS.
8. REFER TO LANDSCAPE ARCHITECT DRAWINGS FOR LANDSCAPING DETAILS.

LEGEND

- PHASE 1 PLANNING APPLICATION BOUNDARY
- GCC OWNED LANDS

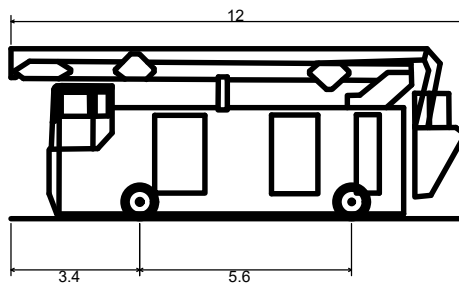

Aerial Platform/ Turntable Ladder/ Special Appliance
Overall Length 12.000m
Overall Width 2.550m
Overall Body Height 4.500m
Min Body Ground Clearance 0.130m
Track Width 2.550m
Lock to lock time 4.00s
Kerb to Kerb Turning Radius 13.750m



PURPOSE

P3 PLANNING

ISSUE/REVISION

I/R	DATE	DESCRIPTION
01	26.02.2025	FOR PLANNING

PROJECT NUMBER

60710277

SHEET TITLE

PROPOSED VEHICLE TRACKING
EASTERN FACADE - 01
FIRE TENDER

SHEET NUMBER

60710277-ACM-XX-XX-DR-CE-10-0012