


File name: C:\USERS\PETER.SMITH\1\IONEDRIVE - AECOM\SHAREPOINT\LDA DYKE ROAD GALWAY\GENERAL\000\_CAD\_GIS\910\_CAD\904\_CE\01\_WIP\02\_SHEETS\60710277-ACM-XX-XX-DR-CE-10-0602\_P3\_01\_PROPOSEDLEVELS02.DWG  
Last saved by: PETER.SMITH(2024-12-19) Last Plotted: 2025-02-26

ISO A1 594mm x 841mm  
Project Management Initials: Designer: PS Checked: EMcK Approved: EH

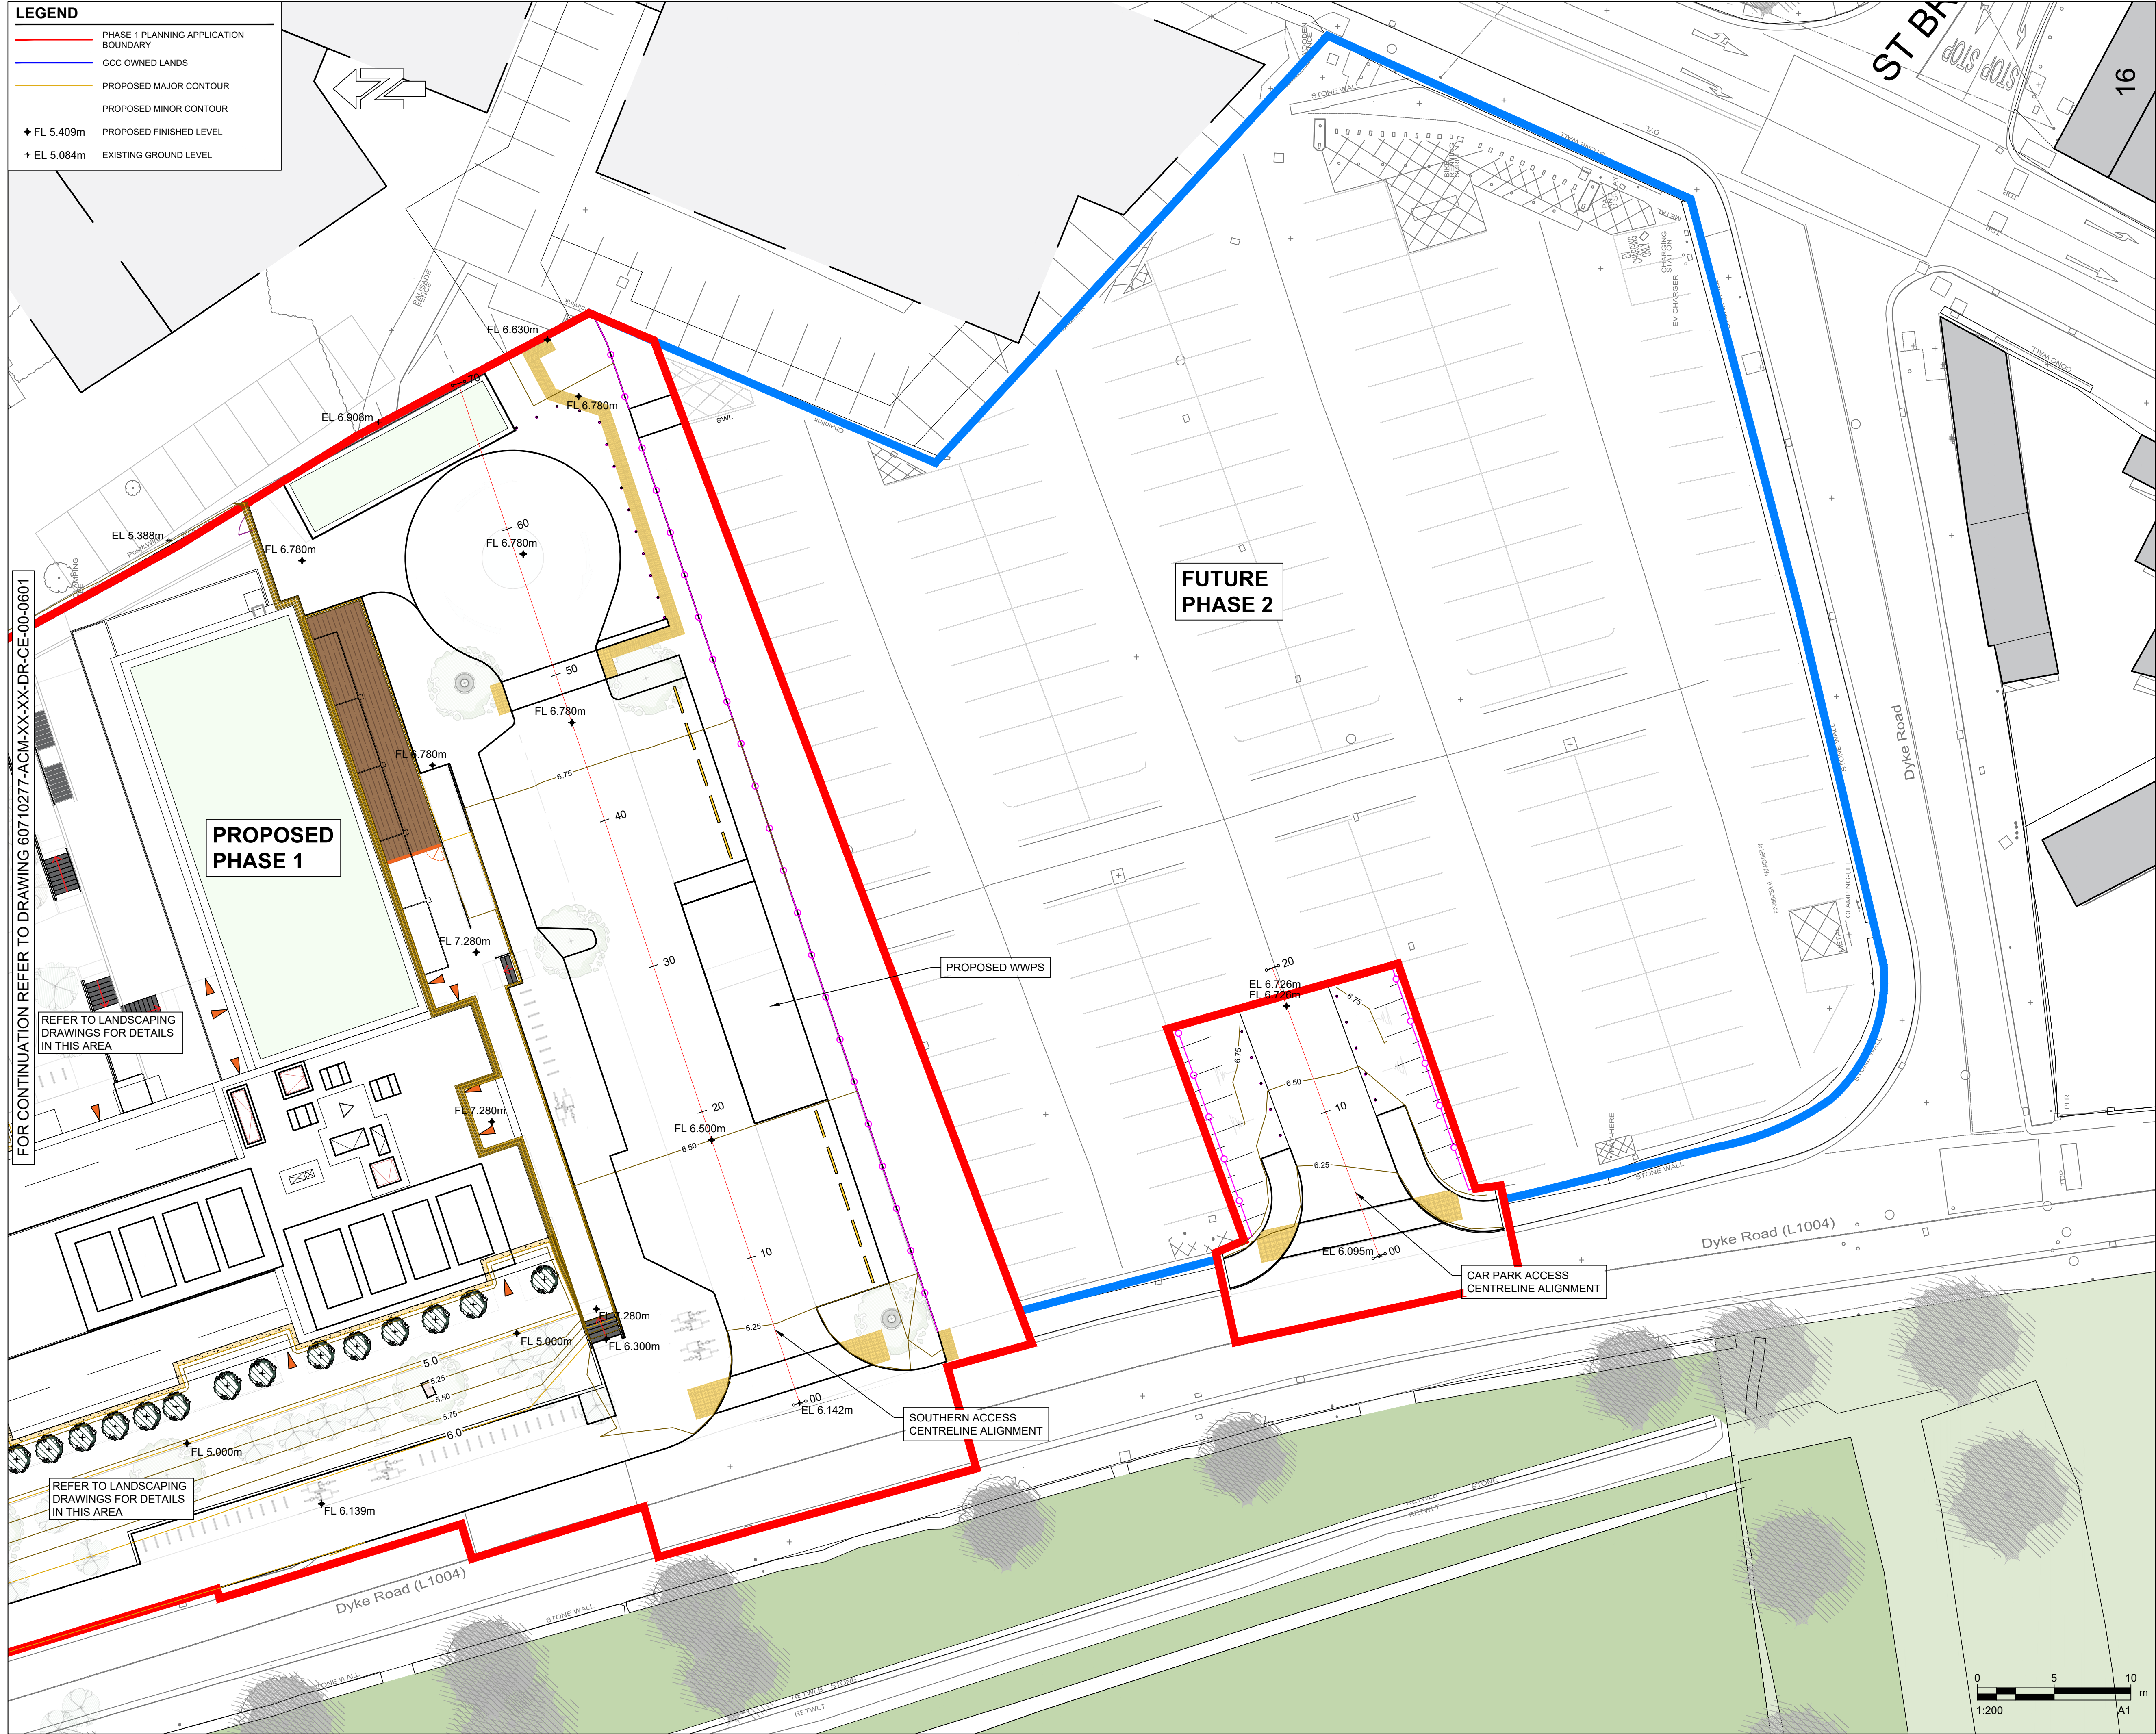

**LEGEND**

- PHASE 1 PLANNING APPLICATION BOUNDARY
- GCC OWNED LANDS
- PROPOSED MAJOR CONTOUR
- PROPOSED MINOR CONTOUR
- PROPOSED FINISHED LEVEL
- EXISTING GROUND LEVEL

◆ FL 5.409m  
◆ EL 5.084m

FOR CONTINUATION REFER TO DRAWING 60710277-ACM-XX-XX-DR-CE-00-0601

REFER TO LANDSCAPING DRAWINGS FOR DETAILS IN THIS AREA

PROPOSED PHASE 1

FUTURE PHASE 2

PROPOSED WWPS

CAR PARK ACCESS CENTRELINE ALIGNMENT

SOUTHERN ACCESS CENTRELINE ALIGNMENT

REFER TO LANDSCAPING DRAWINGS FOR DETAILS IN THIS AREA

This drawing has been prepared for the use of AECOM's client. It may not be used, modified, reproduced or relied upon by third parties, except as agreed by AECOM or as required by law. AECOM accepts no responsibility, and denies any liability whatsoever, to any party that uses or relies on this drawing without AECOM's express written consent. Do not scale this document. All measurements must be obtained from the stated dimensions.

**AECOM**

PROJECT

Phase 1  
Corrib Causeway  
Dyke Road, Galway

Galway City Council

CONSULTANT

**AECOM**  
BLOCK 6, GALWAY TECHNOLOGY PARK  
PARKMORE  
GALWAY, H91 W30F, IRELAND  
[www.aecom.com](http://www.aecom.com)

NOTES

1. THIS DRAWING IS TO BE READ IN CONJUNCTION WITH ALL OTHER RELEVANT ARCHITECTURAL AND ENGINEERING DRAWINGS. ANY DISCREPANCIES, ERRORS OR OMISSIONS TO BE BROUGHT TO THE ATTENTION OF THE DESIGNER.
2. ALL DIMENSIONS TO BE CHECKED BY THE CONTRACTOR ON SITE PRIOR TO COMMENCEMENT OF WORKS.
3. AECOM LIMITED TO BE INFORMED BY THE CONTRACTOR OF ANY DISCREPANCIES PRIOR TO THE COMMENCEMENT OF WORKS ON SITE.
4. DIMENSIONS OF ALL BOUNDARIES AND ADJOINING ROADS TO BE CHECKED ON SITE PRIOR TO COMMENCEMENT OF WORKS.
5. DO NOT SCALE. ALL MEASUREMENTS AND COORDINATES TO BE CHECKED ON SITE.
6. RIGID INCLUSION GROUND IMPROVEMENT TECHNIQUES TO BE EMPLOYED PRIOR TO THE CONSTRUCTION OF ANY ROADS OR BELOW GROUND SERVICES. REFER TO STRUCTURAL ENGINEERS DRAWINGS FOR DETAILS.
7. THE LOCATION & DEPTH OF SERVICES TO BE CHECKED ON SITE PRIOR TO COMMENCING ANY WORKS.
8. REFER TO DRAWING 60710277-ACM-XX-XX-DR-CE-00-0503 FOR DETAILS OF PROPOSED WWPS.
9. REFER TO ARCHITECT DRAWINGS FOR ARCHITECTURAL DETAILS.
10. REFER TO LANDSCAPE ARCHITECT DRAWINGS FOR LANDSCAPING DETAILS.
11. REFER TO DRAWING 60710277-ACM-XX-XX-DR-CE-00-0610 FOR PROPOSED ACCESS ROAD PROFILES.

**AECOM**  
**PLANNING**

PURPOSE

P3 PLANNING

ISSUE/REVISION

01	DATE	DESCRIPTION
01	26.02.2025	FOR PLANNING
IR	DATE	DESCRIPTION

PROJECT NUMBER

60710277

SHEET TITLE

PROPOSED LEVELS  
(SHEET 02)

SHEET NUMBER

60710277-ACM-XX-XX-DR-CE-10-0602