


- NOTES
1. Extract from Ordnance Survey 25 Inch Mapping - Map No. 3445-D;
  2. Ordnance Survey Ireland Licence No. CYAL50187128 (c) Ordnance Survey Ireland / Government of Ireland;
  3. Topographical Survey Data from Drone Survey completed in May 2023;
  4. All points are coordinated relative to Irish Transverse Mercator (ITM);
  5. All elevations are relative to Malin Head.



RECEIVED: 08/03/2024

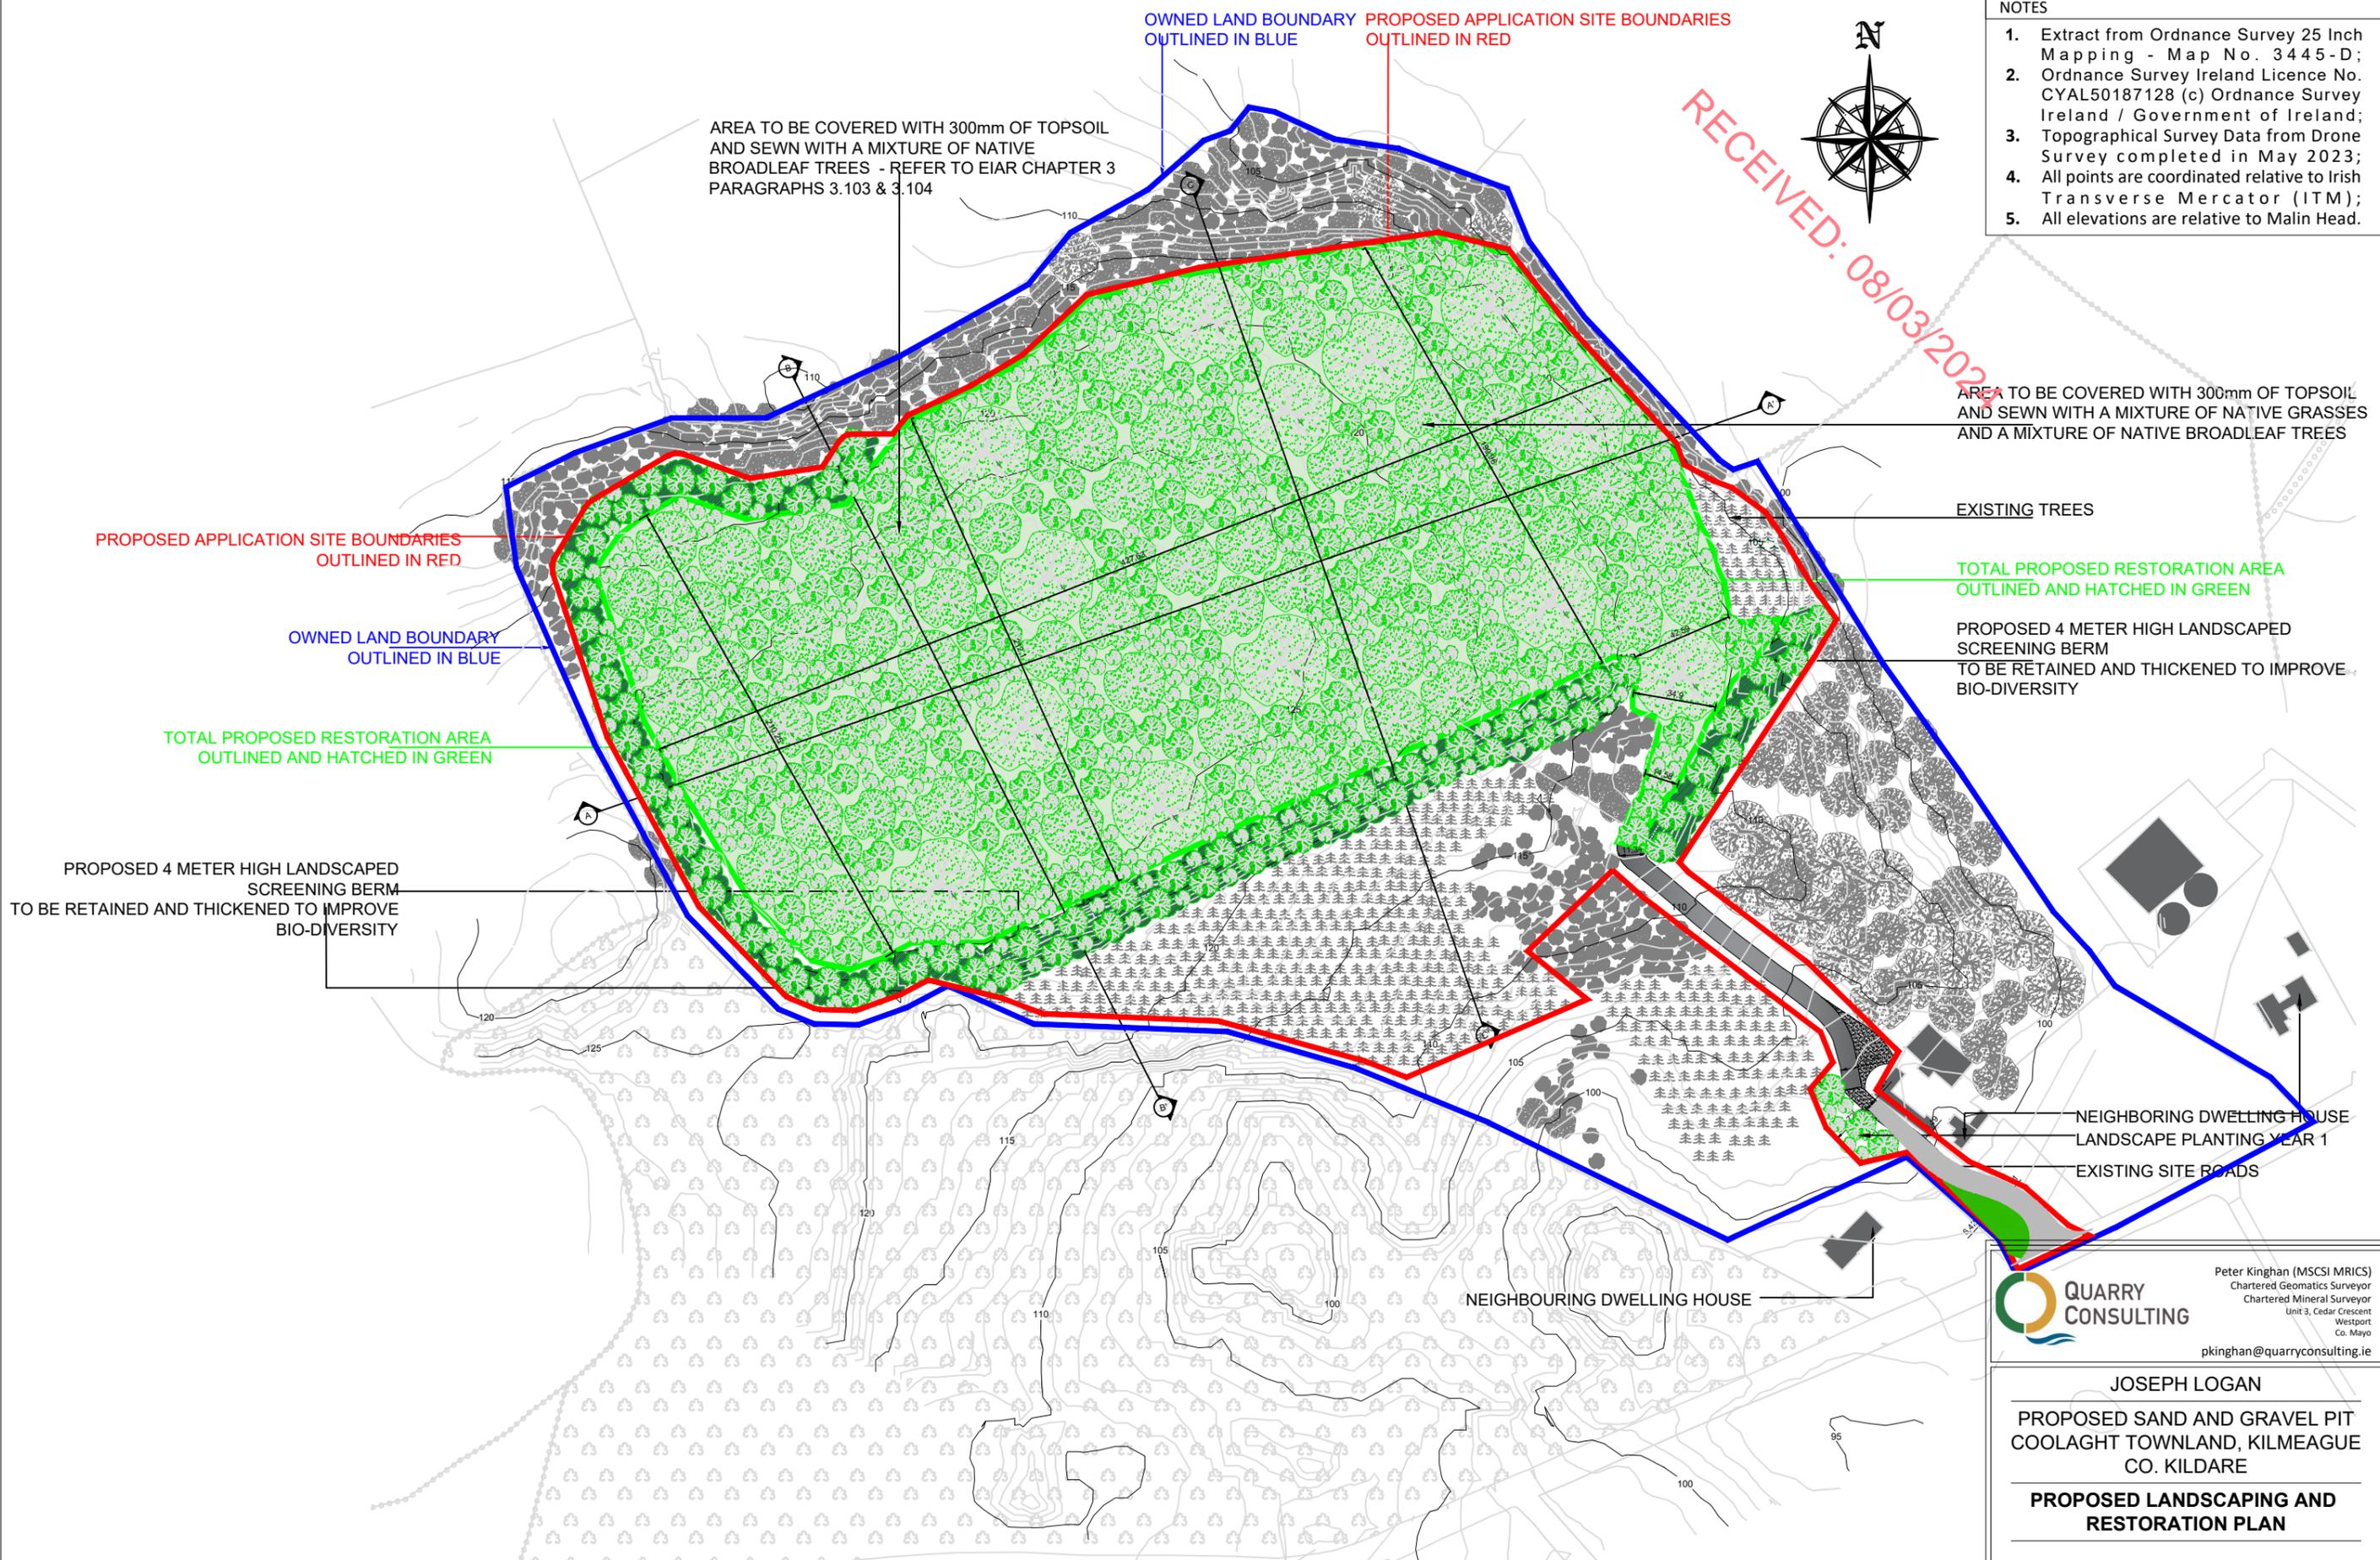

Peter Kinghan (MCSI MRICS)  
Chartered Geomatics Surveyor  
Chartered Mineral Surveyor  
Unit 3, Cedar Crescent  
Westport  
Co. Mayo  
pkinghan@quarryconsulting.ie

**QUARRY CONSULTING**

JOSEPH LOGAN  
PROPOSED SAND AND GRAVEL PIT  
COOLAGHT TOWNLAND, KILMEAGUE  
CO. KILDARE  
PROPOSED LANDSCAPING AND  
RESTORATION PLAN

**FIGURE 3.7**

Scale 1:2,500 Date MARCH 2024