




Section A

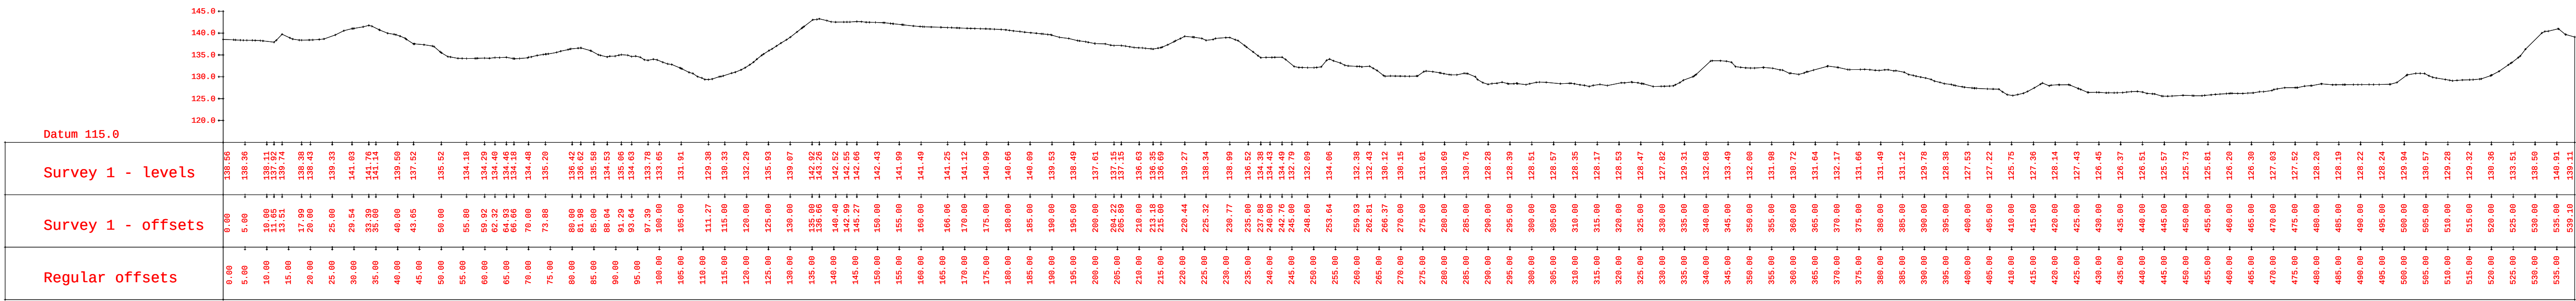

Section B

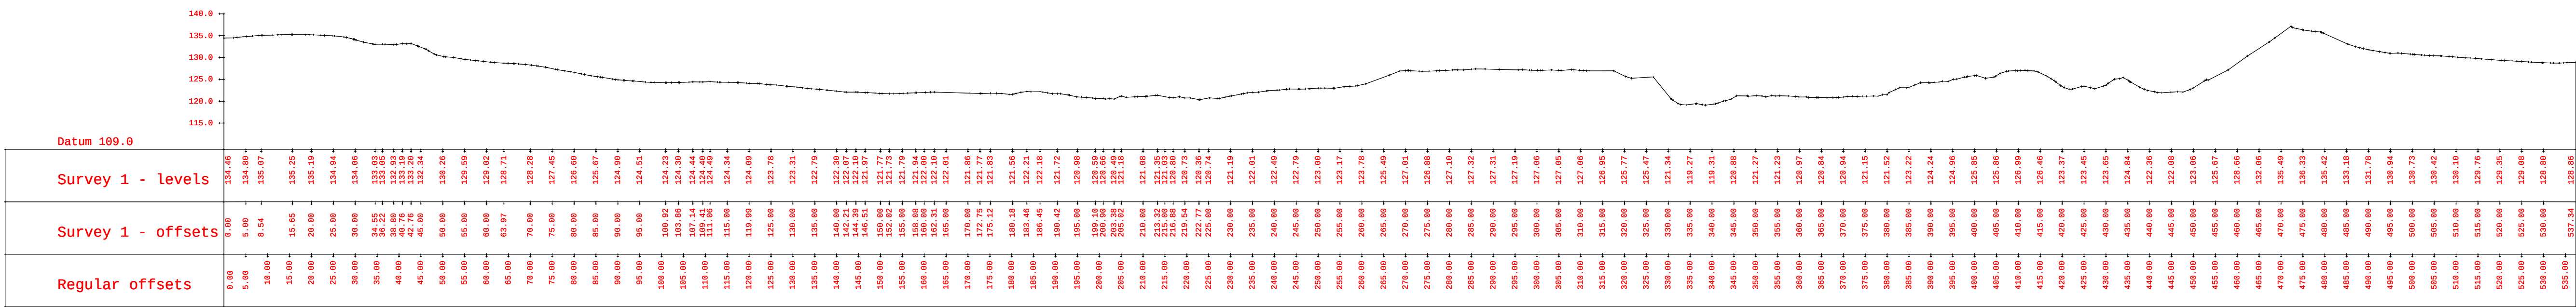

Section C

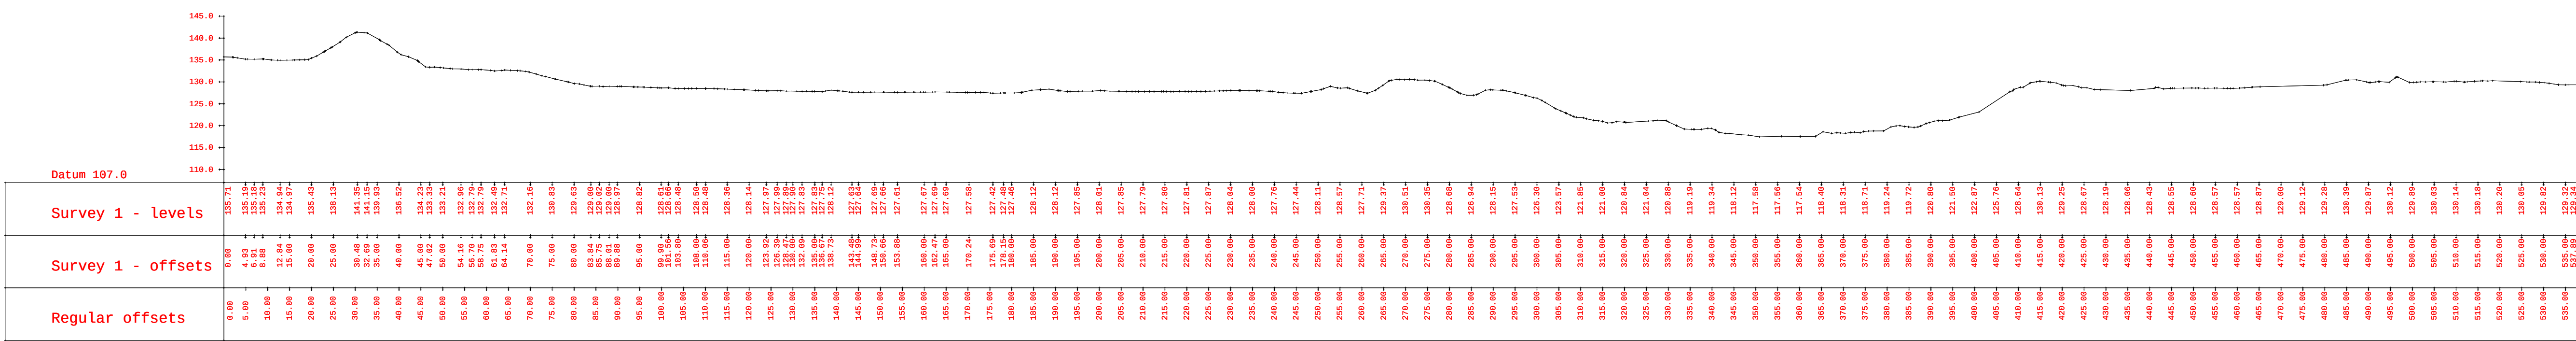

Section D

Notes

Elevations in metres to Ordnance Datum Malin
Irish Grid
2 metre contour interval