
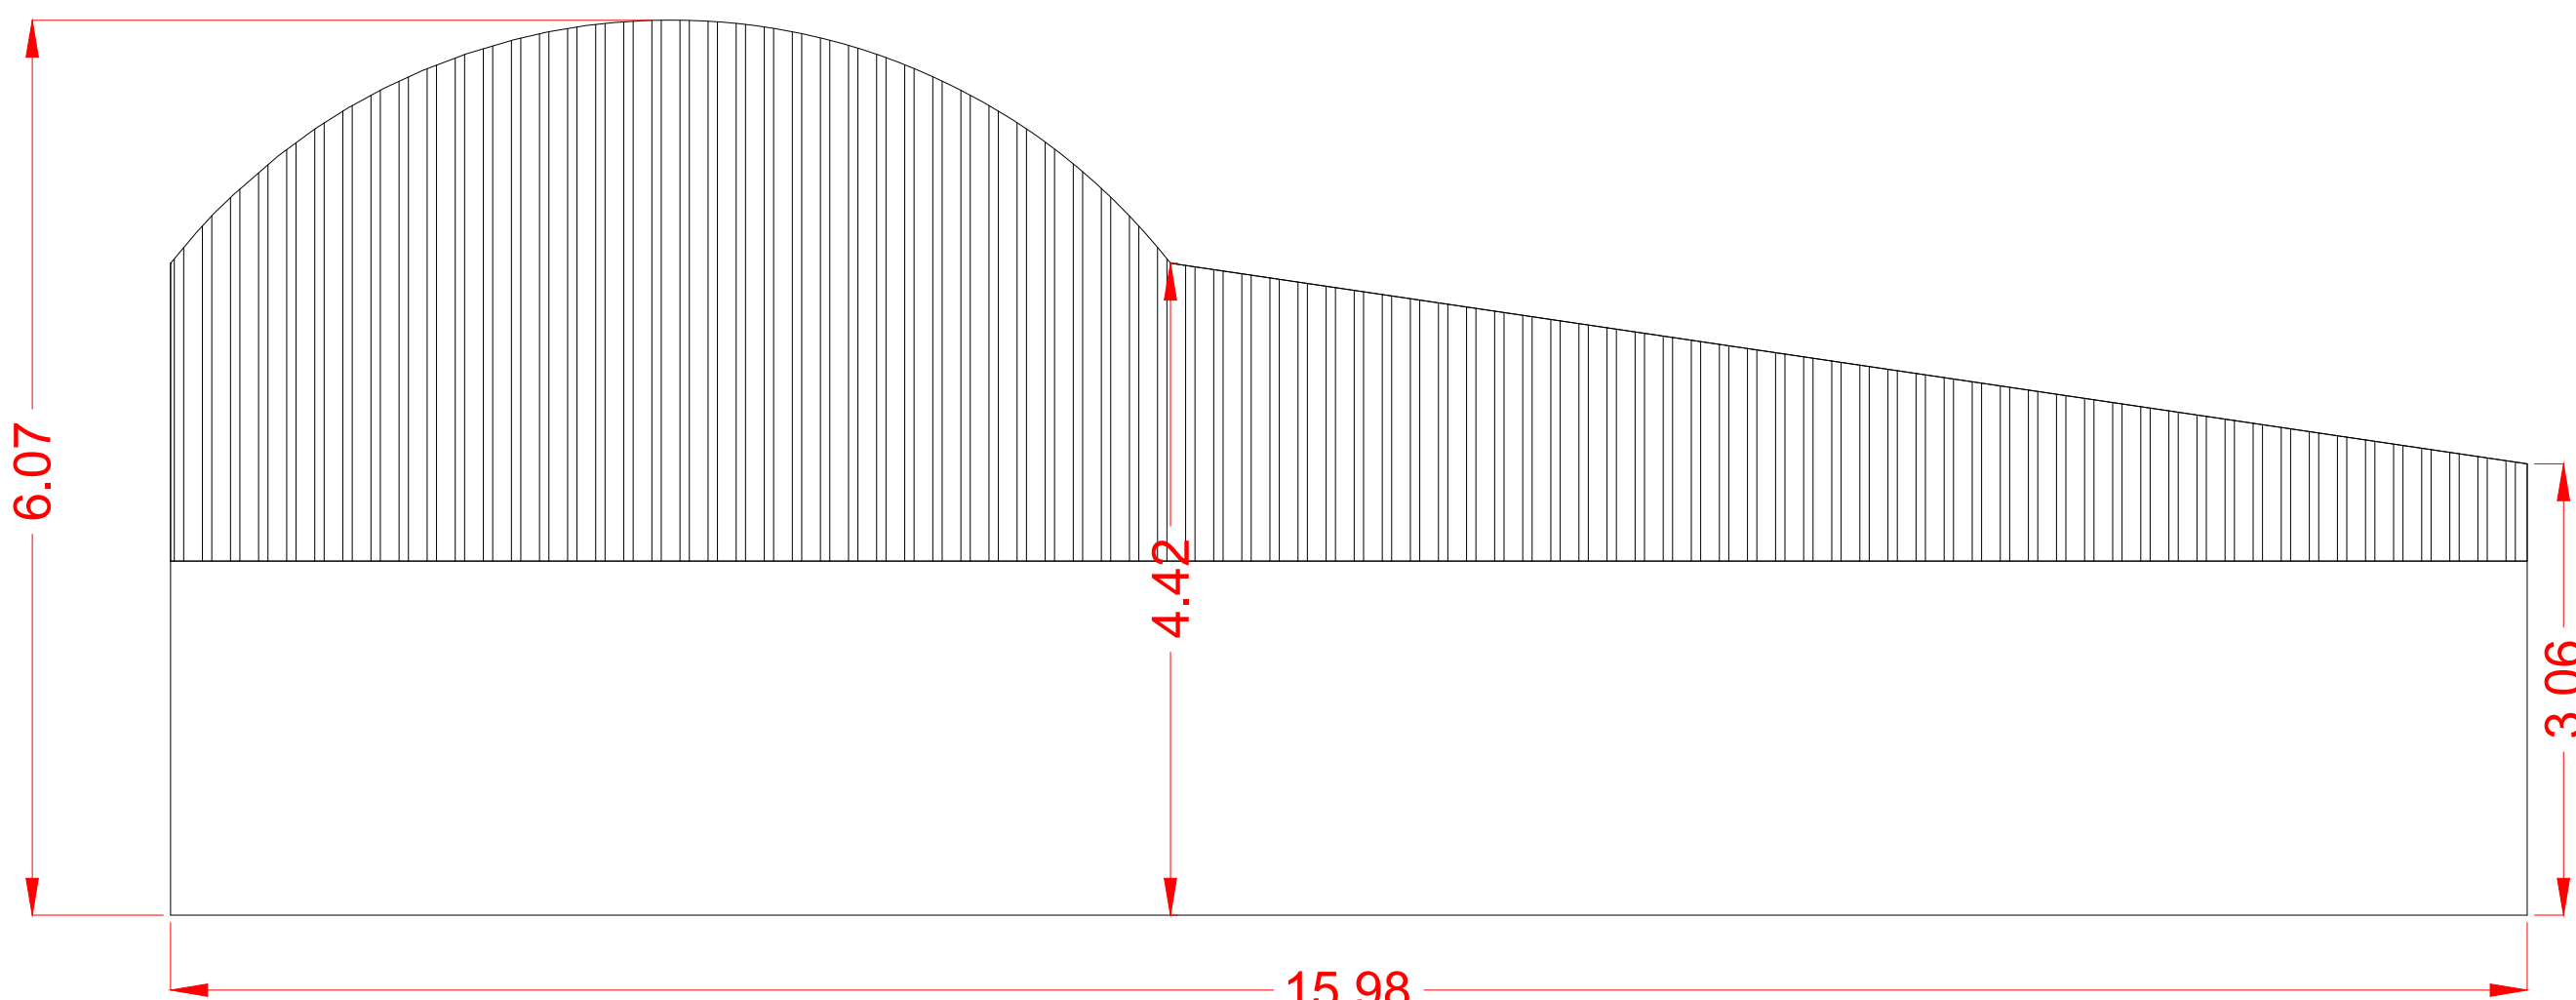
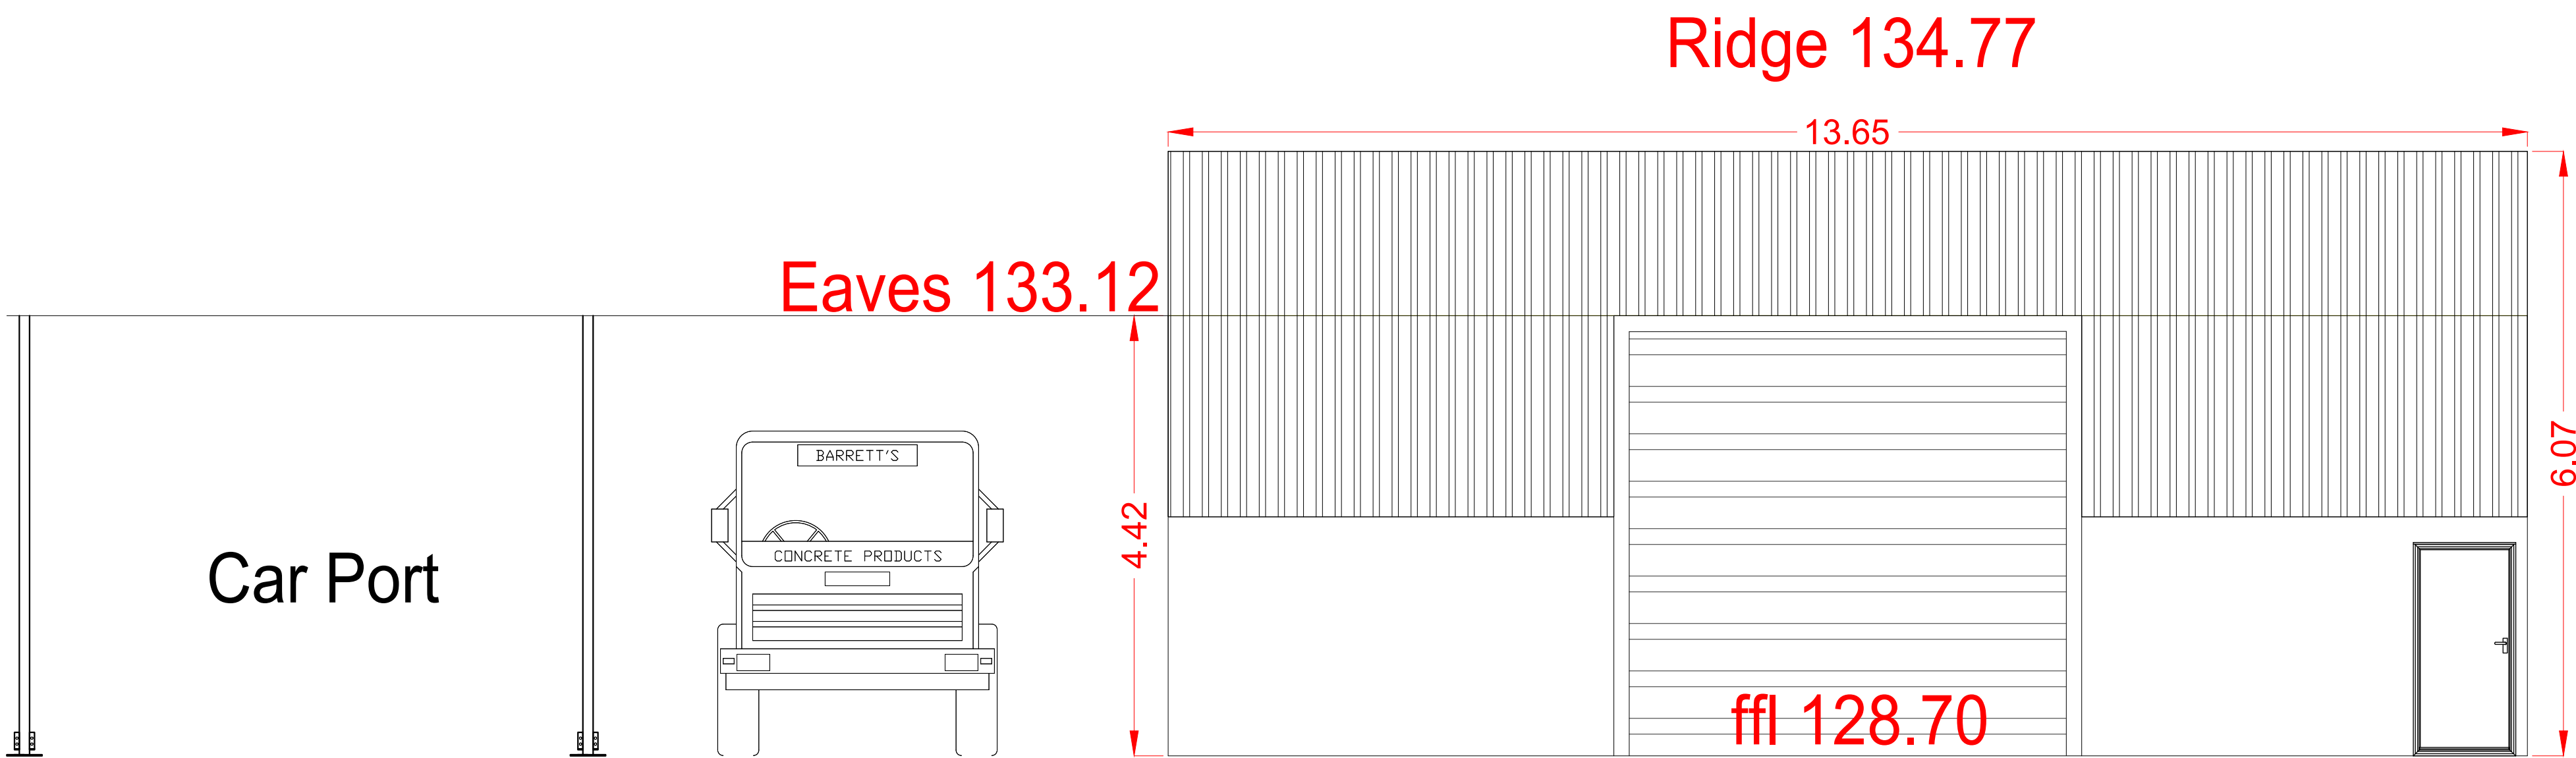


Building D

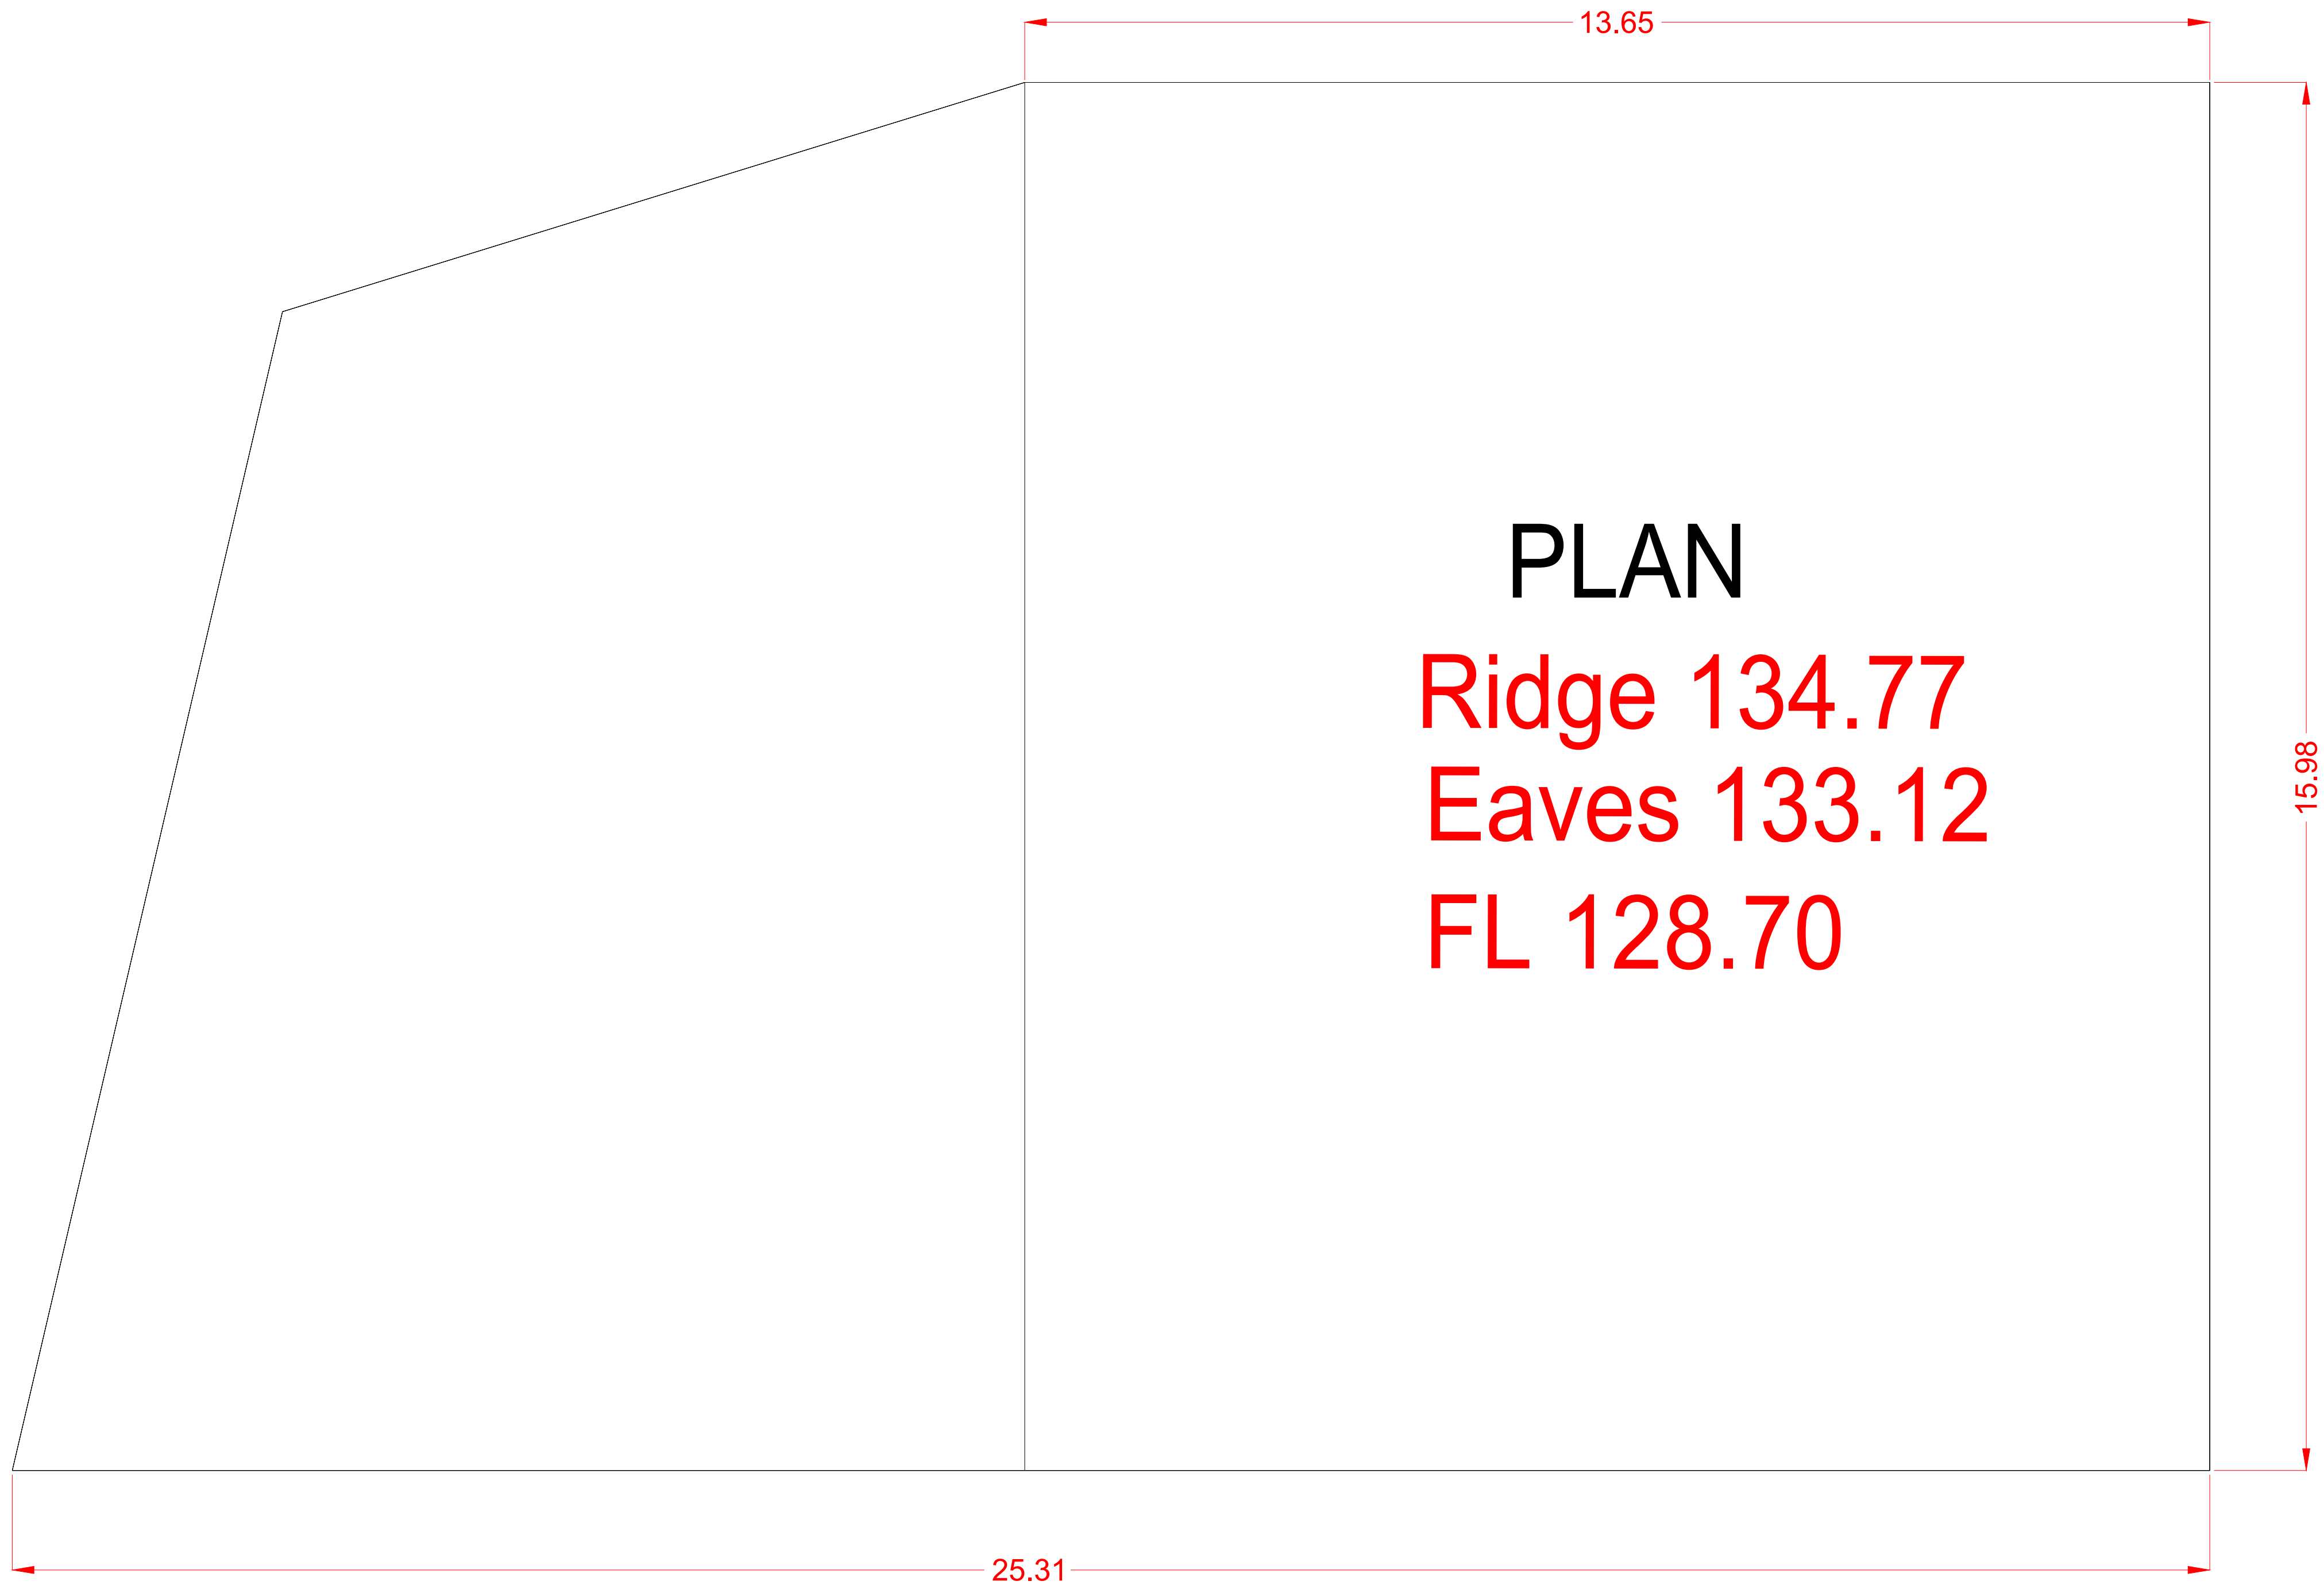

Notes

Elevations in metres to Ordnance Datum Malin  
Irish Grid  
2 metre contour interval

No.	Revision	Drg by	Chk by
Drg by TD	Chk by LW	App by LW	
<div><div><div><div></div><div>MALONE O'REGAN</div><div>ENVIRONMENTAL</div></div><div><div>Murrens Quarry</div><div>Oldcastle, Co Meath</div><div>Building Elevations D</div></div></div><div><div>SixWest</div><div>info@six-west.comwww.six-west.comT 018 9073 1917</div></div></div>			
Scale 1:50 (A0)		Date March 21st, 2025	
Drawing No. MM250321-11			
Revision			