

GENERAL LEGEND

PLANNING APPLICATION BOUNDARY

EXISTING SITE ACCESS

EXISTING CONTOURS 0.0

EXTENTS OF PEAT EXTRACTION

FORMER TIPHEAD LOCATION

LOCAL STORAGE AREA

RAILWAYS LEGEND

EXISTING RAILWAY TRACKS

RAILWAY INTERFACES WITH EXISTING ROAD

RAILWAY UNDERPASS BELOW EXISTING ROAD


DRAINAGE LEGEND

MAIN DRAINAGE NETWORK

FIELD DRAINS

PUMP STATION LOCATIONS

SILT POND LOCATIONS

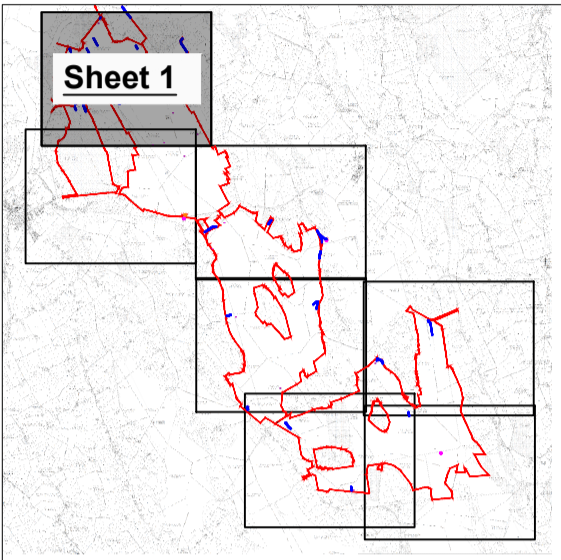

NOTES:

1. DRAWINGS FOR PLANNING PURPOSES ONLY.

2. FIGURED DIMENSIONS ONLY TO BE TAKEN FROM THIS DRAWING.

3. GRID REFERENCES TO ITM.

4. ALL LEVELS SHOWN RELATE TO ORDNANCE SURVEY DATUM AT MALIN HEAD

Co. Longford

OSI 1:5,000 Sheet No's:2355,2356,2357,2417,2418, 2419,2485,2486,2487,2550, 2554,2555,2556

Ordnance Survey Ireland Licence number CYAL5031153. © Ordnance Survey Ireland/Government of Ireland

100m0100m200m300m

A	03.03.25	PLANNING ISSUE	MN	CN	
Rev	Date	Description	By	Chkd.	

Client:

Bord na Móna

Project:

DERRYADD DERRYAROGÉ & LOUGH BANNOW BOGS SUBSTITUTE CONSENT

Title:

SITE LAYOUT PLAN
- Sheet 1 of 7 -

Scale @ A1: 1:5,000

Scale as agreed with ASP.

Prepared by: M. Nolan

Checked: C. Naughton

January 2025

Project Director: S. Tinnelly

Drawing Status: Planning

TOBIN
CONSULTING ENGINEERS

Tel: +353 (0)91 565 211

Email: info@tobin.ie

www.tobin.ie

Tobin Consulting Engineers will not be liable for any use of this document for any purpose other than that for which it was originally prepared and provided. © copyright holder, no part of this document may be reproduced or transmitted in any form and this document shall not be relied upon by any third party for any purpose.

Drawing No.: 11400-2003

Revision: A