

GENERAL LEGEND

PLANNING APPLICATION BOUNDARY

EXISTING CONTOURS

FORMER TIPHEAD LOCATION

EXISTING RAILWAY TRACKS

RAILWAY INTERFACES WITH EXISTING ROAD

RAILWAY UNDERPASS BELOW EXISTING ROAD

MAIN DRAINAGE NETWORK

PUMP STATION LOCATIONS

EXISTING SITE ACCESS

EXTENTS OF PEAT EXTRACTION

LOCAL STORAGE AREA

FIELD DRAINS


SILT POND LOCATIONS

EXISTING RAILWAY TRACKS

RAILWAY UNDERPASS BELOW EXISTING ROAD

FIELD DRAINS

SILT POND LOCATIONS

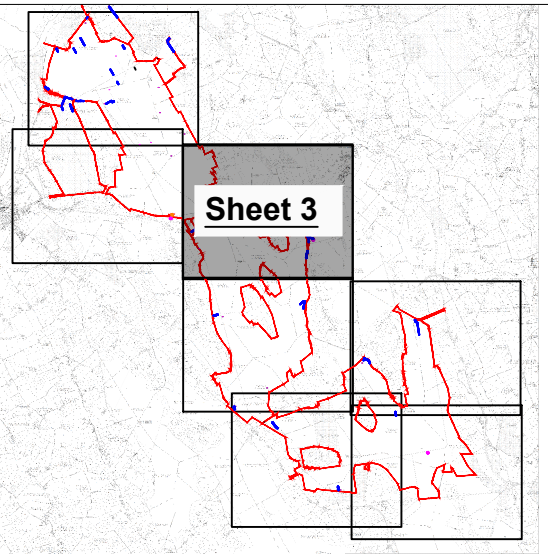

NOTES:

1. DRAWINGS FOR PLANNING PURPOSES ONLY.

2. FIGURED DIMENSIONS ONLY TO BE TAKEN FROM THIS DRAWING.


3. GRID REFERENCES TO ITM.

4. ALL LEVELS SHOWN RELATE TO ORDNANCE SURVEY DATUM AT MALIN HEAD

Co. Longford

OSI 1:5,000 Sheet No's:2355,2356,2357,2417,2418, 2419,2485,2486,2487,2550, 2554,2555,2556

Ordnance Survey Ireland Licence number CYAL50311153. © Ordnance Survey Ireland/Government of Ireland

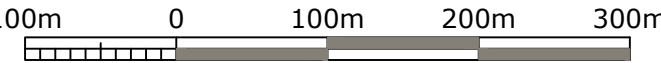

Rev	Date	Description	By	Chkd.
A	03.03.25	PLANNING ISSUE	MN	CN

Client:

Bord na Móna

Project:

DERRYADD DERRYAROG & LOUGH BANNOW BOGS SUBSTITUTE CONSENT

Title:

SITE LAYOUT PLAN - Sheet 3 of 7 -

Scale @ A1:

1:5,000

Scale as agreed with ABP.

Prepared by:

M. Nolan

Checked:

C. Naughton

January 2025

Project Director:

S. Tinnelly

Drawing Status:

Planning

TOBIN

CONSULTING ENGINEERS

Tel: +353 (0)91 565 211

Email: info@tobin.ie

www.tobin.ie

Drawing No.:

11400-2005

Revision:

A