

**GENERAL LEGEND**

PLANNING APPLICATION BOUNDARY

EXISTING CONTOURS

FORMER TIPHEAD LOCATION

RAILWAYS LEGEND

EXISTING RAILWAY TRACKS

RAILWAY INTERFACES WITH EXISTING ROAD

DRAINAGE LEGEND

MAIN DRAINAGE NETWORK

PUMP STATION LOCATIONS

EXISTING SITE ACCESS


EXTENTS OF PEAT EXTRACTION

LOCAL STORAGE AREA

RAILWAY UNDERPASS BELOW EXISTING ROAD

FIELD DRAINS

SILT POND LOCATIONS

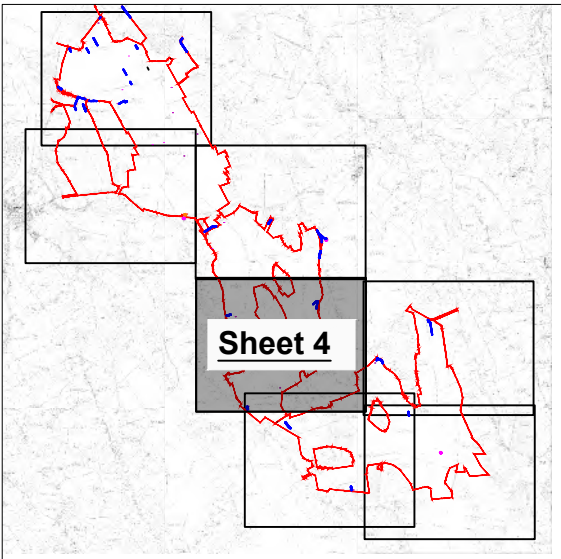

**NOTES:**

1. DRAWINGS FOR PLANNING PURPOSES ONLY.

2. FIGURED DIMENSIONS ONLY TO BE TAKEN FROM THIS DRAWING.


3. GRID REFERENCES TO ITM.

4. ALL LEVELS SHOWN RELATE TO ORDNANCE SURVEY DATUM AT MALIN HEAD

Co. Longford

OSI 1:5,000 Sheet No's:2355,2356,2357,2417,2418, 2419,2485,2486,2487,2550, 2554,2555,2556

Ordnance Survey Ireland Licence number CYAL50311153. © Ordnance Survey Ireland/Government of Ireland

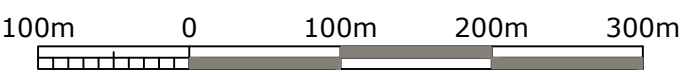

A	03.03.25	PLANNING ISSUE	MN	CN	
Rev	Date	Description	By	Chkd.	

Client:  
**Bord na Móna**

Project:  
DERRYADD DERRYAROG & LOUGH BANNOW BOGS SUBSTITUTE CONSENT

Title:  
SITE LAYOUT PLAN  
- Sheet 4 of 7 -

Scale @ A1: 1:5,000  
Prepared by: M. Nolan  
Checked: C. Naughton  
Project Director: S. Tinnelly  
Drawing Status: Planning

**TOBIN**  
CONSULTING ENGINEERS

Tel: +353 (0)91 565 211  
Email: info@tobin.ie  
www.tobin.ie

Drawing No.: 11400-2006

Revision: A