


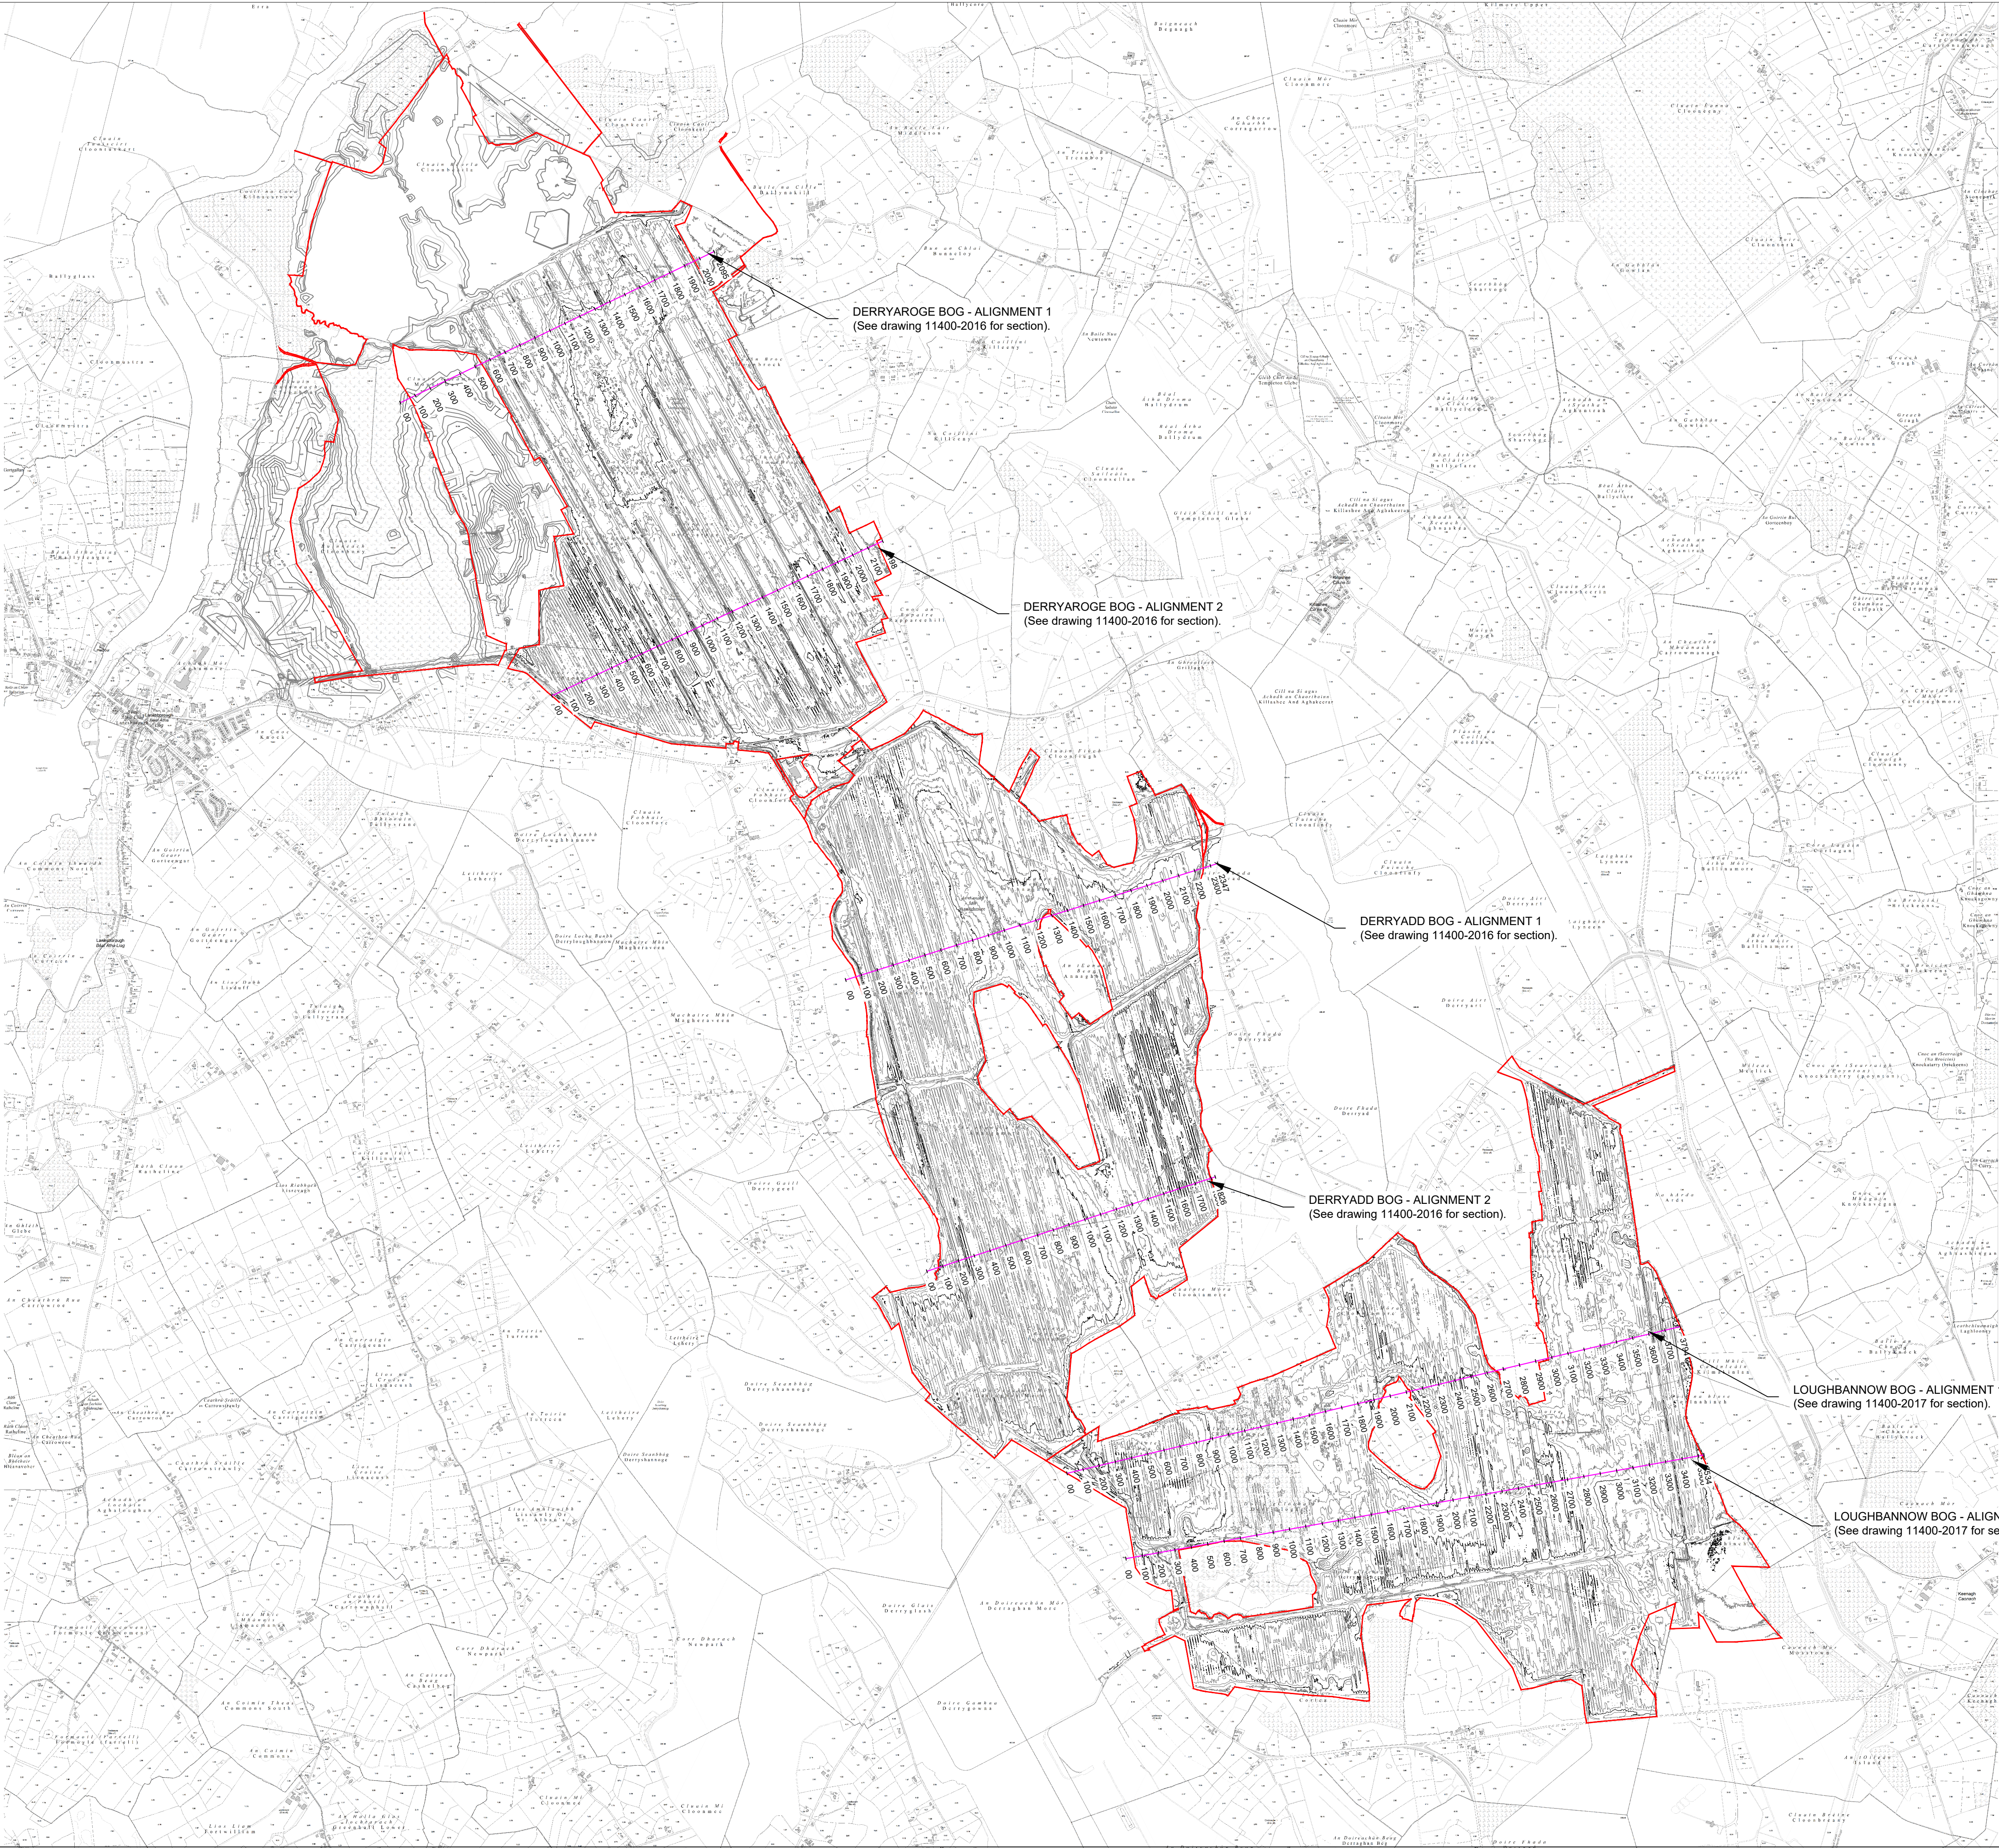

- NOTES:
1. DRAWINGS FOR PLANNING PURPOSES ONLY.
 2. FIGURED DIMENSIONS ONLY TO BE TAKEN FROM THIS DRAWING.
 3. GRID REFERENCES TO ITM.
 4. ALL LEVELS SHOWN RELATE TO ORDNANCE SURVEY DATUM AT MALIN HEAD

Rev	Date	Description	By	Chkd.
A	03.03.25	PLANNING ISSUE	MN	CN

Client:

Bord na Móna

Project:

DERRYADD DERRYAROG & LOUGH BANNOW BOGS SUBSTITUTE CONSENT

Title:

BOG SECTIONS
SECTION LOCATIONS

Scale @ A1: 1:20,000

Prepared by: M. Nolan
Checked: C. Naughton
January 2025

Project Director: S. Tinnelly

Drawing Status: Planning

TOBIN
CONSULTING ENGINEERS

Tel: +353 (0)91 565 211
Email: info@tobin.ie
www.tobin.ie

Drawing No.: 11400-2015

Revision: A