


SCREW PUMP - PLAN
Scale 1:20

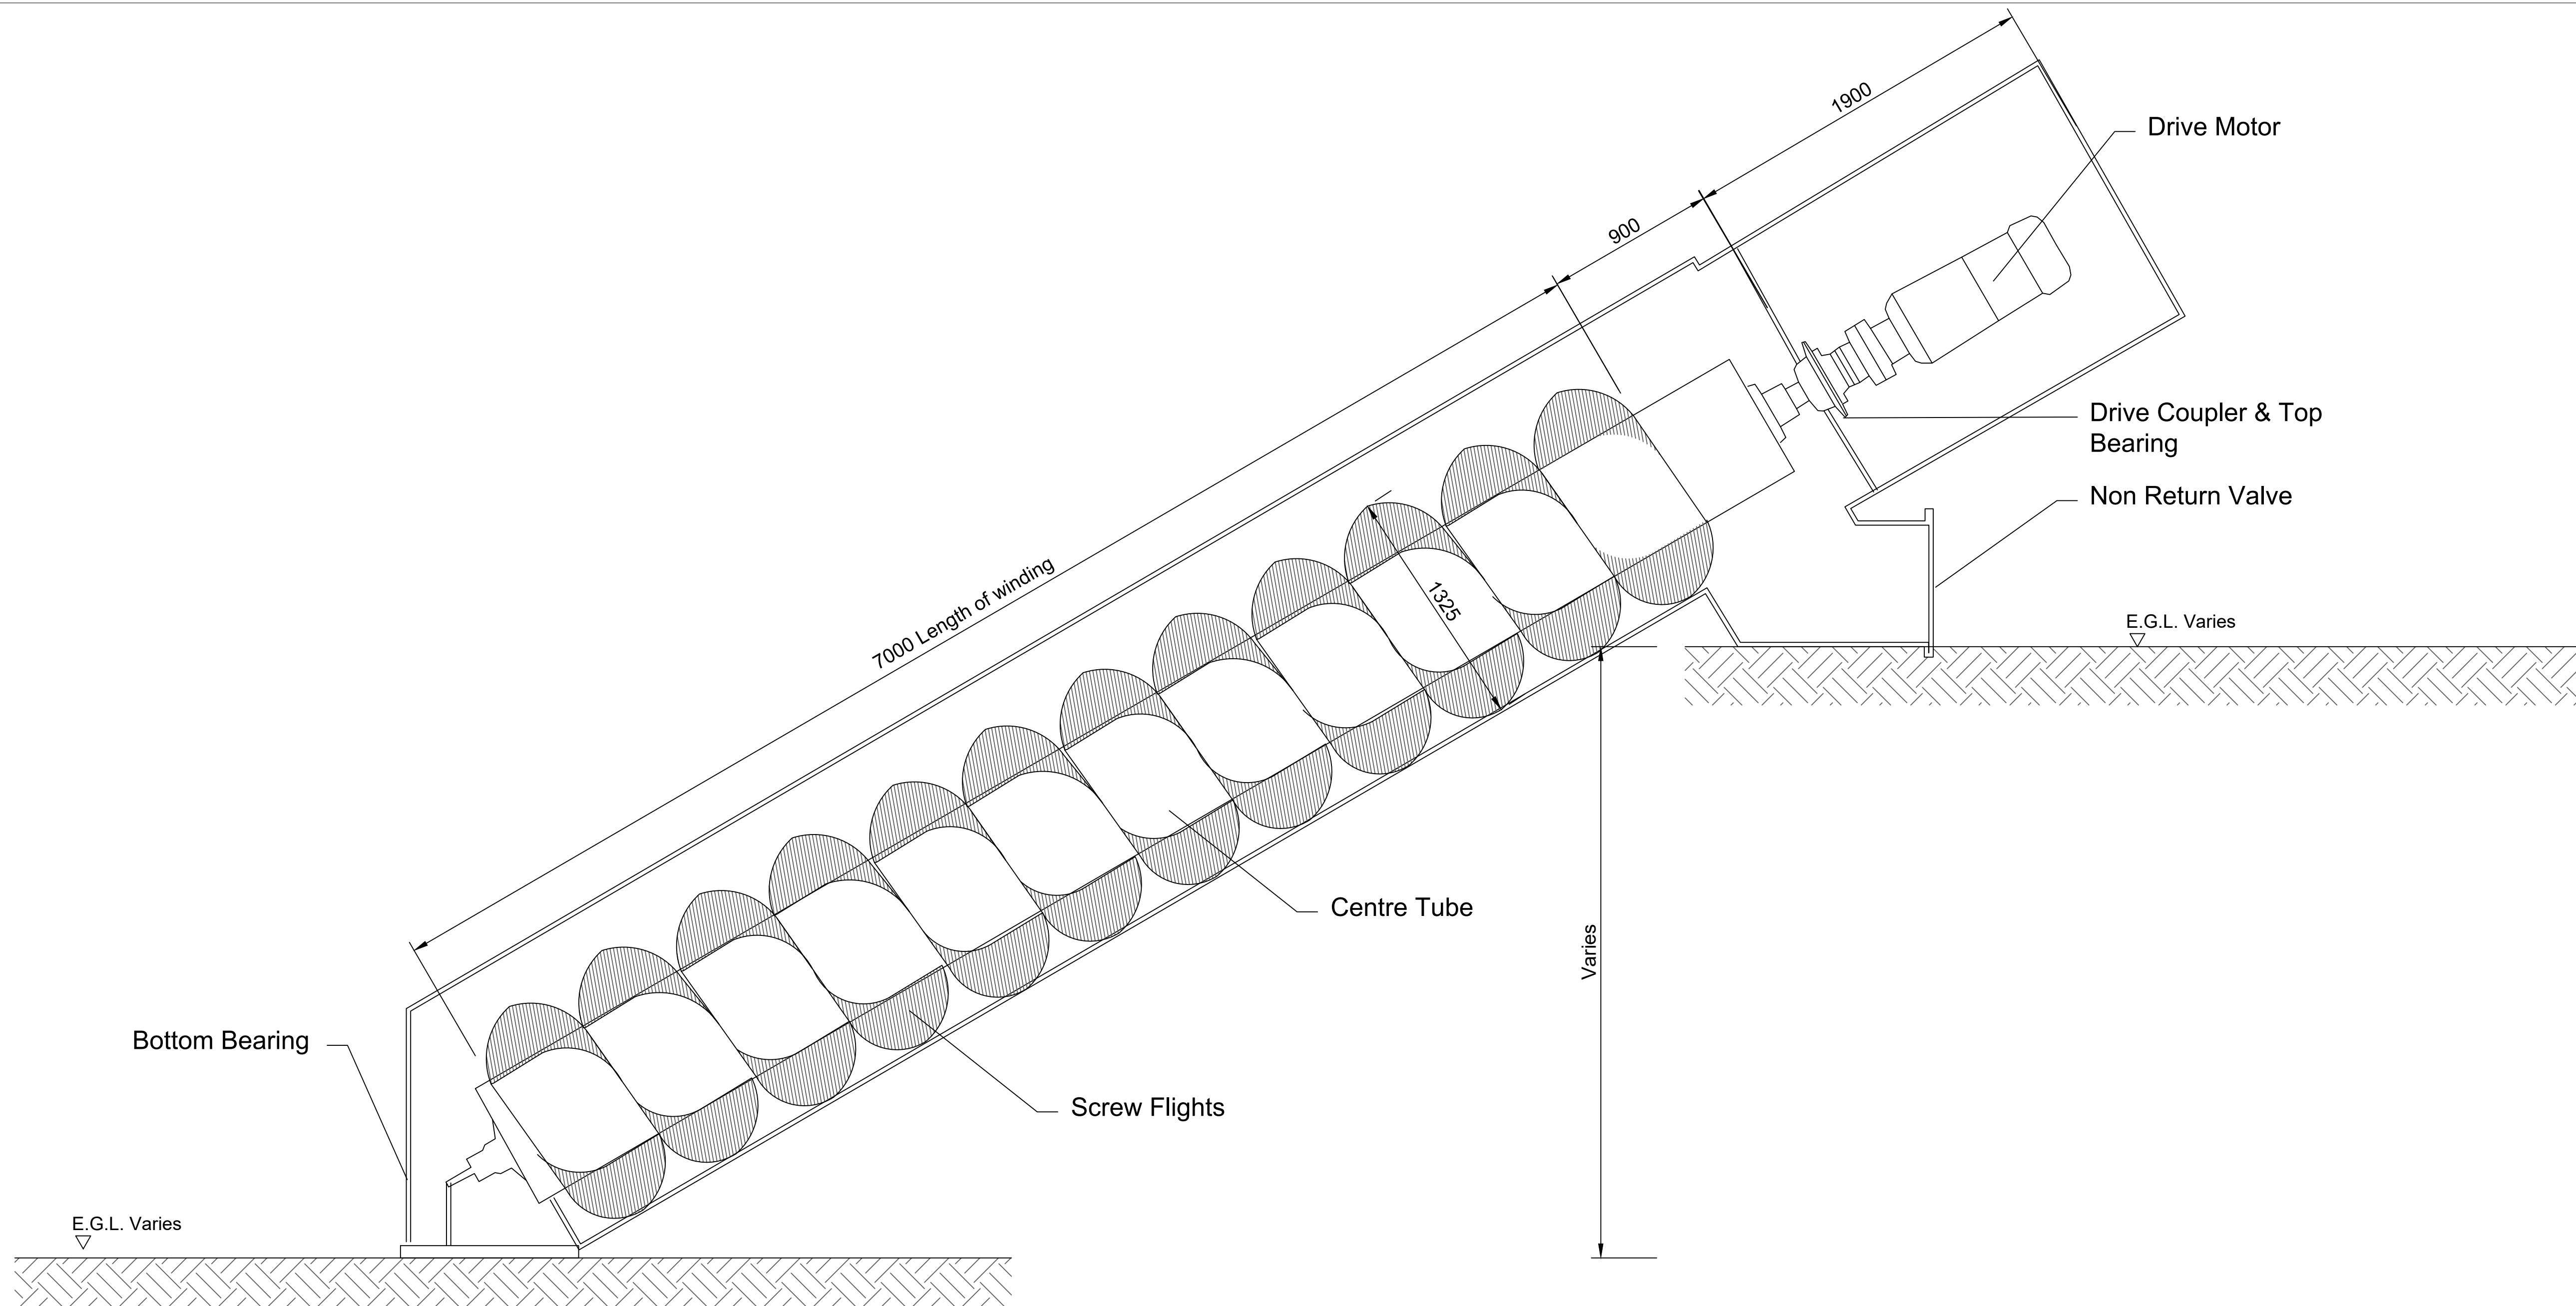

SCREW PUMP - ELEVATION
Scale 1:20

- NOTES:
1. DRAWINGS FOR PLANNING PURPOSES ONLY.
 2. FIGURED DIMENSIONS ONLY TO BE TAKEN FROM THIS DRAWING.
 3. GRID REFERENCES TO ITM.
 4. ALL LEVELS SHOWN RELATE TO ORDNANCE SURVEY DATUM AT MALIN HEAD

Rev	Date	Description	By	Chkd.
A	03.03.25	PLANNING ISSUE	MN	CN

Client:
Bord na Móna

Project:
DERRYADD DERRYAROGUE & LOUGH
BANNOW BOGS SUBSTITUTE CONSENT

Title:
SCREW PUMP
STANDARD DETAILS

Scale @ A1: 1:20
Prepared by: M. Nolan
Checked: C. Naughton
Project Director: S. Tinnelly
Drawing Status: Planning

TOBIN
CONSULTING ENGINEERS

Tel: +353 (0)91 565 211
Email: info@tobin.ie
www.tobin.ie

TOBIN Consulting Engineers will not be liable for any use of this document for any purpose other than that for which it was originally prepared and provided. Copies where specifically and expressly agreed in writing by TOBIN Consulting or otherwise in any form and this document shall not be relied upon by any third party for any purpose.

Drawing No.: 11400-2022
Revision: A