


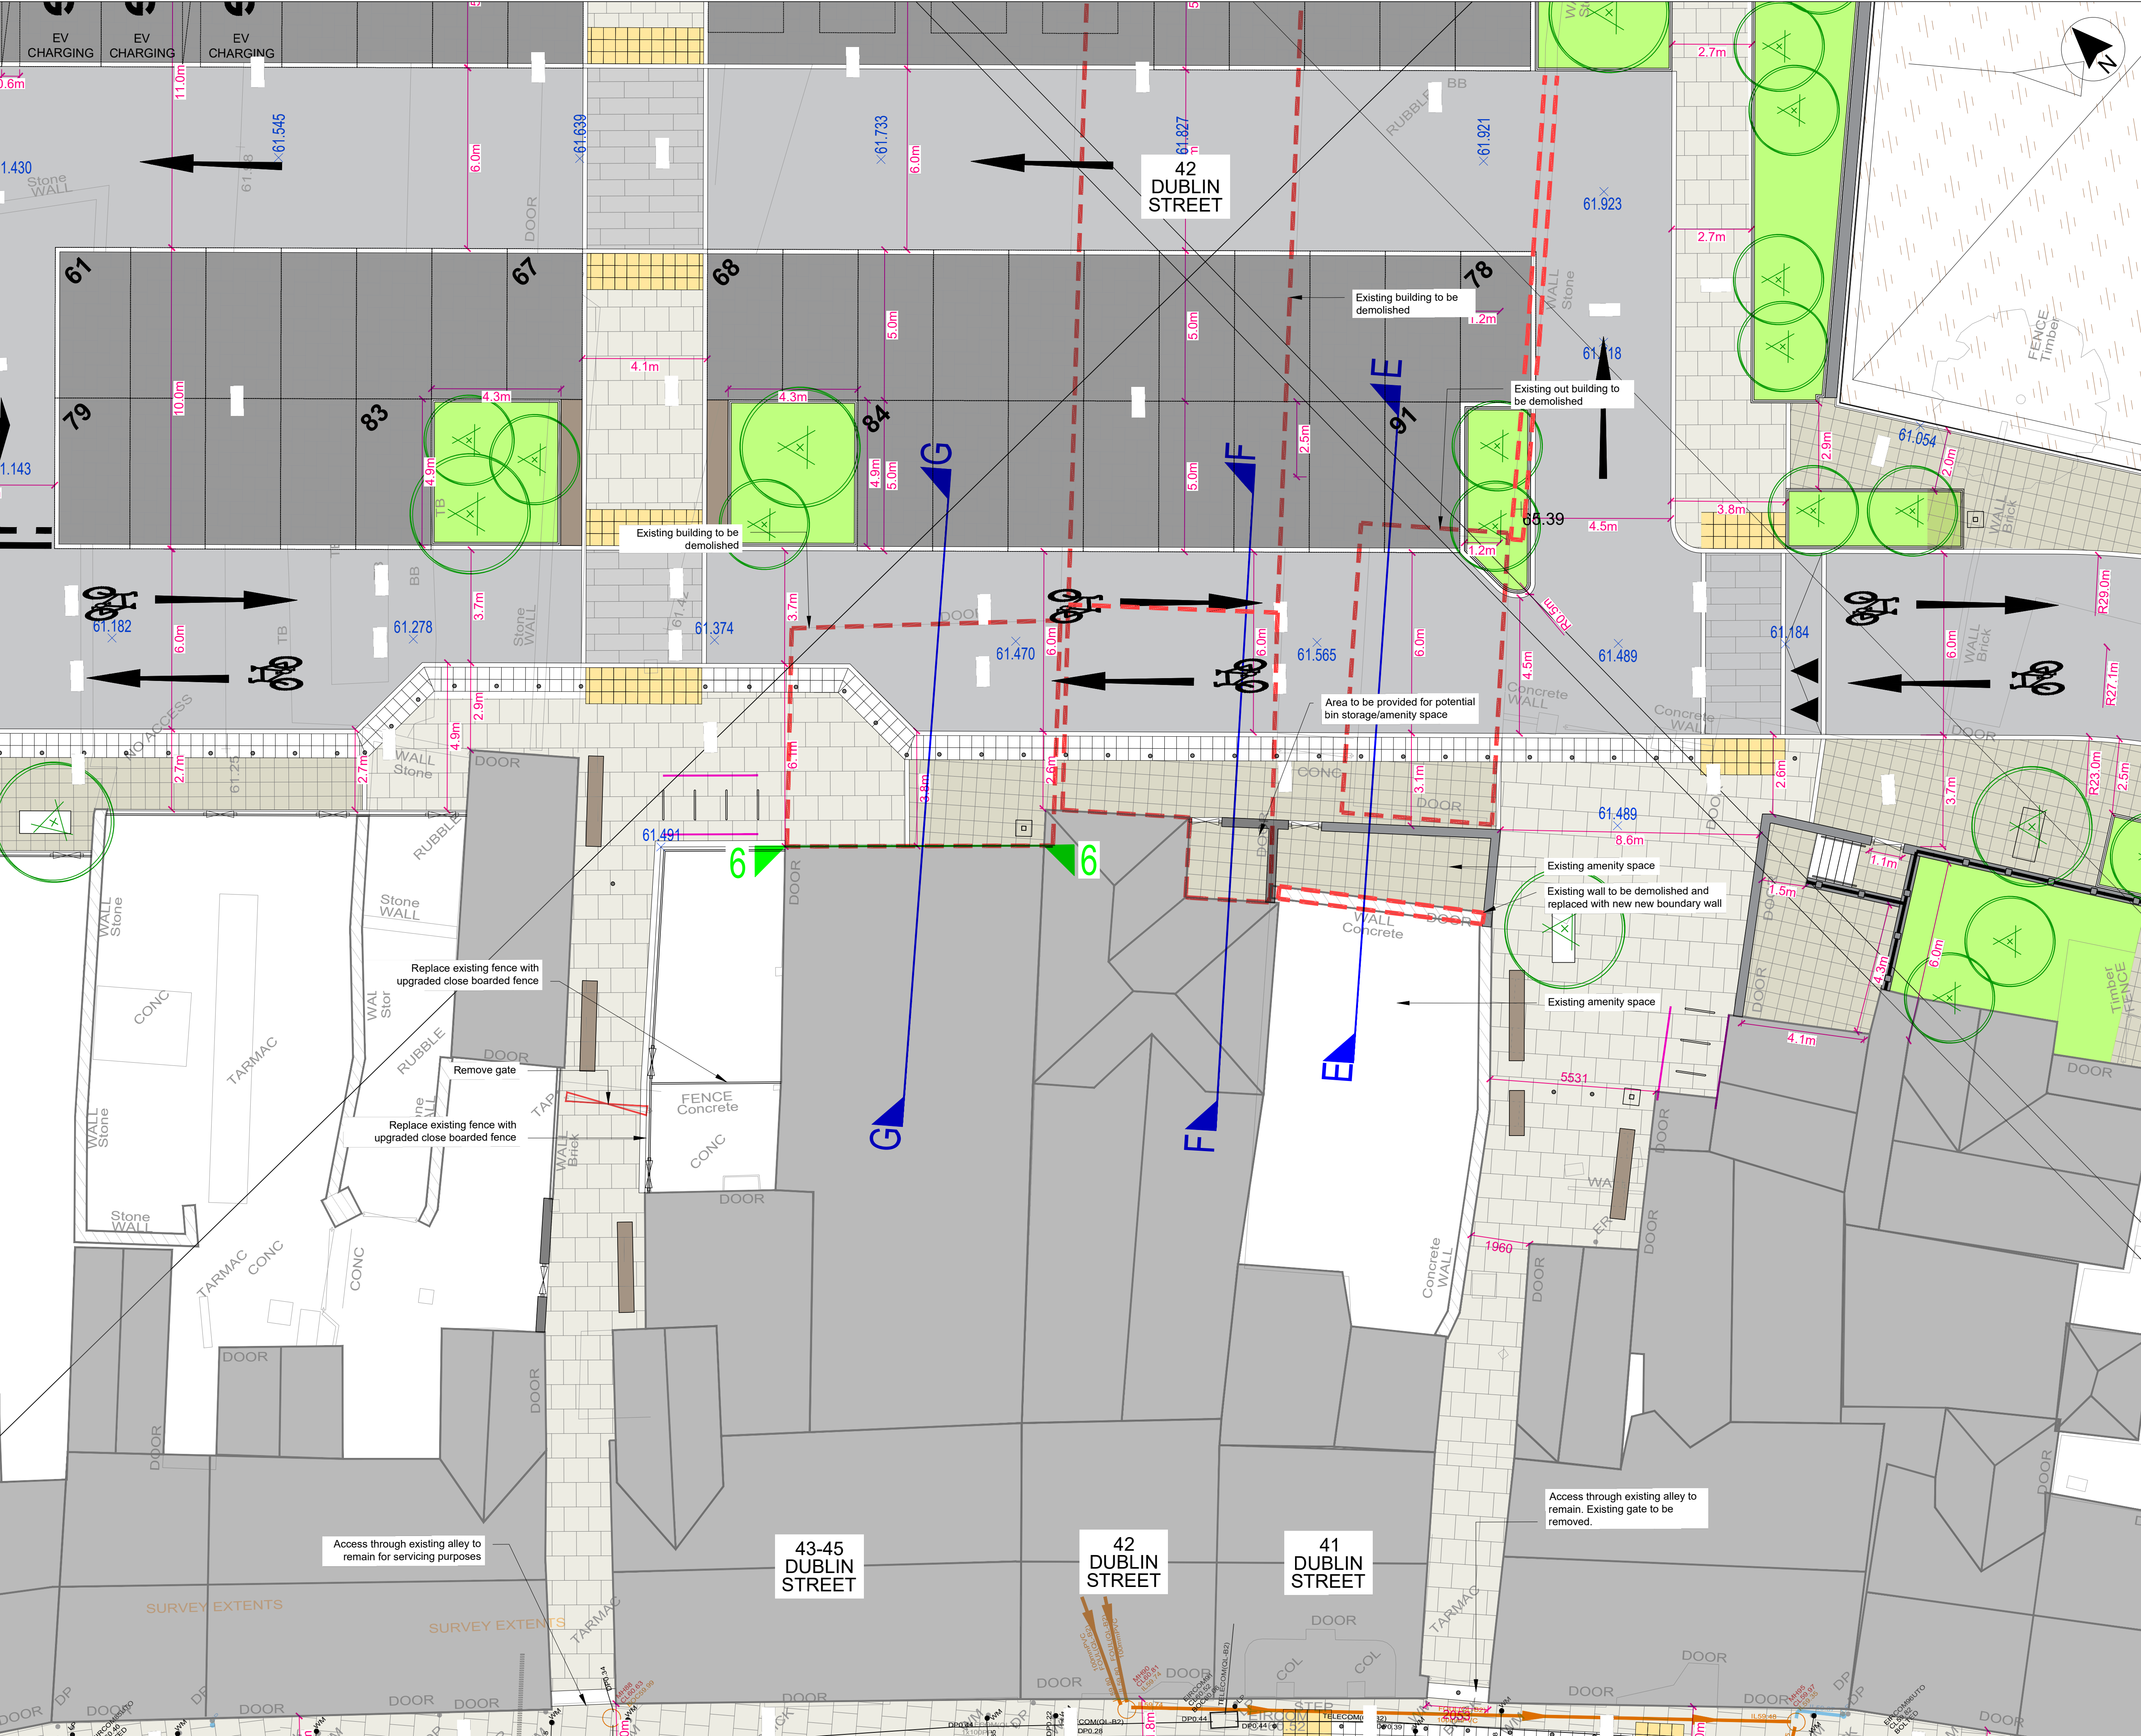

LEGEND

--- OUTLINE OF BUILDING TO BE DEMOLISHED

+60.73 PROPOSED LEVEL

6 ELEVATION EXTENT AND VIEW DIRECTION

E CROSS SECTION EXTENT AND DIRECTION OF VIEW

Includes Ordnance Survey Ireland data reproduced under OSI Licence No. 2020/OSI, NIA, 158 Monaghan County Council. Unauthorised reproduction infringes Ordnance Survey Ireland, Government of Ireland copyright. © Ordnance Survey Ireland, 2023

P02	13.02.25	Minor changes for planning issue	DSA		
Rev	Date	Description	App		
Project Manager, Civil & Structural Engineers					
McAdam ENHANCING LOCAL COMMUNITIES 1c Montgomery House 478 Castlereagh Road Belfast, BT5 6BQ T: 028 9040 2000 E: admin@mcadamdesign.co.uk www.mcadamdesign.co.uk					
Landscape Architects					
open optimised environments Optimised Environments Ltd Quartermile two, 2 Lister Square Edinburgh, EH3 9GL T: 0131 221 5920 www.op-en.co.uk info@op-en.co.uk					
Client					
Comhairle Contae Mhuineacháin Monaghan County Council					
Project Status					
STAGE 3 - PLANNING					
Project					
DUBLIN ROAD NORTH					
Drawing					
RUSSEL ROW BOUNDARY PROPOSALS OVERVIEW PLAN 2					
Scale					
1:100 @ A1					
Drawn					
JG	05/08/2024	Checked Date	DSA 05/08/2024		
Approved					
KOS	05/08/2024				
Project					
- Organisation - Zone - Level - Type - Role - Number - Revision					
DSN - MCA - ZZ - XX - DR - CE - 1820 - P02					
Project Number					
E2442	Status code & Description S2 For Information				
All dimensions are in metres. Figured dimensions to be taken in preference to scaled dimensions. Dimensions to be checked on site. © 2023 McAdam Design Ltd.					