


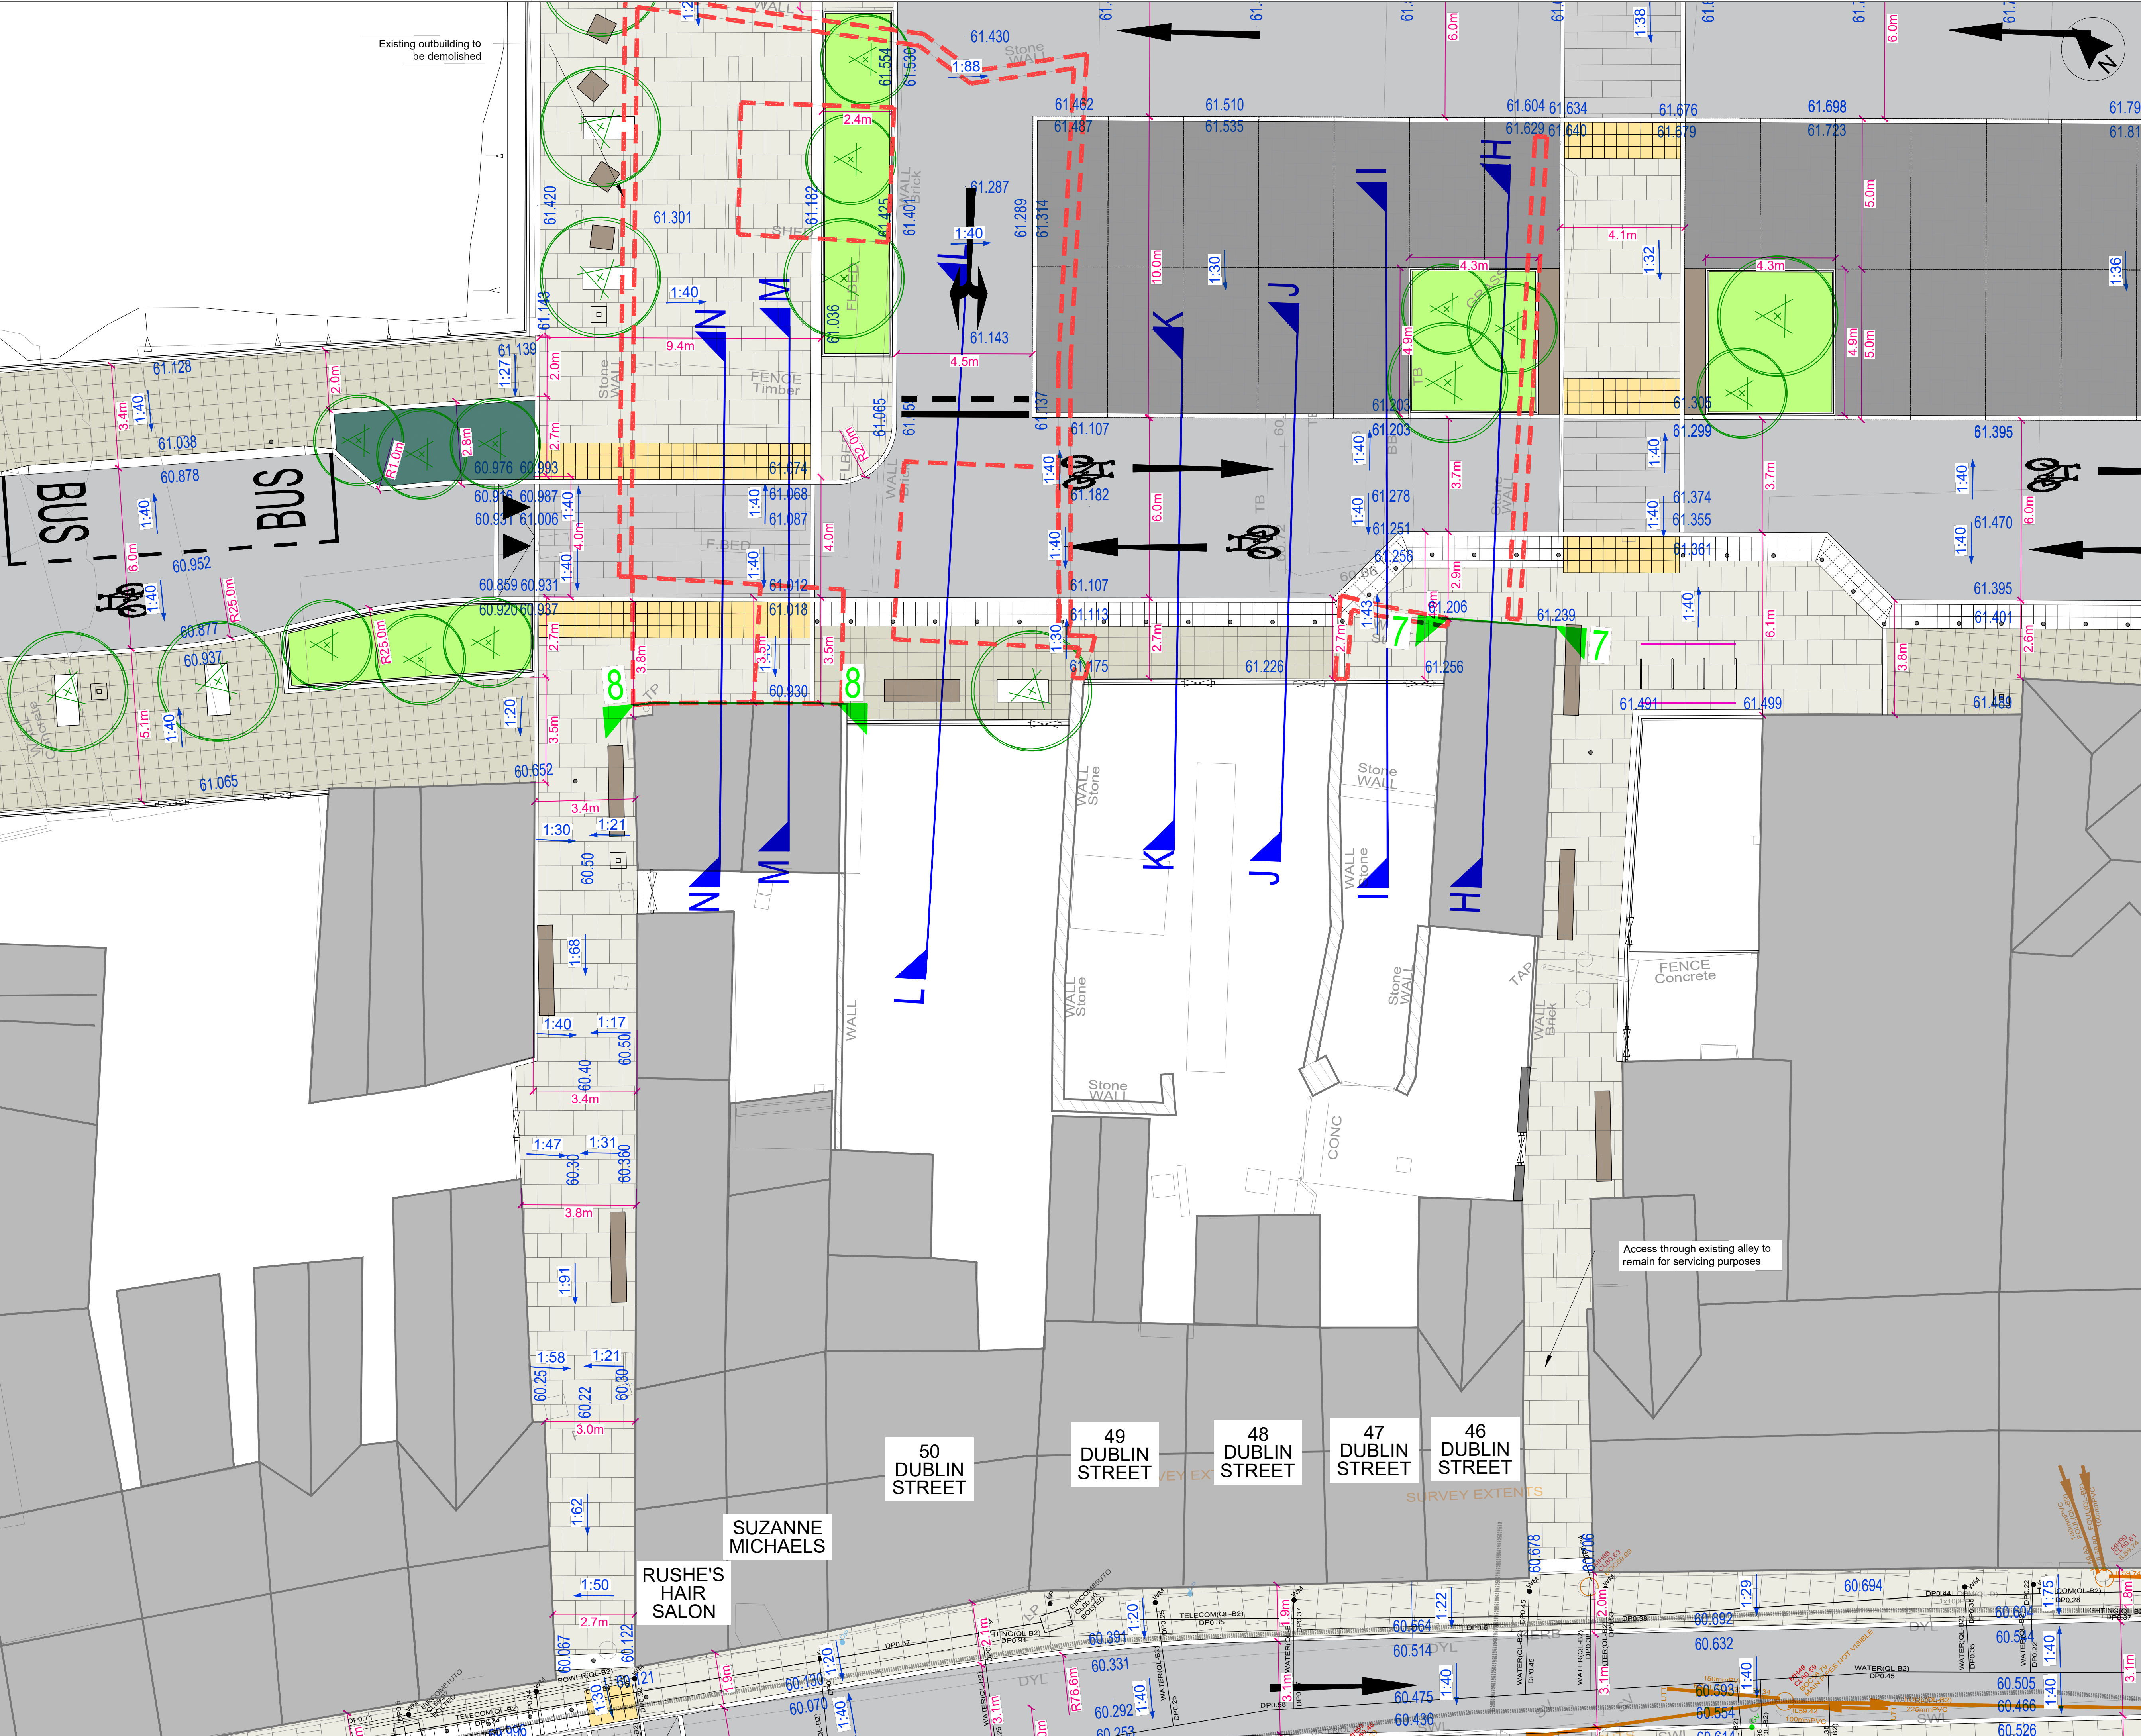

LEGEND

- OUTLINE OF BUILDING TO BE DEMOLISHED
- +60.73 PROPOSED LEVEL
- 7 ELEVATION EXTENT AND VIEW DIRECTION
- H CROSS SECTION EXTENT AND DIRECTION OF VIEW

Includes Ordnance Survey Ireland data reproduced under OSI Licence No. 2020/OSI, NMA, 158 Monaghan County Council. Unauthorised reproduction infringes Ordnance Survey Ireland, Government of Ireland copyright. © Ordnance Survey Ireland, 2023

Rev	Date	Description	App
P02	13.02.25	Minor changes for planning issue	DSA

Project Manager, Civil & Structural Engineers

McAdam
ENHANCING LOCAL COMMUNITIES
1c Montgomery House
478 Castlereagh Road
Belfast, BT5 6BQ
T: 028 9040 2000
E: admin@mcadamdesign.co.uk
www.mcadamdesign.co.uk

open
optimised environments
Optimised Environments Ltd
Quartermile two, 2 Lister Square
Edinburgh, EH3 9GL
T: 0131 221 5920
www.op-en.co.uk | info@op-en.co.uk

Client: **Comhairle Contae Mhuineacháin**
Monaghan County Council

Project Status: **STAGE 3 - PLANNING**

Project: **DUBLIN ROAD NORTH**

Drawing: **RUSSEL ROW BOUNDARY PROPOSALS OVERVIEW PLAN 3**

Scale: **AS SHOWN @ A1**

Drawn	Date	Checked	Date	DSA	Approved	Date	KOS
JG	05/08/2024	DSA	05/08/2024		KOS	05/08/2024	

Project: - Organisation - Zone - Level - Type - Role - Number - Revision
DSN - MCA - ZZ - XX - DR - CE - 1830 - P02

Project Number: **E2442** Status code & Description: **S2 For Information**

All dimensions are in metres. Figured dimensions to be taken in preference to scaled dimensions. Dimensions to be checked on site. © 2023 McAdam Design Ltd.