


MicroStation v0.11.0.36
06/24/2021 02:15 PM Full Size 1=1

MATCHLINE - FOR CONTINUATION SEE S3402

MATCHLINE - FOR CONTINUATION SEE S3404

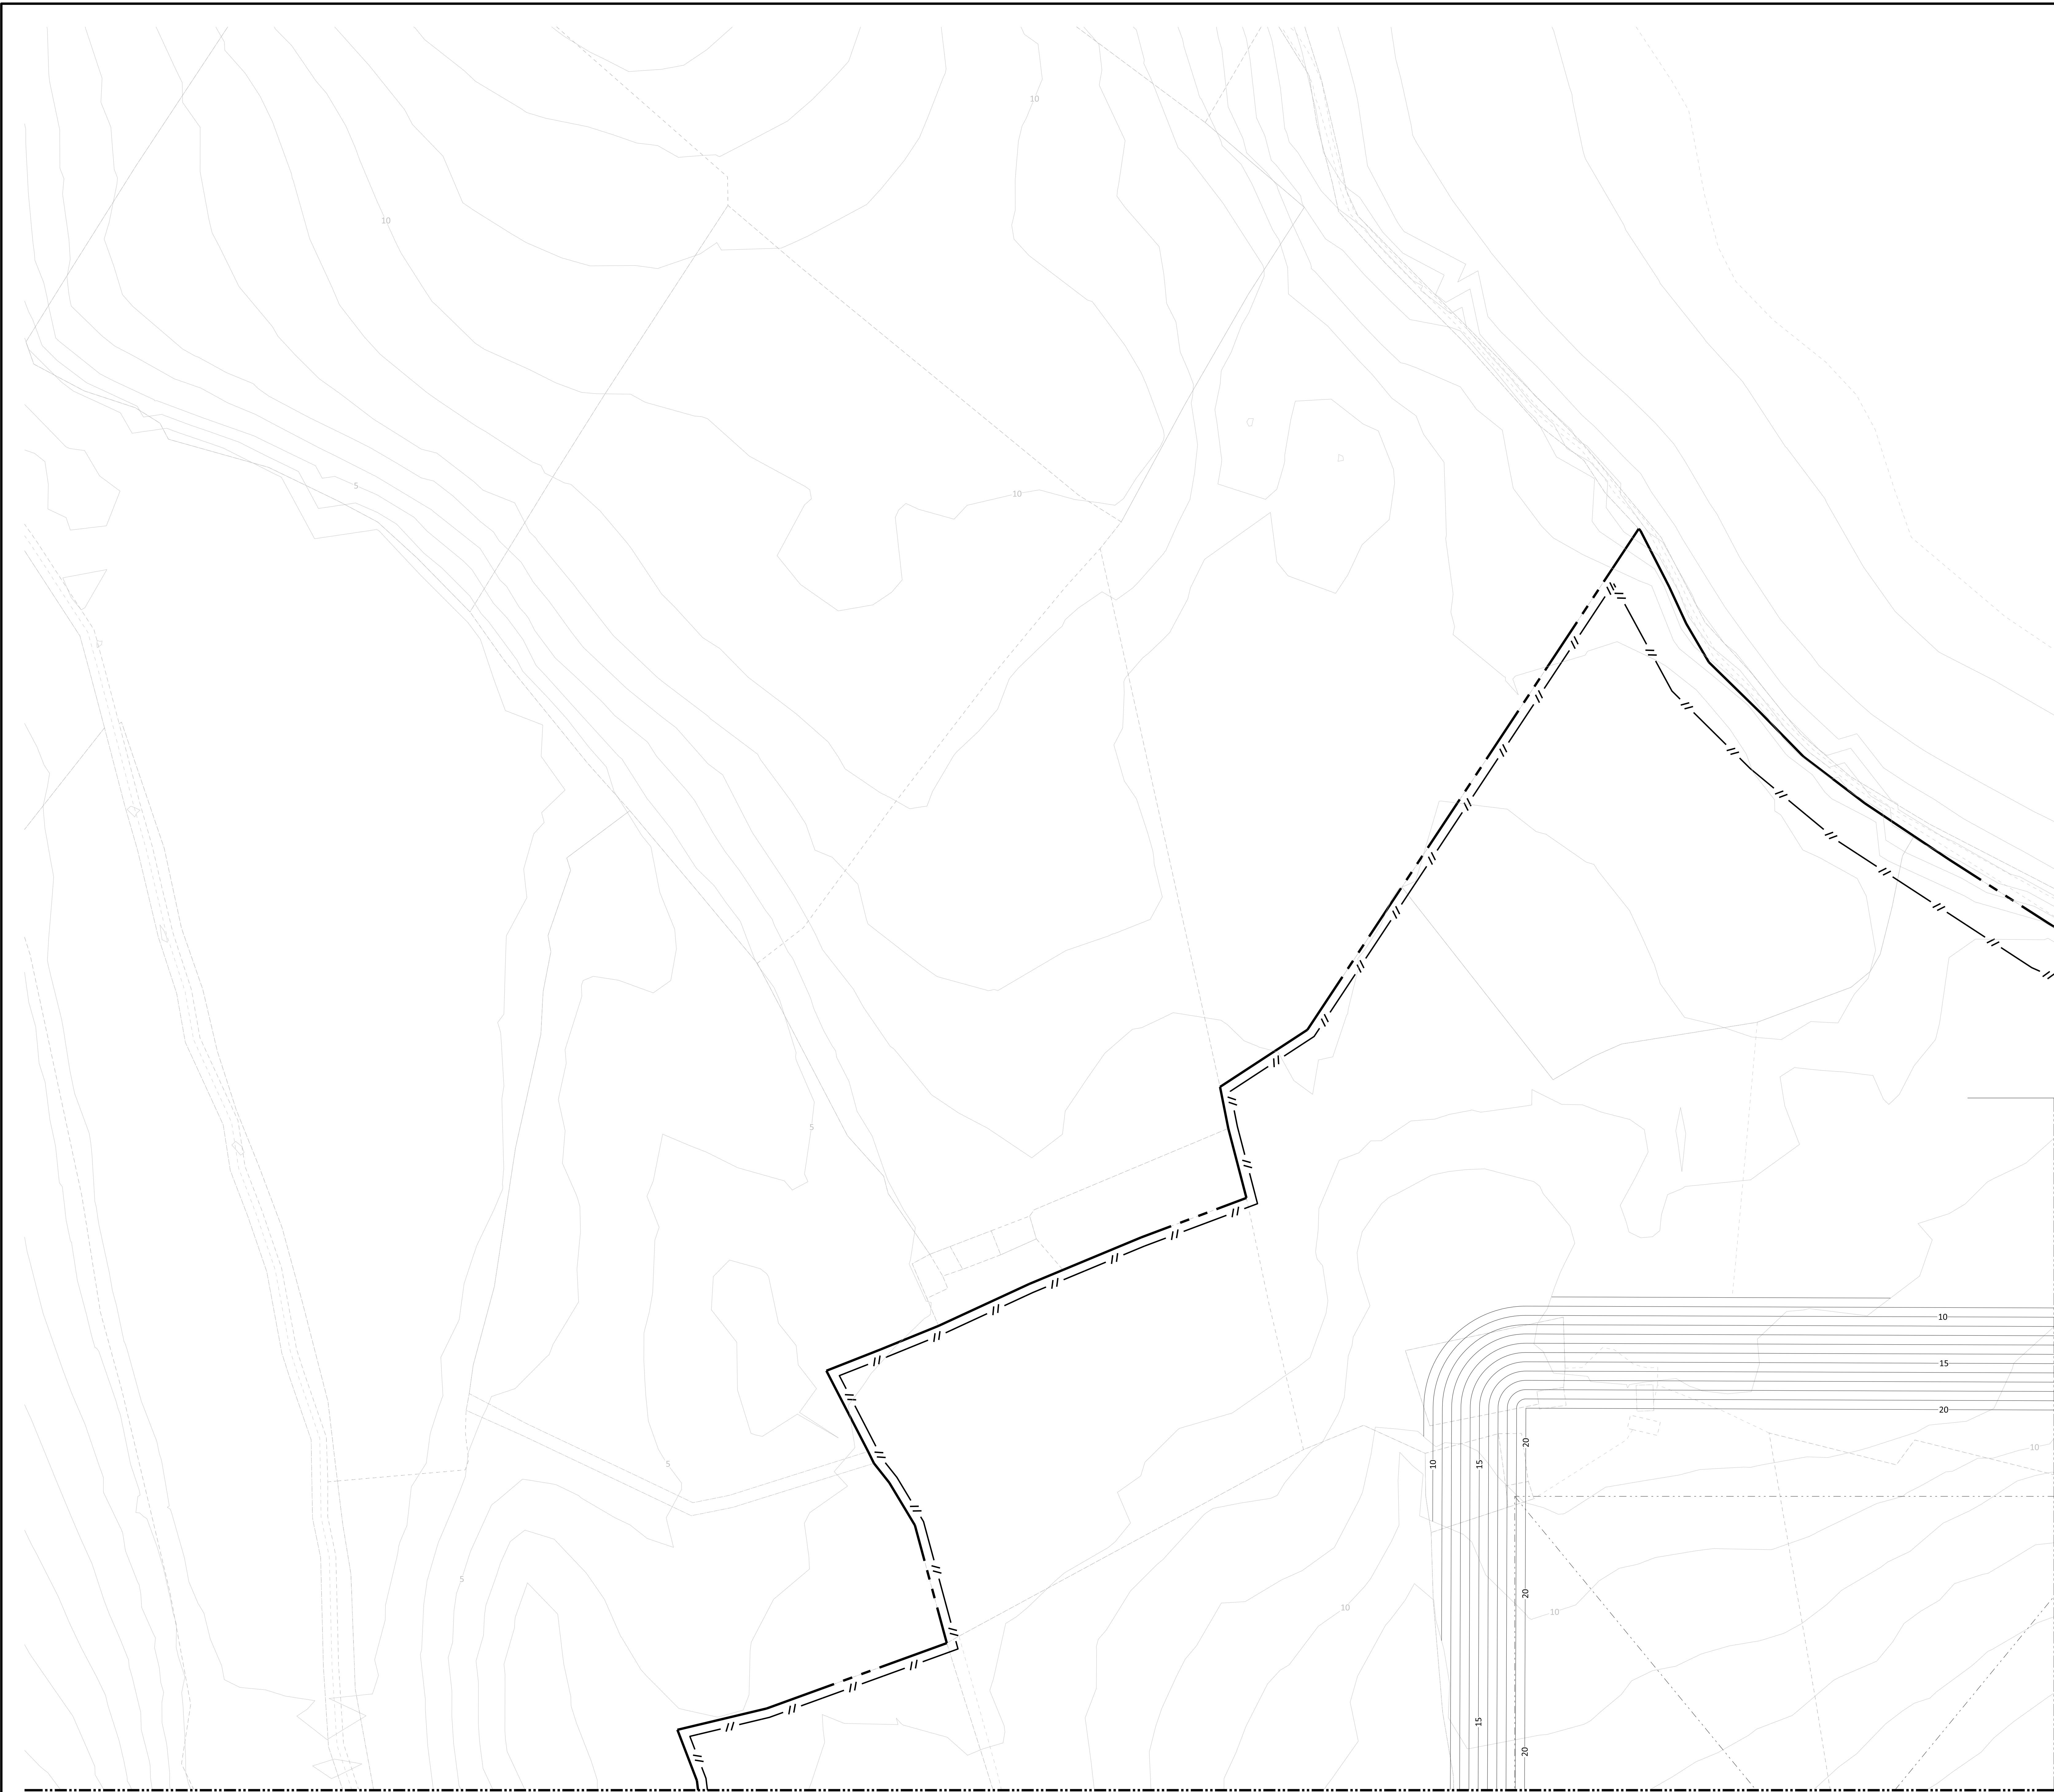


NOTES

- FOR GENERAL NOTES SEE DRAWING 1STF-S3000.
- FOR TYPICAL ROAD AND PARKING DETAILS SEE 1STF-S3910.

LEGEND

	PROJECT (REDLINE) BOUNDARY
	SECURITY FENCE
	2.9 M HIGH CHAIN LINK SECURITY FENCE WITH BARBED WIRE
	4.0 M HIGH PALISADE AND ELECTRIC WIRE FENCE
	NEW CONTOUR
	EXISTING CONTOUR
	GRADE SURFACE FLOW INDICATOR
	NEW CULVERT
	PROPOSED STORMWATER PIPE AND CATCH BASIN
	HYDRANT
	FIRE WATER PIPING
	POTABLE WATER PIPING
	SANITARY PIPING
	PETROLEUM INTERCEPTOR
	PROPOSED SWALE
	ELEVATED FIREWATER MONITOR

KEY PLAN

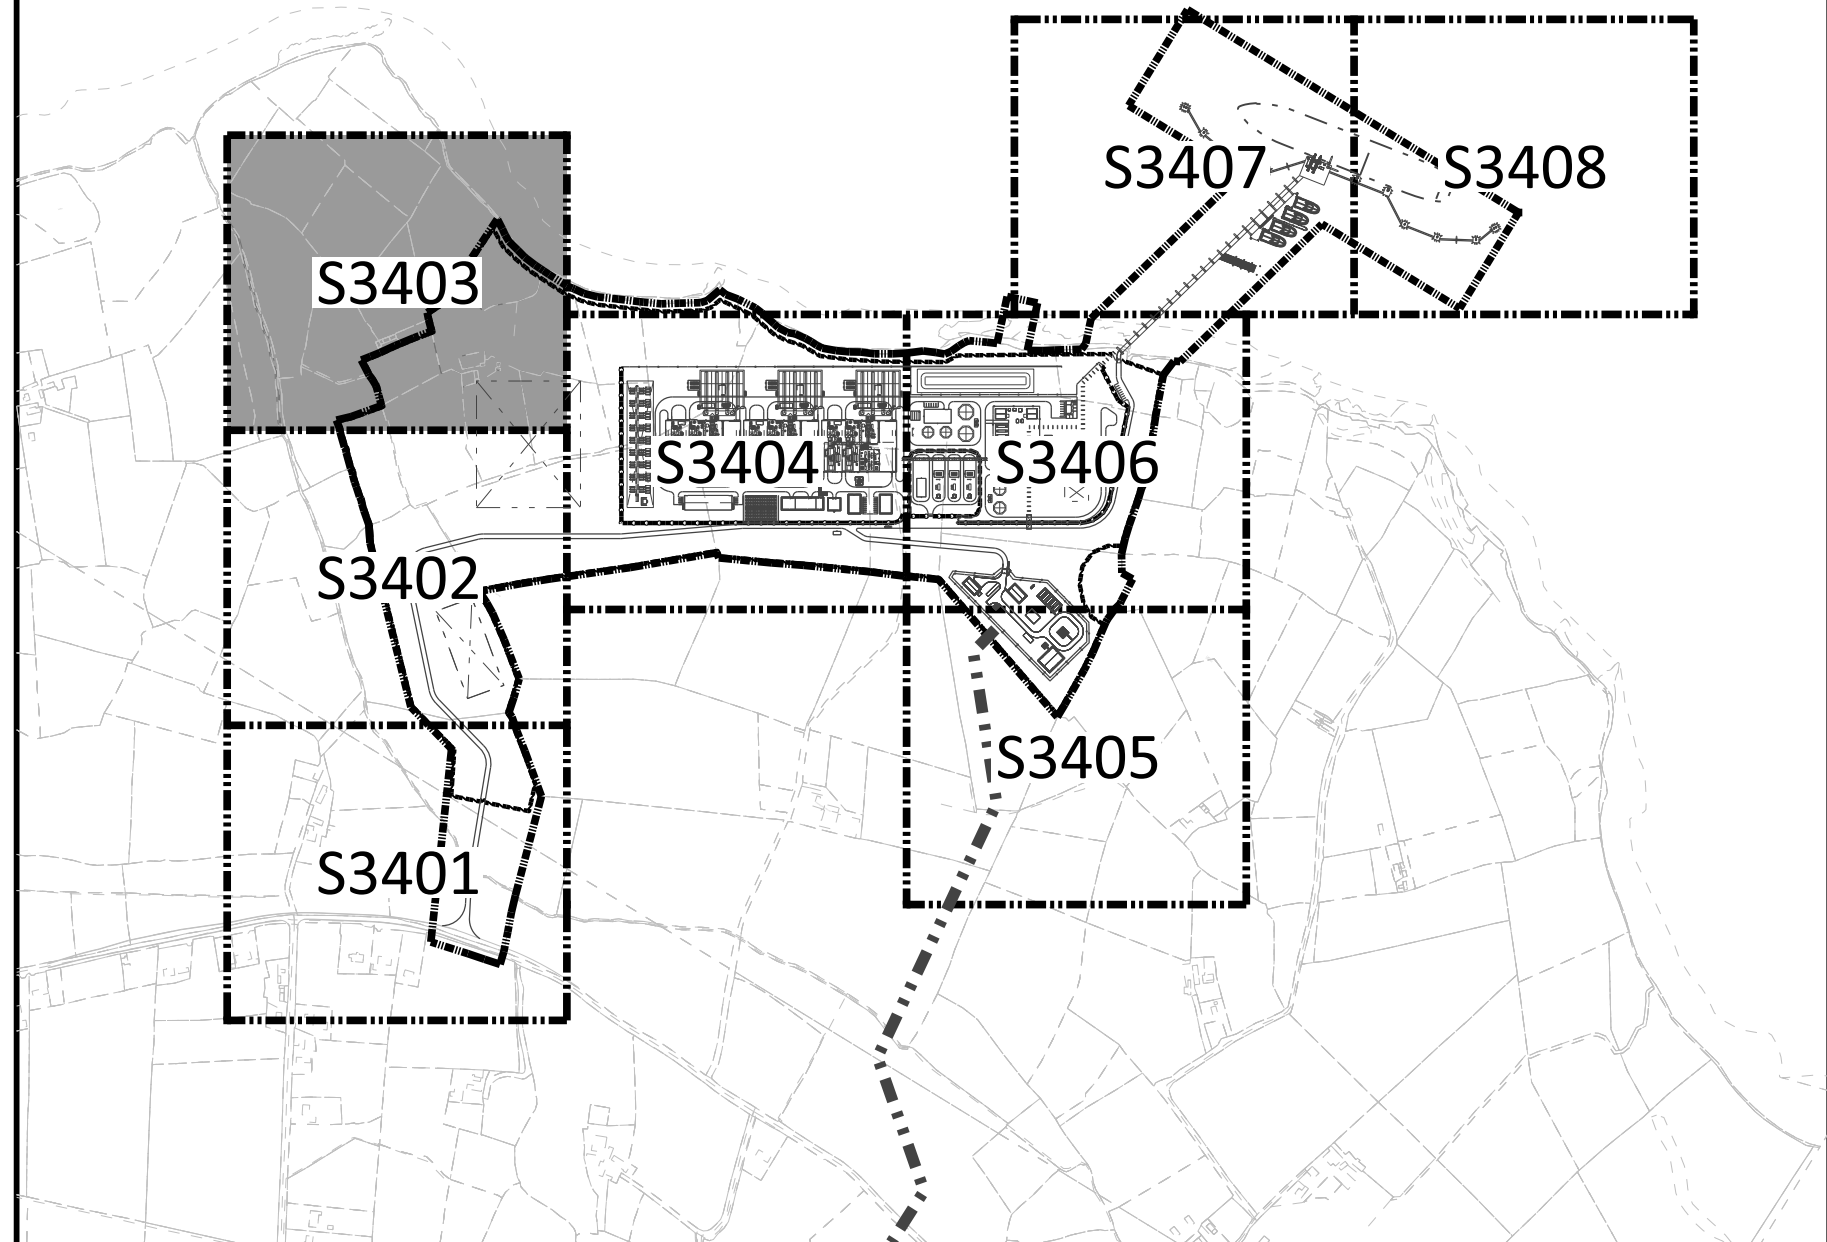

**NOT TO BE USED
FOR CONSTRUCTION**

THE DISTRIBUTION AND USE OF THE NATIVE FORMAT CAD
FILE OF THIS DRAWING IS UNCONTROLLED. THE USER
SHALL VERIFY TRACEABILITY OF THIS DRAWING TO THE
LATEST CONTROLLED VERSION.

BLACK & VEATCH CORP HEADQUARTERS:
11401 LAMAR AVENUE, OVERLAND PARK,
KANSAS, USA



DESIGNER	JDA	DRAWN	BIR
CHECKED		DATE	

SHANNON LNG LIMITED
SHANNON TECHNOLOGY AND ENERGY PARK
ROADS AND PARKING - SITE
PLAN - AREA 3

PROJECT
DRAWING NUMBER
198291-1STA-S3403

CODE	
AREA	

REV
1