

06/24/2021 02:15 PM Full Size 1 = 1

06/24/2021 02:15 PM Full Size 1 = 1

1	18/JUN/2021	ISSUED FOR PLANNING	TAH	JDA	DAC
0	30/APR/2021	ISSUED FOR PLANNING	BJR	JDA	DAC
NO	DATE	REVISIONS AND RECORD OF ISSUE	DRN	DES	CHK

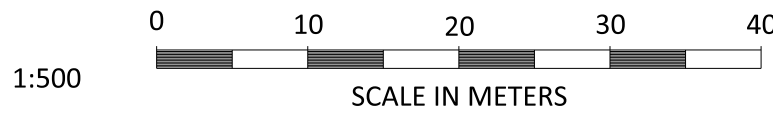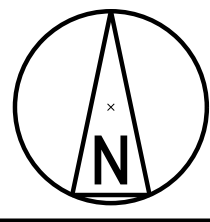

BLACK & VEATCH CORP HEADQUARTERS:
11401 LAMAR AVENUE, OVERLAND PARK,
KANSAS, USA

DESIGNER	JDA	DRAWN	BJR
CHECKED	DATE		

SHANNON LNG LIMITED
SHANNON TECHNOLOGY AND ENERGY PARK
ROADS AND PARKING - SITE
PLAN - AREA 5

PROJECT	DRAWING NUMBER	REV
198291-1STA-S3405		1
CODE		
AREA		

NOT TO BE USED
FOR CONSTRUCTION

THE DISTRIBUTION AND USE OF THE NATIVE FORMAT CAD
FILE OF THIS DRAWING IS UNCONTROLLED. THE USER
SHALL VERIFY TRACEABILITY OF THIS DRAWING TO THE
LATEST CONTROLLED VERSION.

NOTES

- FOR GENERAL NOTES SEE DRAWING 1STF-S3000.
- FOR TYPICAL ROAD AND PARKING DETAILS SEE 1STF-S3910.

LEGEND

	PROJECT (REDLINE) BOUNDARY
	SECURITY FENCE
	2.9 M HIGH CHAIN LINK SECURITY FENCE WITH BARBED WIRE
	4.0 M HIGH PALISADE AND ELECTRIC WIRE FENCE
	NEW CONTOUR
	EXISTING CONTOUR
	GRADE SURFACE FLOW INDICATOR
	NEW CULVERT
	PROPOSED STORMWATER PIPE AND CATCH BASIN
	HYDRANT
	FIRE WATER PIPING
	POTABLE WATER PIPING
	SANITARY PIPING
	PETROLEUM INTERCEPTOR
	PROPOSED SWALE
	ELEVATED FIREWATER MONITOR

KEY PLAN

