


198291-1STU-S3307B.dwg
18/06/2021 06:47 AM
Full Size 1:1

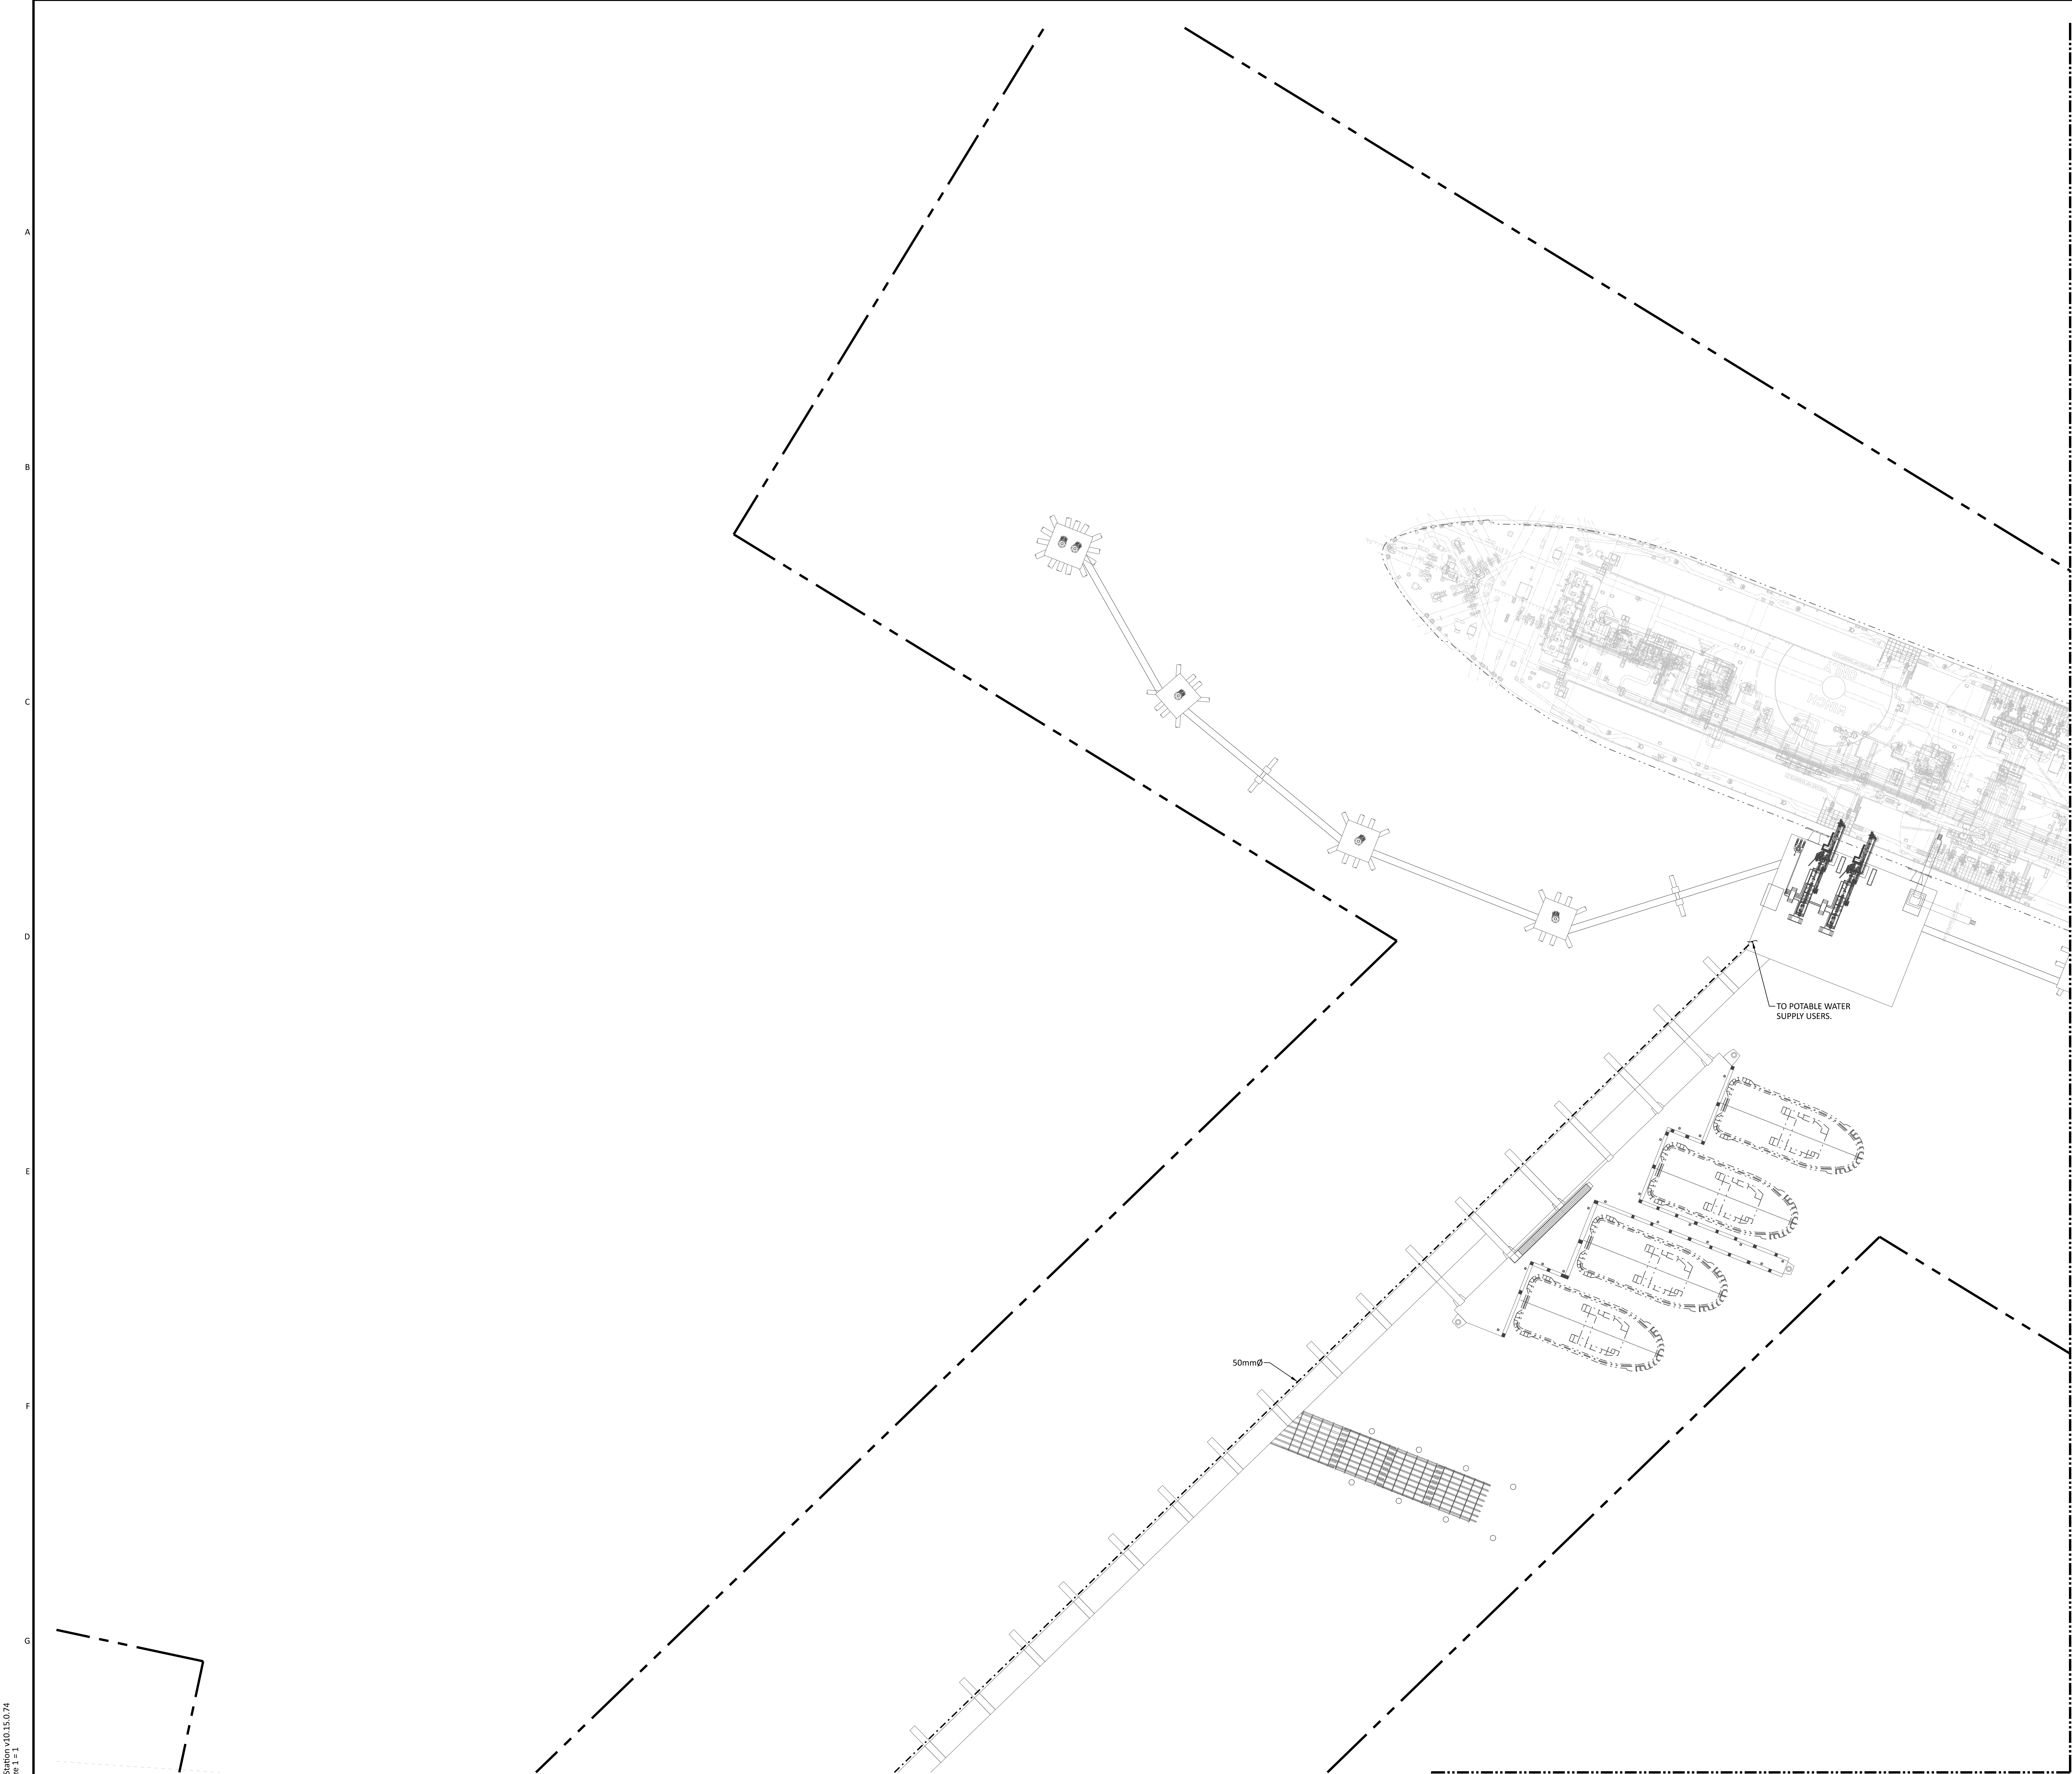

NOTES

1. FOR GENERAL NOTES SEE DRAWING 1STF-S3000.

LEGEND	
	PROJECT (REDLINE) BOUNDARY
	SECURITY FENCE
	2.9 M HIGH CHAIN LINK SECURITY FENCE WITH BARBED WIRE
	4.0 M HIGH PALISADE AND ELECTRIC WIRE FENCE
	NEW CONTOUR
	EXISTING CONTOUR
	GRADE SURFACE FLOW INDICATOR
	NEW CULVERT
	PROPOSED STORMWATER PIPE AND CATCH BASIN
	HYDRANT
	FIRE WATER PIPING
	POTABLE WATER PIPING
	SANITARY PIPING
	PETROLEUM INTERCEPTOR
	PROPOSED SWALE
	ELEVATED FIREWATER MONITOR

KEY PLAN

NOT TO BE USED FOR CONSTRUCTION

THE DISTRIBUTION AND USE OF THE NATIVE FORMAT CAD FILE OF THIS DRAWING IS UNCONTROLLED. THE USER SHALL VERIFY TRACEABILITY OF THIS DRAWING TO THE LATEST CONTROLLED VERSION.

DESIGNER	JDA	DRAWN	BJR
CHECKED		DATE	

PROJECT	198291-1STU-S3307B	DRAWING NUMBER		REV	1
CODE		AREA			

SHANNON LNG LIMITED
SHANNON TECHNOLOGY AND ENERGY PARK
POTABLE WATER LAYOUT - SITE
PLAN - AREA 1