

			1	18/JUN/2021	ISSUED FOR PLANNING	тмс	DJL		DAC			¥ )
			0	30/APR/2021	ISSUED FOR PLANNING	тмс	DJL		DAC		\ <b>\</b>	ハノ
			NO	DATE	REVISIONS AND RECORD OF ISSUE	DRN	DES	снк	PDE	APP		-1/

SECTION A-A



13400


NORTH ELEVATION

WEST ELEVATION

0 2000 4000 6000 8000	BLACK & VEATCH CORP HEADQUARTERS: 11401 LAMAR AVENUE, OVERLAND PARK, KANSAS, USA			SHANNON LNG LIMITED SHANNON TECHNOLOGY AND ENERGY PARK (STEP)	PROJECT DRAWING NUMBER 198291-SS-A4003		rev 1
1:100 SCALE IN MILLIMETERS		DJL	DRAWN	FUEL GAS REGULATING ENCLOSURE PLAN ELEVATIONS AND SECTION	CODE		
		CHECKED	DATE	AREA			

NOTES:

- ROOF COMPOSITE PVC/PLASTISOL LAMINATED INSULATED MEMBRANE WITH INTEGRAL STEEL SUPPORT DECKING, COLOUR CHROME GREEN, RAL 6020.
- WALLS COMPOSITE PVC/PLASTISOL LAMINATED INSULATED VERTICAL PROFILED MODULAR STEEL CLADDING, COLOUR OLIVE GREEN, RAL 6003.
- FASCIAS & TRIMS, INCLUDING DOORS, WINDOWS, VENTILATION OPENINGS & SERVICES PENETRATION FRAMES TO BE COLOUR TRAFFIC GREY B, RAL 7043.
- THE ENCLOSED DESIGN IS FOR PLANNING PURPOSES ONLY AND NOT FOR CONSTRUCTION. EQUIPMENT LOCATIONS ARE INDICATIVE ONLY AND ARE SUBJECT TO CHANGE WITHIN BUILDING.

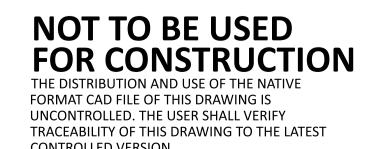

CONTROLLED VERSION.