



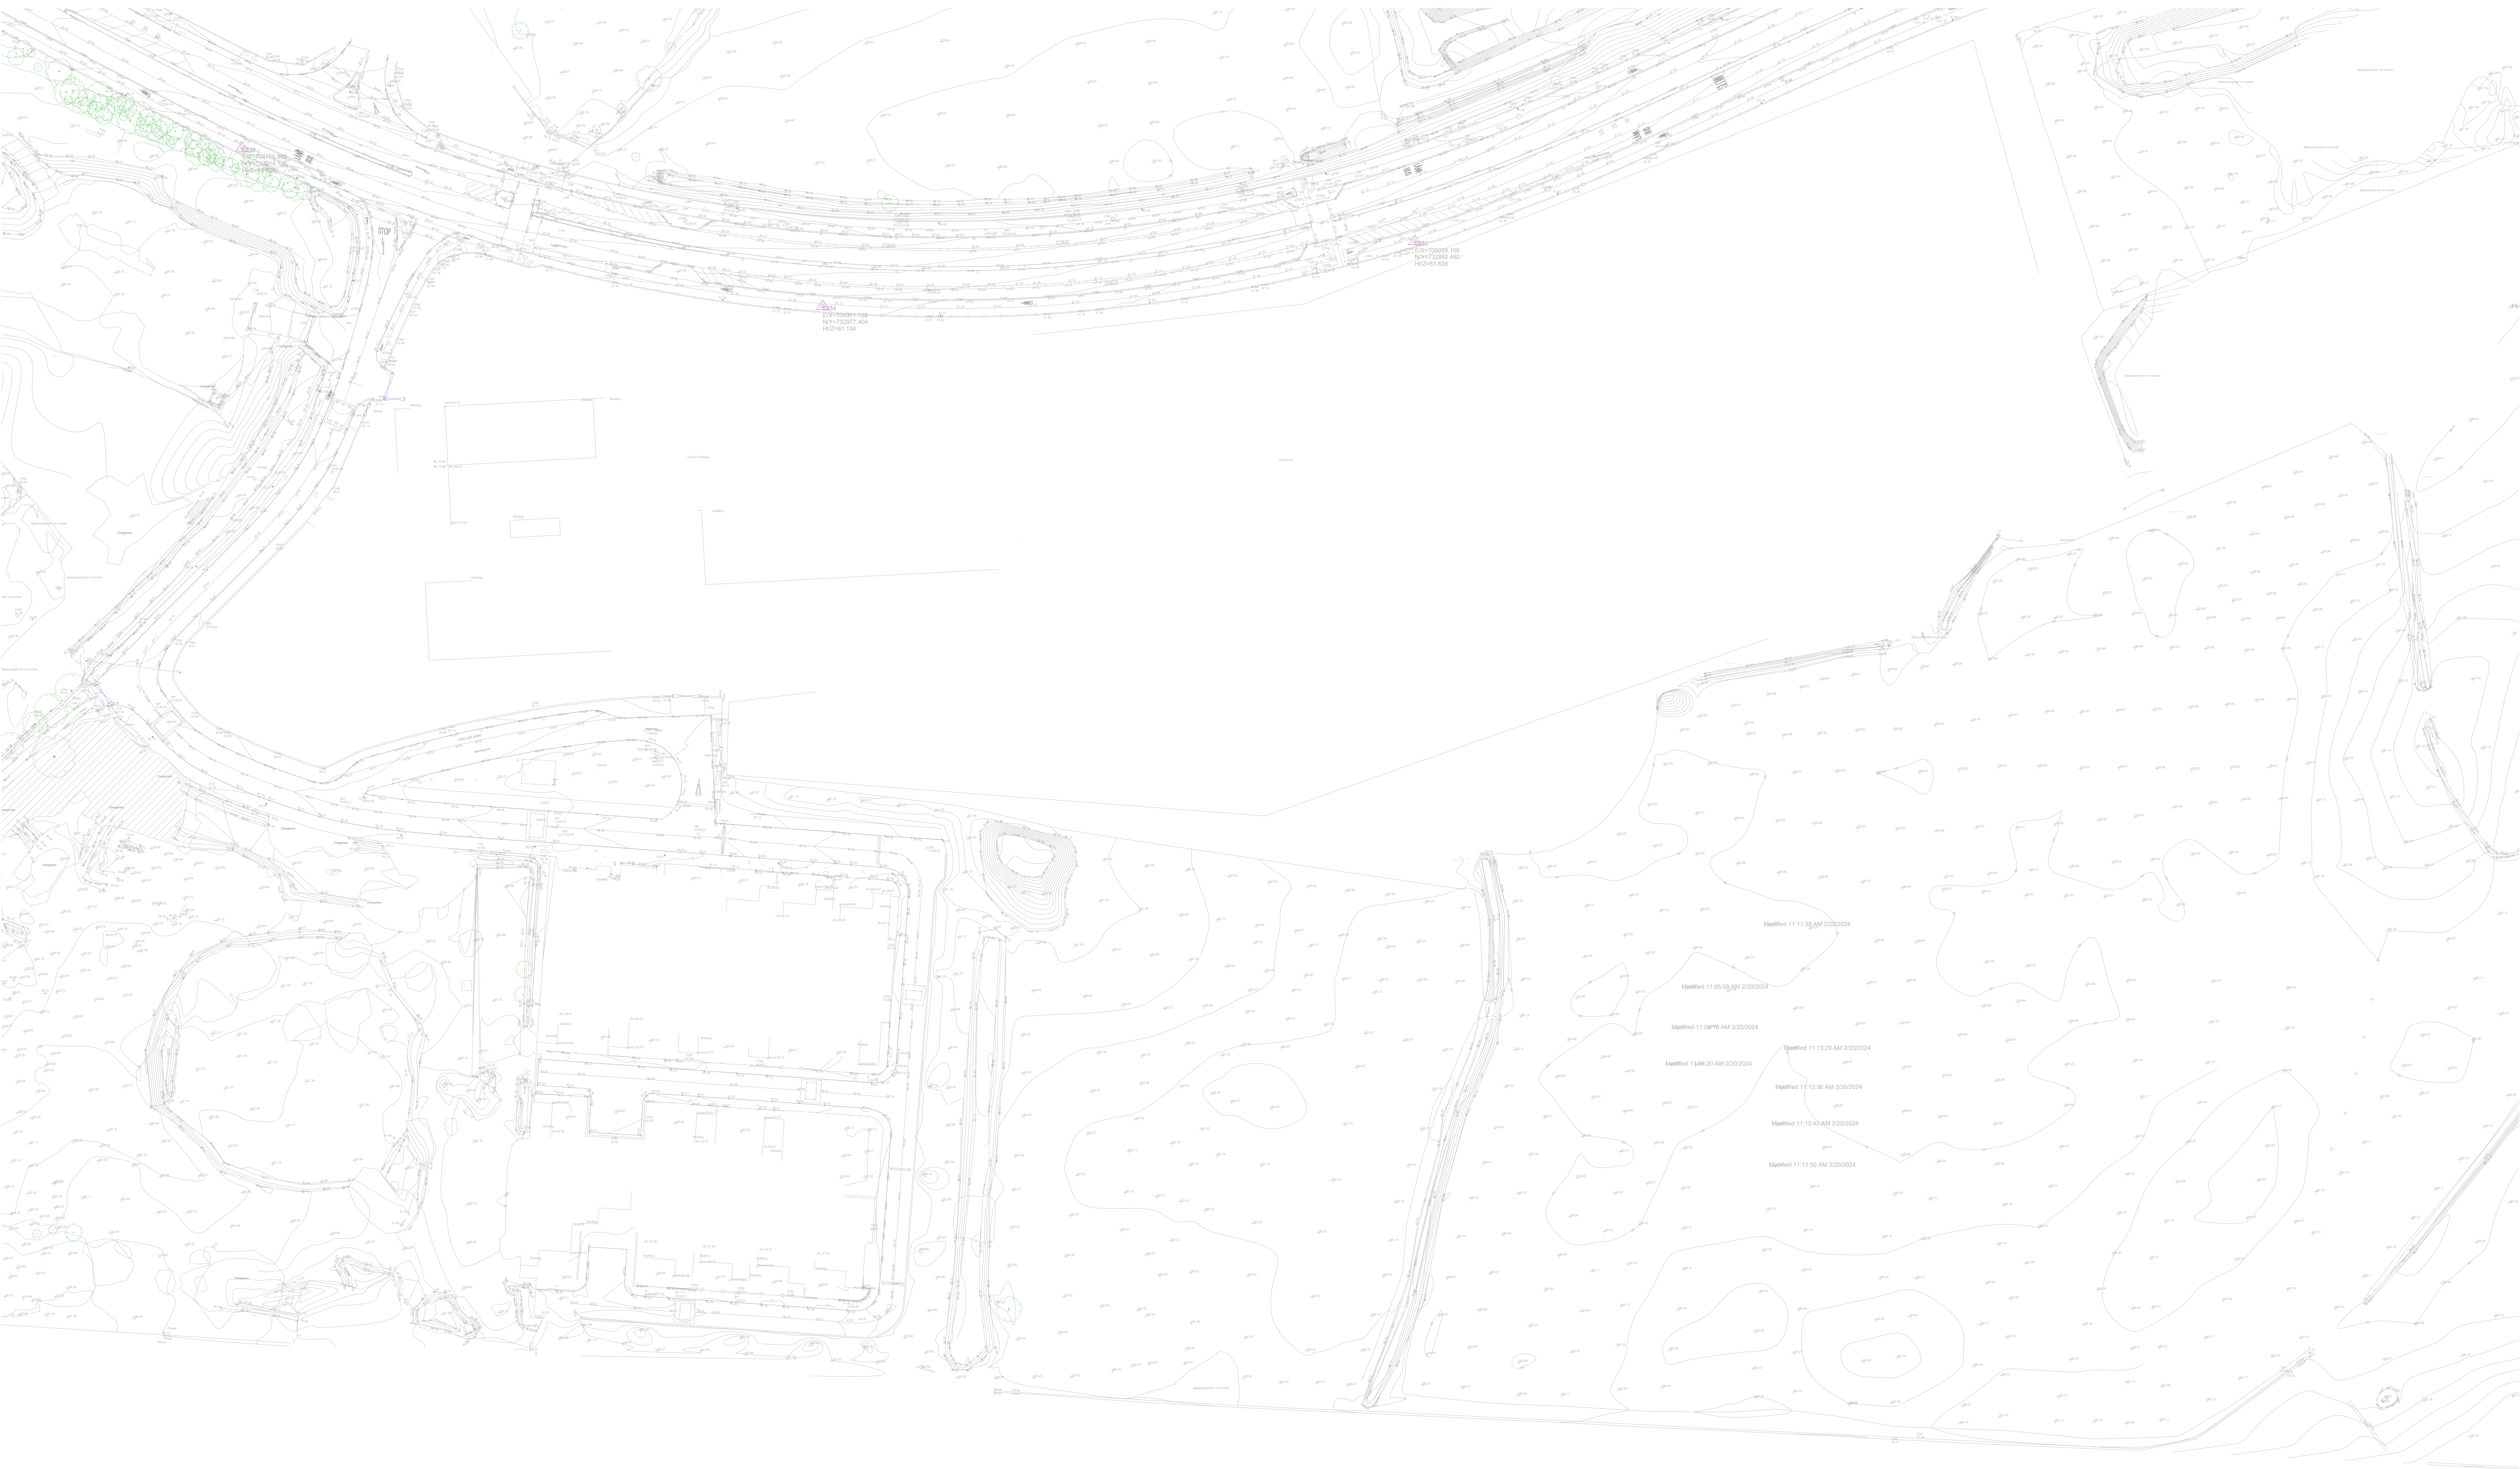

Existing Site Survey Plan 4 of 6

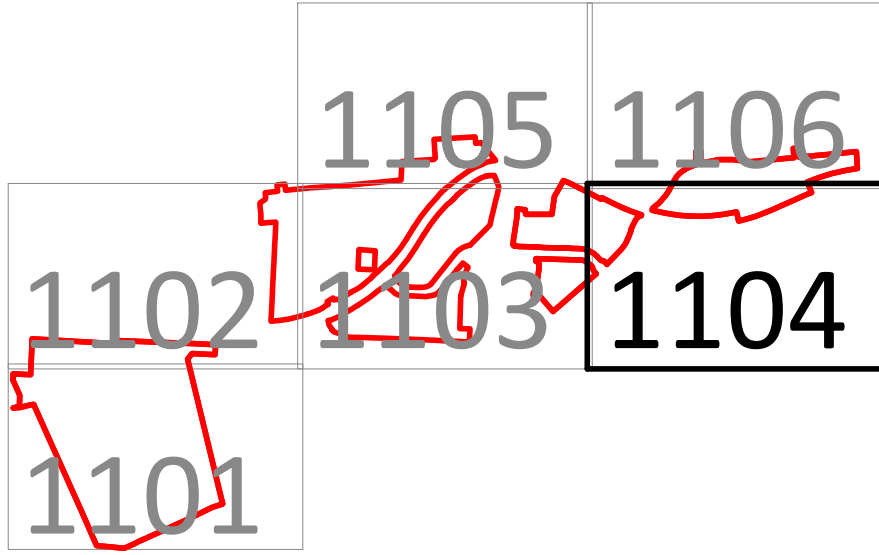

TOPOGRAPHIC SURVEY PREPARED IN 2024 BY PAUL CORRIGAN & ASSOCIATES (PCA) Ltd.
ISSUED ON 17/07/2024.
SURVEY ON IRISH TRANSVERSE MERCATOR (ITM) GEOGRAPHIC COORDINATE SYSTEM.
DRAWING REFERENCE: 240115_CLONBURRIS_TOFO_V5A.dwg



Paul CORRIGAN & ASSOCIATES (PCA)
Hillcrest House · Hillcrest Road · Sandyford · Dublin 18 · Ireland
manager@pca.ie
+ 353 (0) 1 213 6300

Revision Description	Date	Rev. No.	Issued by
For Planning	28.03.2025	A3-C01	CM

Any reference to fire safety design or performance is presented for coordination purposes only. Refer only to the granted Fire Safety Certificate, and fire consultant's information for fire safety design, specification and performance.
Figured dimensions only to be used. This drawing is copyright of O'Mahony Pike Architects Ltd. All information is shared as per approved use in accordance with ISO19650-2:2018, Table 5; Standard Codes for Suitability of Models and Documents and the BEP. If the 'Status' field is empty, this information has been shared at 50 – WIP.



architecture urban design Dublin email: info@omahonypike.com tel: +353 1 202 7460 fax: +353 1 283 0822 www.omahonypike.com	o'mahony pike The Chapel Mount St. Anne's Milltown, Dublin 6 D06 N932 Ireland	Project: Kishoge Part 10 Application Location: Clonburris, Co. Dublin Client: South Dublin County Council	Project Code: KSG3 Project Lead: DMcD Drawn By: CM Job No.: KSG3 Purpose: Planning	Scale @ A0: As indicated Date: 28.03.2025 Revision: A3-C01 Status: A2
---	--	--	---	--

Drawing Title: Existing Site Survey Plan 4 of 6
Drawing No.: KSG-OMP-00-00-DR-A-1100

Source Ref: KSG3-OMP-00-00-DR-A-1100-04