


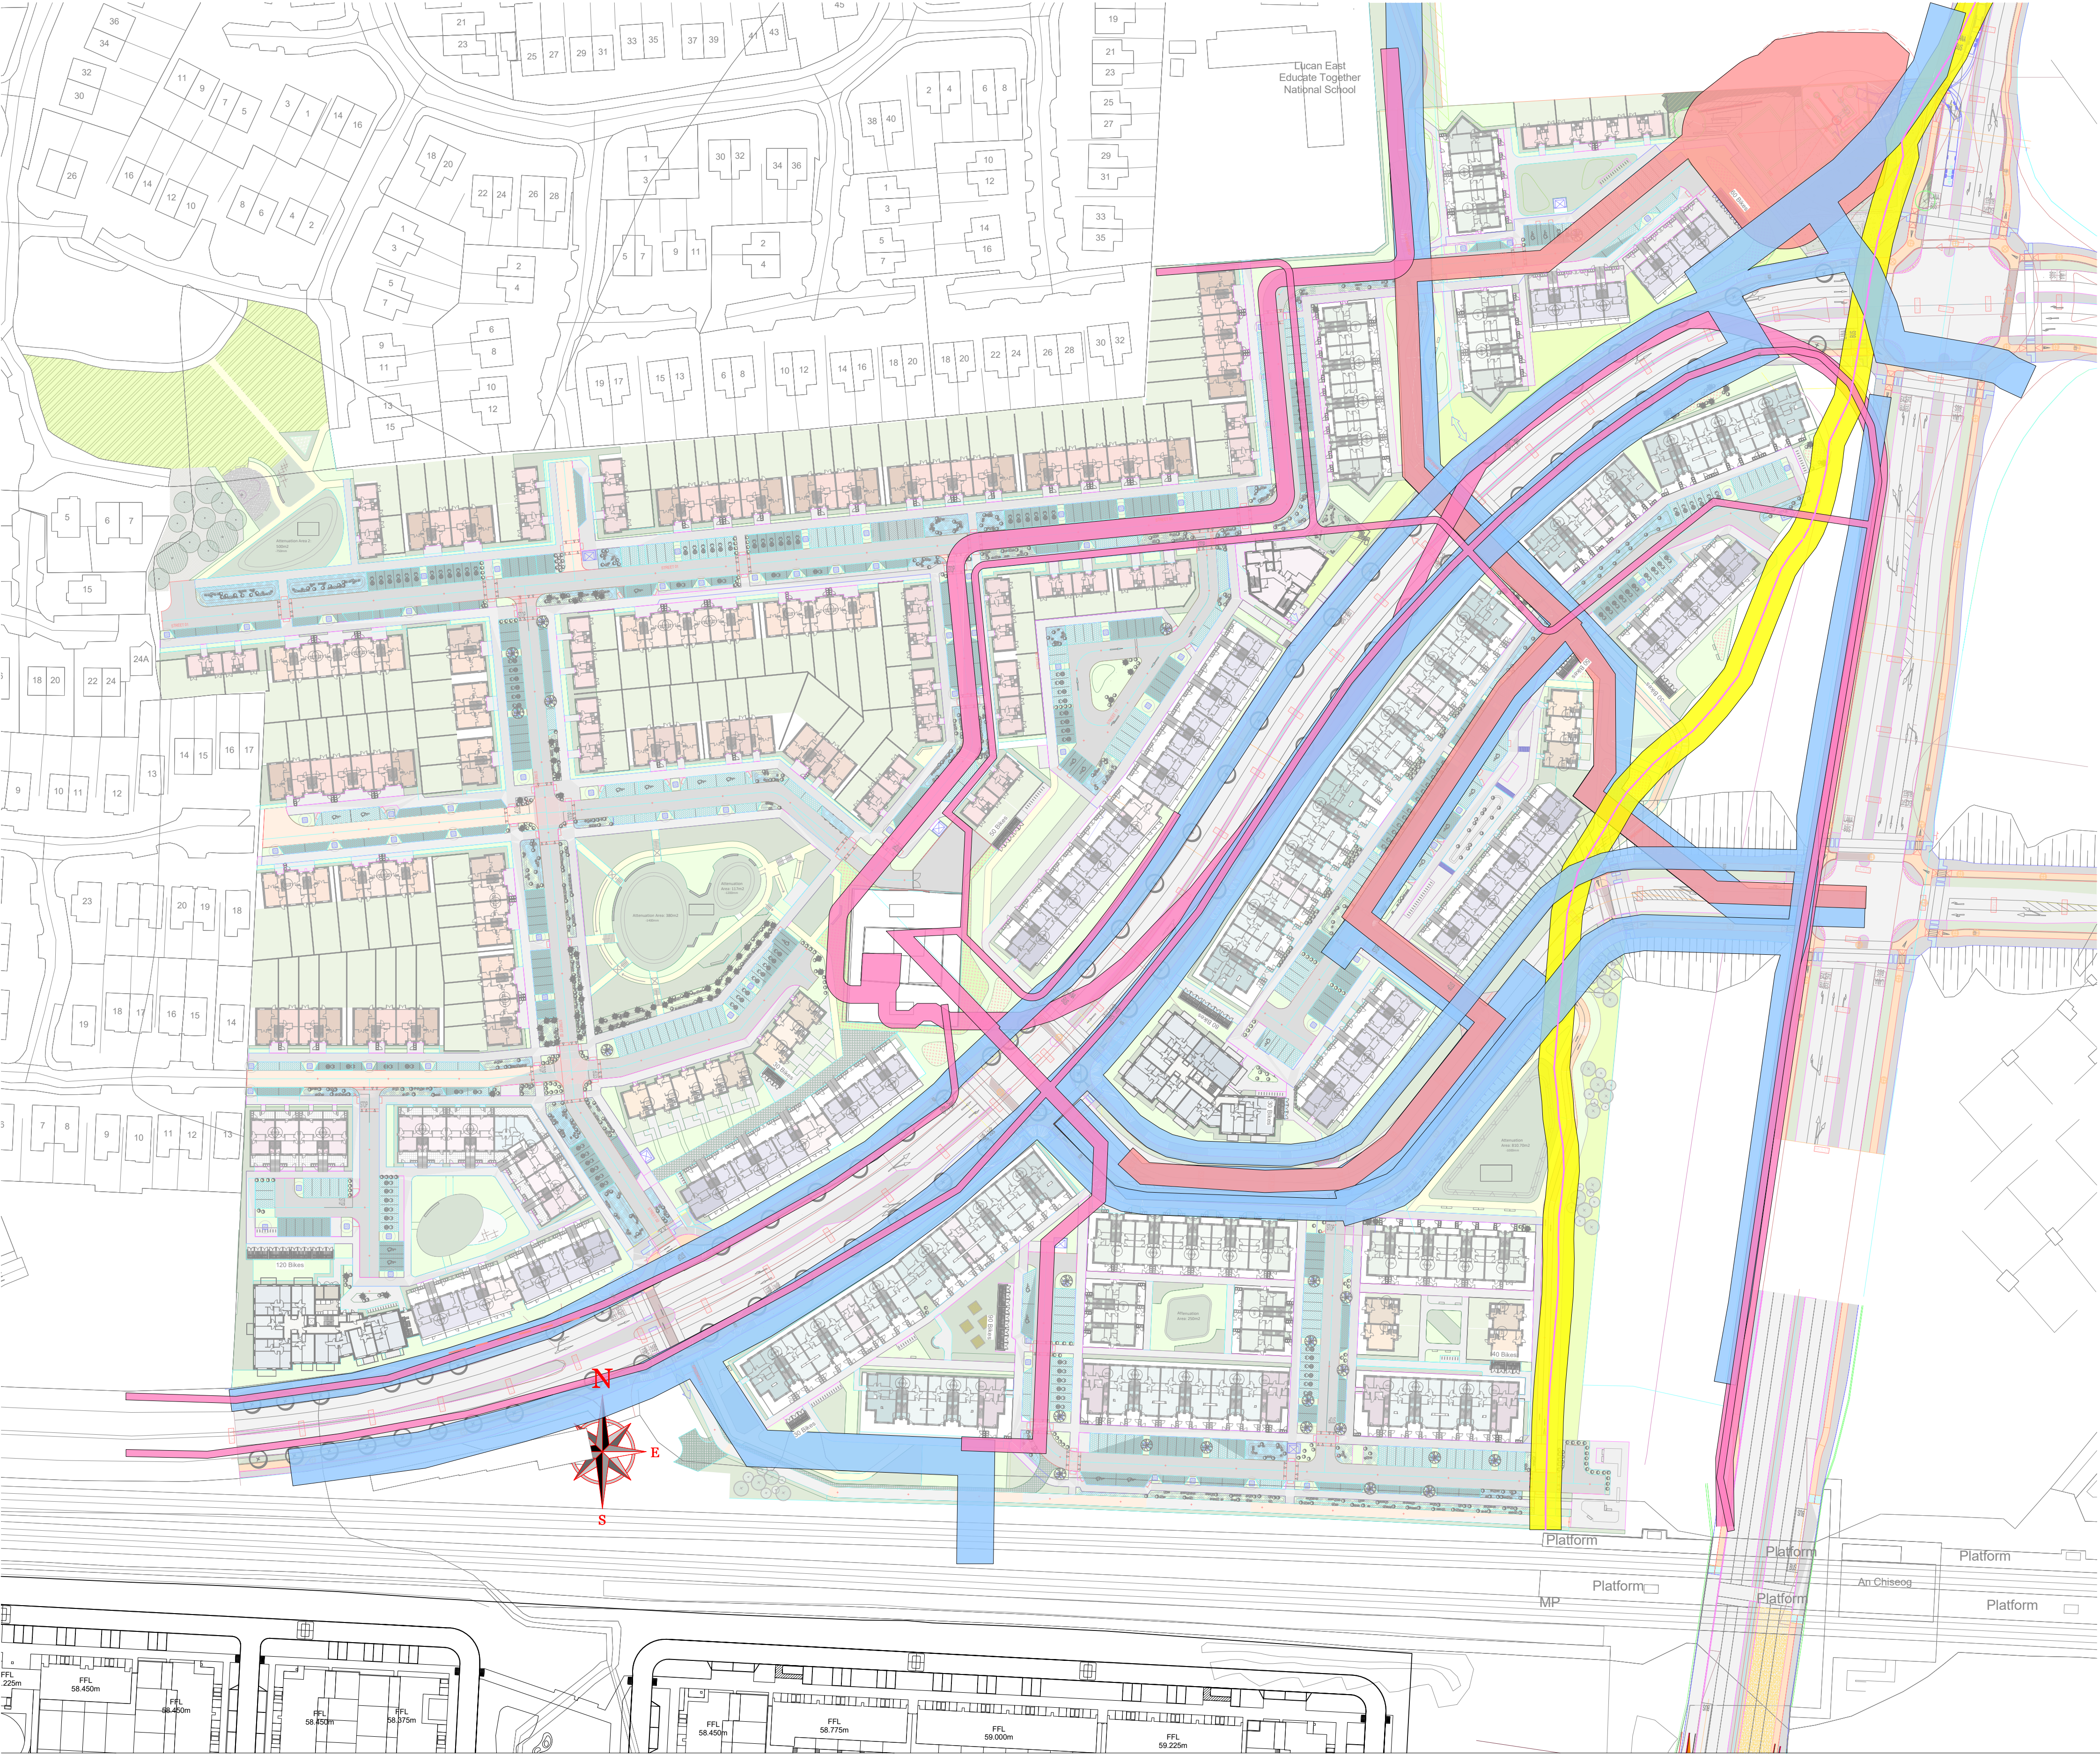

Site 3 Existing Realigned Services + Proposed Layout

- LEGEND**
- ELECTRICAL UNREGISTERED WAYLEAVES / SERVICES ZONE
 - WATER UNREGISTERED WAYLEAVES / SERVICES ZONE
 - 70-BAR GAS MAIN UNREGISTERED WAYLEAVE

TOPOGRAPHIC SURVEY PREPARED IN 2024 BY PAUL CORRIGAN & ASSOCIATES (PCA) Ltd.
ISSUED ON 17/07/2024.
SURVEY ON IRISH TRANSVERSE MERCATOR (ITM) GEOGRAPHIC COORDINATE SYSTEM.
DRAWING REFERENCE: 240115_CLONBURRIS_TOPO_V5A.dwg



Paul CORRIGAN & ASSOCIATES (PCA)
Hillcrest House . Hillcrest Road . Sandford . Dublin 18 . Ireland
manager@pca.ie
+ 353 (0) 1 213 6300

Revision Description	Date	Rev. No.	Issued by
Issued For Planning	28.03.2025	A3-C01	CM

Any reference to fire safety design or performance is presented for coordination purposes only. Refer only to the granted Fire Safety Certificate, and fire consultant's information for fire safety design, specification and performance.
Figured dimensions only to be used. This drawing is copyright of O'Mahony Pike Architects Ltd. All information is shared as per approved use in accordance with ISO19650-2:2018, Table 5; Standard Codes for Suitability of Models and Documents and the BEP. If the 'Status' field is empty, this information has been shared at S0 - WIP.

architecture urban design email: info@omahonypike.com tel: +353 1 202 7400 fax: +353 1 283 0822 www.omahonypike.com	Dublin The Chapel Mount St. Anne's Milltown, Dublin 6 D06 XN52 Ireland	Cork One South Mall Cork City Co. Cork T12 CCN3 Ireland	Project Code: KSG3	Scale @ A1: 1:1000
			Project Lead: DMcD	Date: 28.03.2025
			Drawn By: CM	Revision: A3-C01
			Job No.: KSG3	Status: S2
			Purpose: Planning	

Project: Kishoge Part 10 Application
Location: Clonburris, Co. Dublin
Client: South Dublin County Council

Drawing Title: Site 3 Existing Realigned Services + Proposed Layout
Drawing No.: KSG3-OMP-01-00-DR-A-1005

Source file: KSG3-OMP-22-22-M3-A-0001.rvt