



ESB BALGADDY
38KV STATION

Site 3 Quadrant 1
KSG3 - Quadrant 1
1:200

Unit Types

A1A	D1B1	D2E1	D3D	H3D1
A2A	D1C	D2F	D3D1	H3D2
A2B	D1C1	D3A	H3A	Plant Room
A2C	D1D	D3A1	H3B	T3A
A3A	D2A	D3B1	H3B1	
Bin Store	D2D	D3C1	H3B2	
Circulation	D2D1	D3C	H3B3	
D1B	D2E	D3C1	H3B4	
			H3D	

QUADRANT SITE LAYOUT DRAWING LEGEND

To be read in conjunction with Landscape Layout and Roads Layout Drawings


- Indicative Bin Staging Areas for Collection
- Secure Bicycle Parking
- Secure Domestic Bin Store, 3 no. bins
- Proposed ESB Substation




Proposed Level (Millimetres)




Proposed Road Level (Metres)

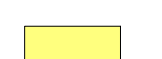

Existing 70-bar Gas Main Wayleave

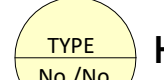

House / Duplex Type & Number Label
(to be read in conjunction with HQA)

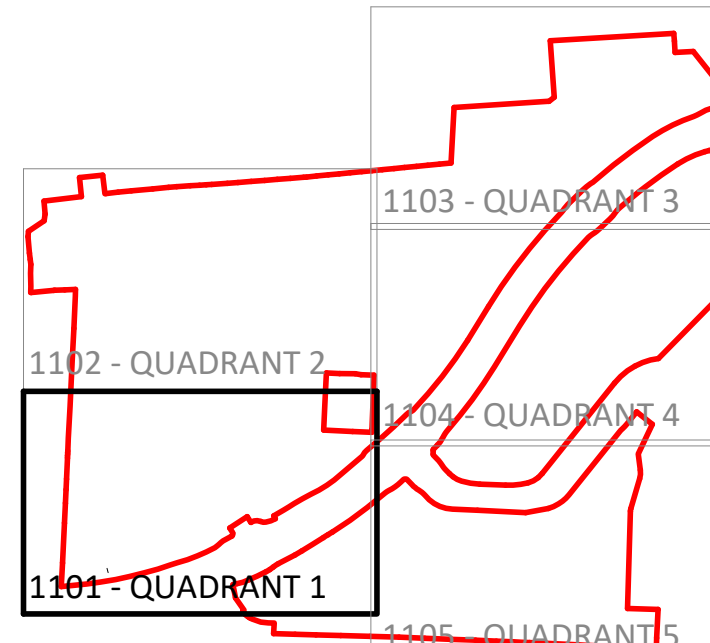

Revision Description

Issued For Planning

Date

28.03.2025

Rev. No.

A3-C01

Issued by

CM

o'mahony pike

architecture | urban design | Dublin
email: info@omahonypike.com
tel: +353 1 202 7400
fax: +353 1 283 0822
www.omahonypike.com

Project: Kishoge Part 10 Application
Location: Clonburris, Co. Dublin
Client: South Dublin County Council

Project Code: KSG3

Project Lead: DMCD

Drawn By: LR

Job No.: KSG3

Purpose: Planning

Scale @ A0: 1:200

Date: 28.03.2025

Revision: A3-C01

Status: S2

Drawing Title: Site 3 Quadrant 1

Drawing No.: KSG3-OMP-01-00-DR-A-1101

Source File: KSG3-OMP-01-00-DR-A-1101.dwg