


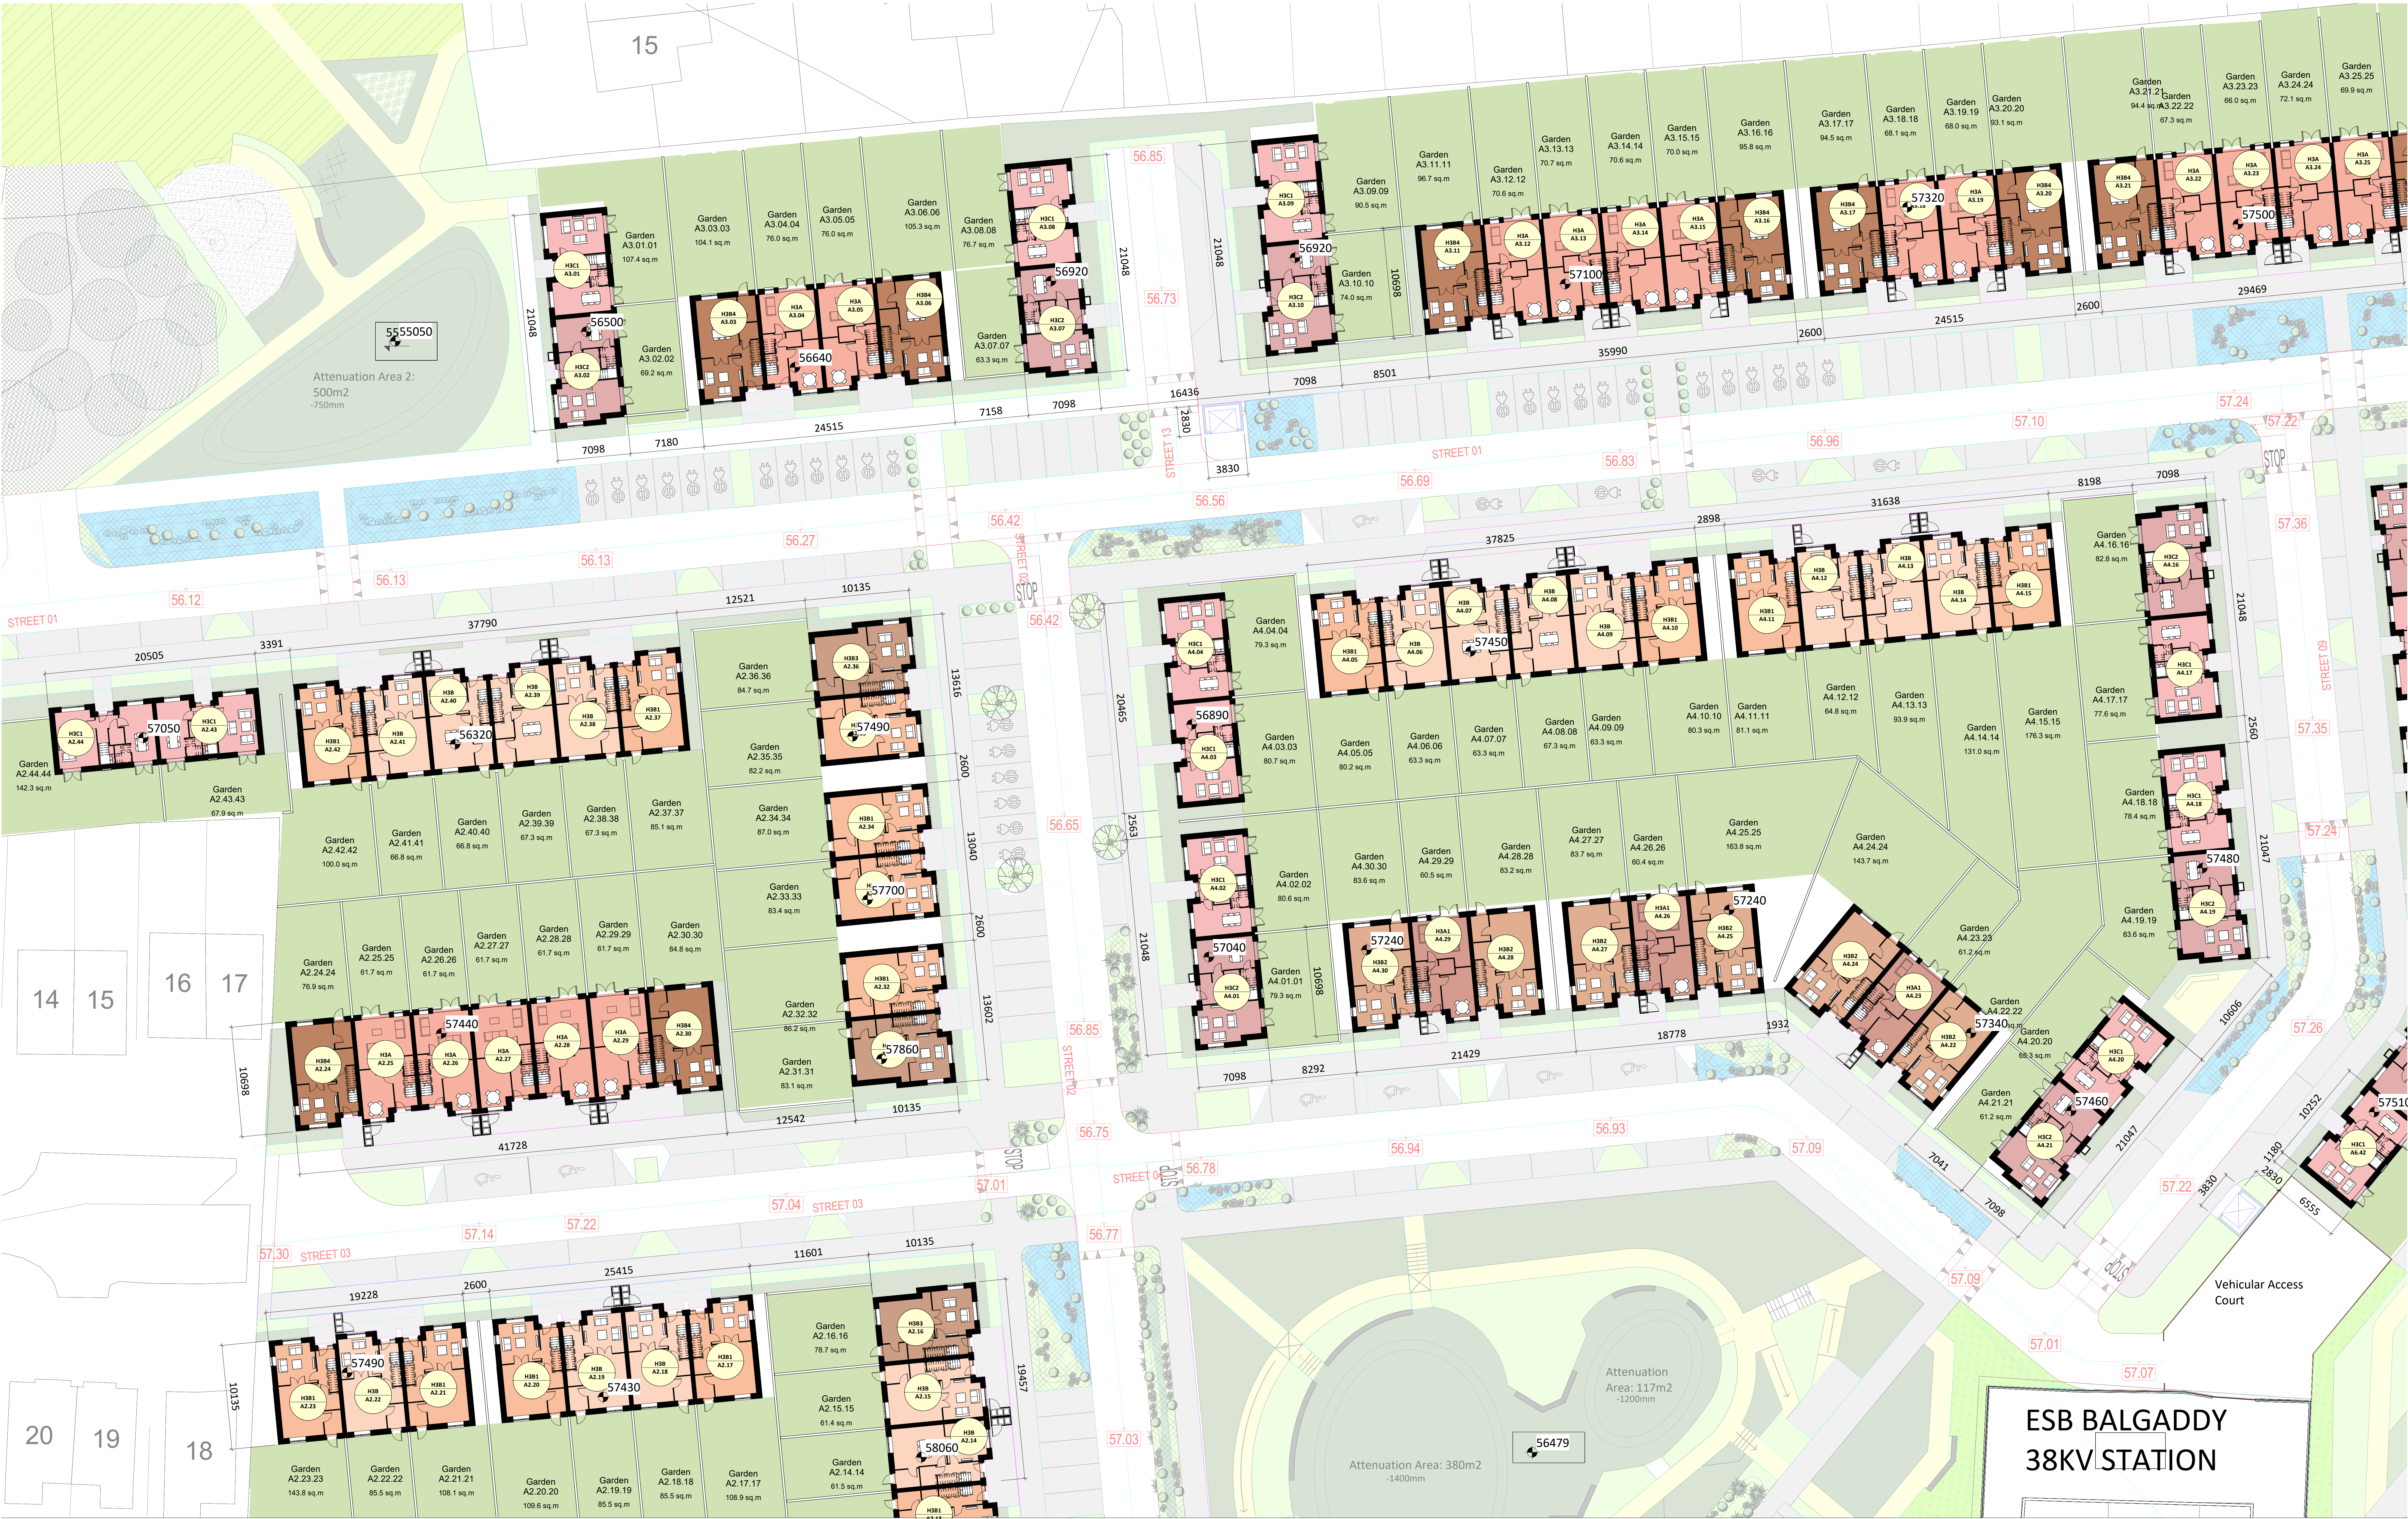

Site 3 Quadrant 2

- Unit Types
- H3A
 - H3A1
 - H3B
 - H3B1
 - H3B2
 - H3B3
 - H3B4
 - H3C1
 - H3C2
 - Calculation Failed


QUADRANT SITE LAYOUT DRAWING LEGEND

To be read in conjunction with Landscape Layout and Roads Layout Drawings

- Indicative Bin Staging Areas for Collection
- Secure Bicycle Parking
- Secure Domestic Bin Store, 3 no. bins
- Proposed ESB Substation

- Proposed Level (Millimetres)
- Proposed Road Level (Metres)
- Existing 70-bar Gas Main Wayleave

- House / Duplex Type & Number Label (to be read in conjunction with HQA)

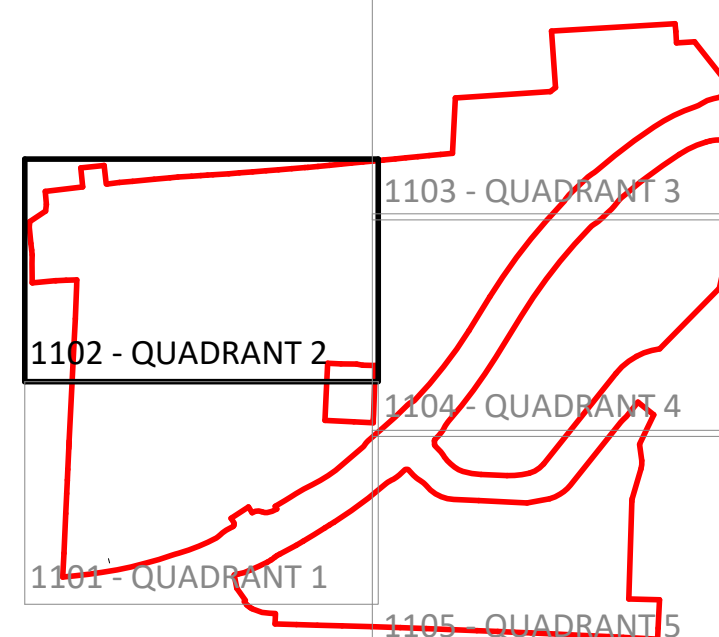

Revision Description	Date	Rev. No.	Issued by
Issued For Planning	28.03.2025	A3-C01	CM

ESB BALGADDY 38KV STATION

o'mahony pike

architecture | urban design | Dublin | Cork
email: info@omahonypike.com | The Chapel | One South Mall
tel: +353 1 202 7650 | Mount St. Ann's | Cork City
fax: +353 1 283 0822 | Milltown, Dublin 6 | Co. Cork
www.omahonypike.com | 112 COO Ireland

Project: Kishoge Part 10 Application
Location: Clonburris, Co. Dublin
Client: South Dublin County Council

Project Code: KSG3
Project Lead: DMCD
Drawn By: LR
Job No.: KSG3
Purpose: Planning

Scale @ A0: 1:200
Date: 28.03.2025
Revision: A3-C01
Status: S2

Drawing Title: Site 3 Quadrant 2
Drawing No.: KSG3-OMP-01-00-DR-A-1102