
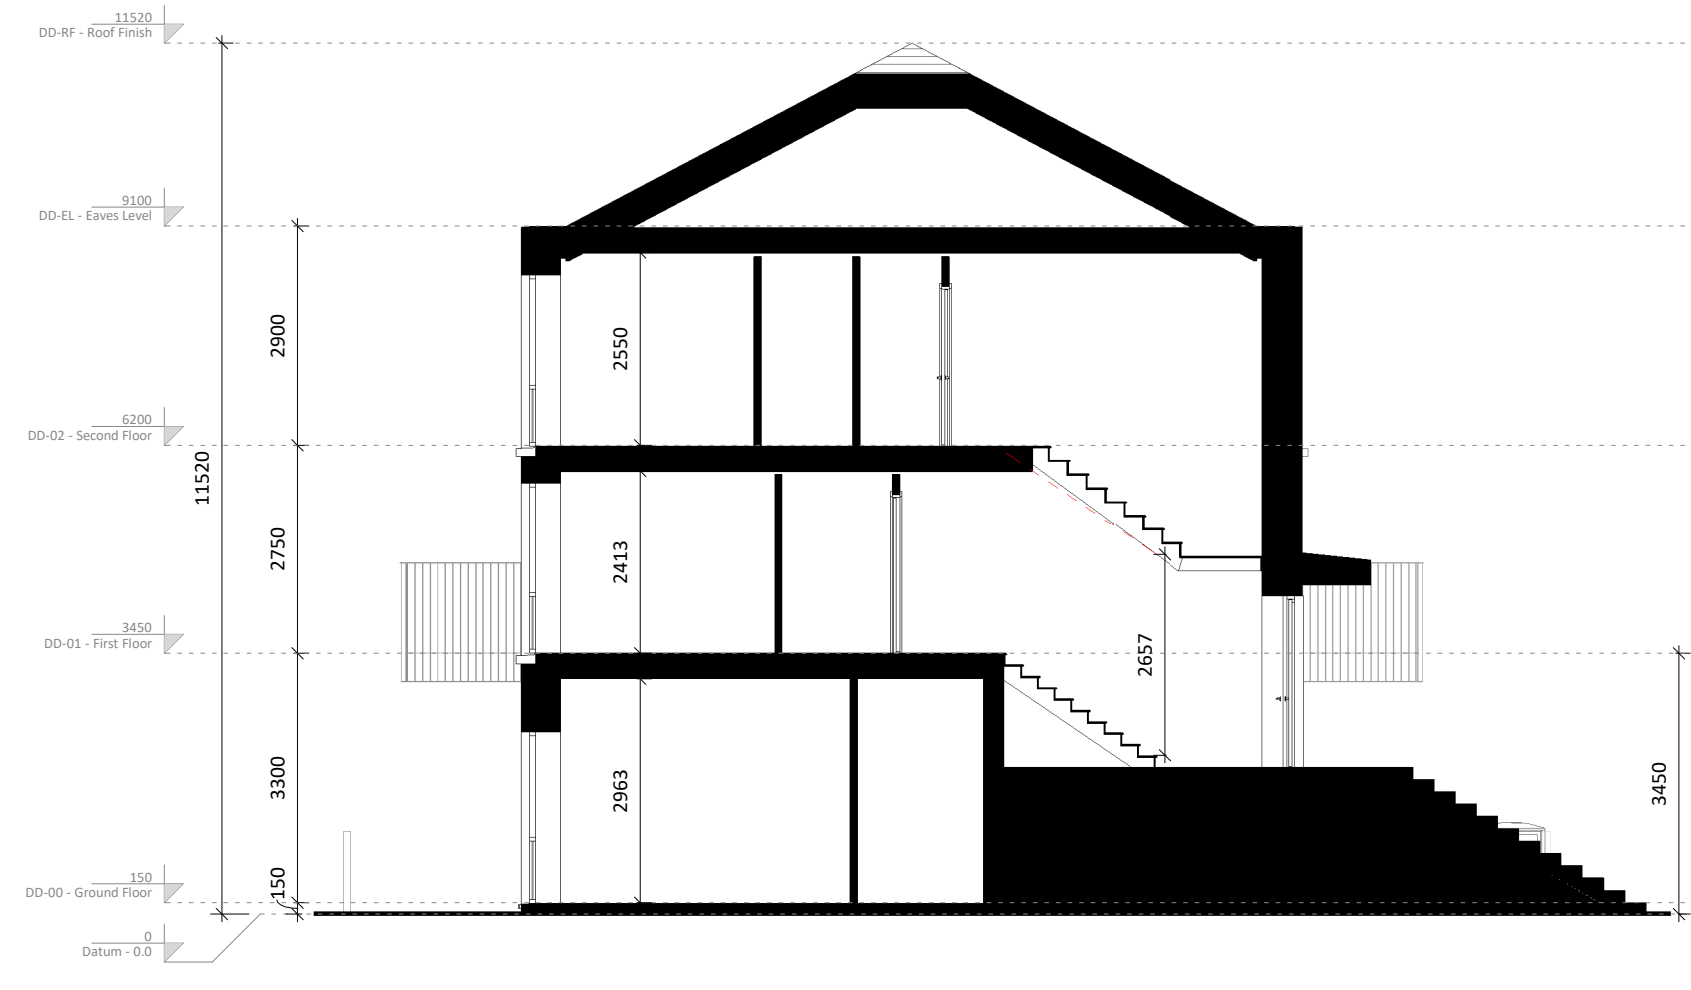
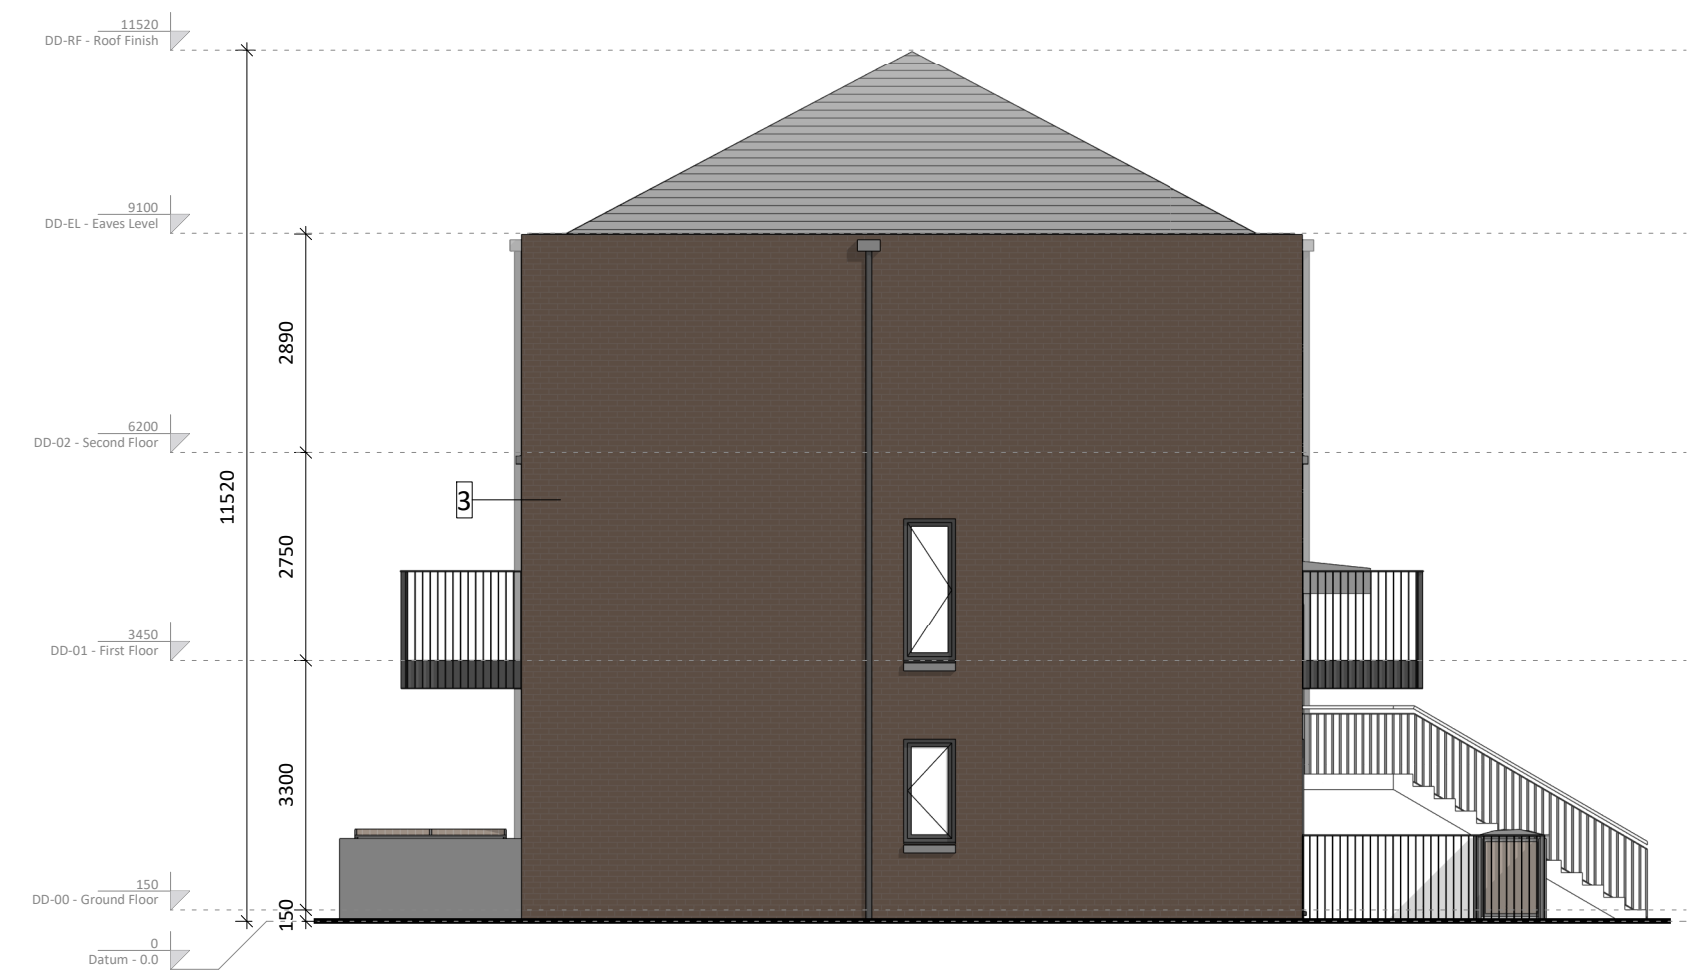
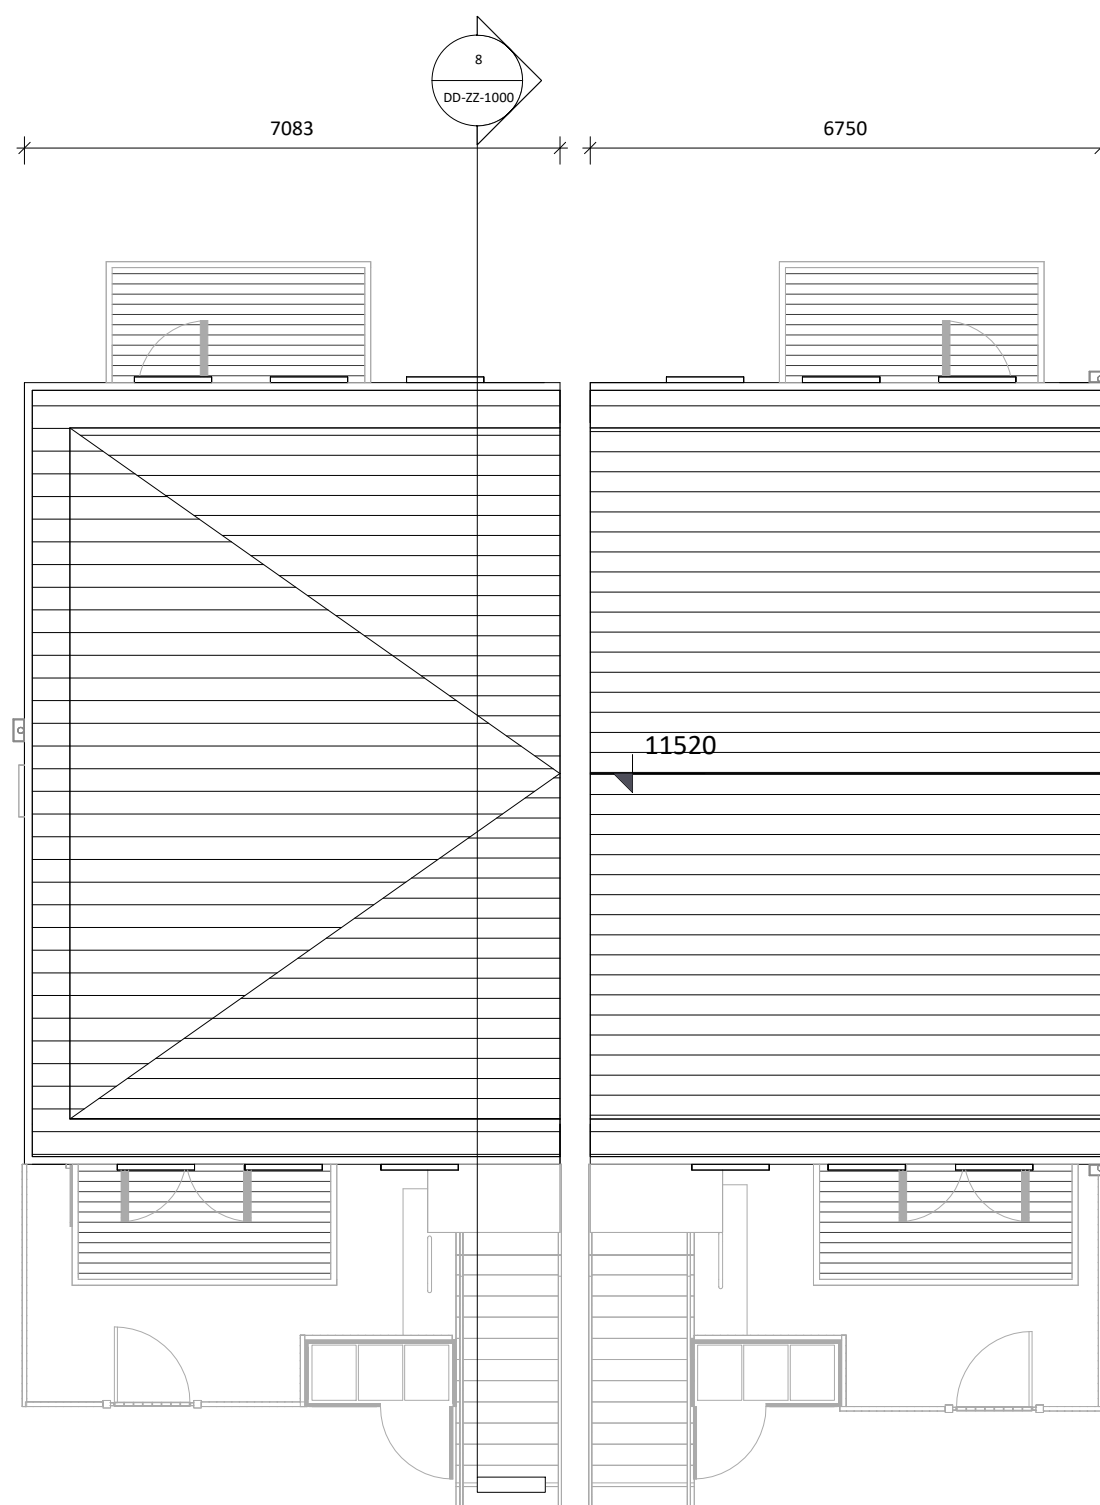


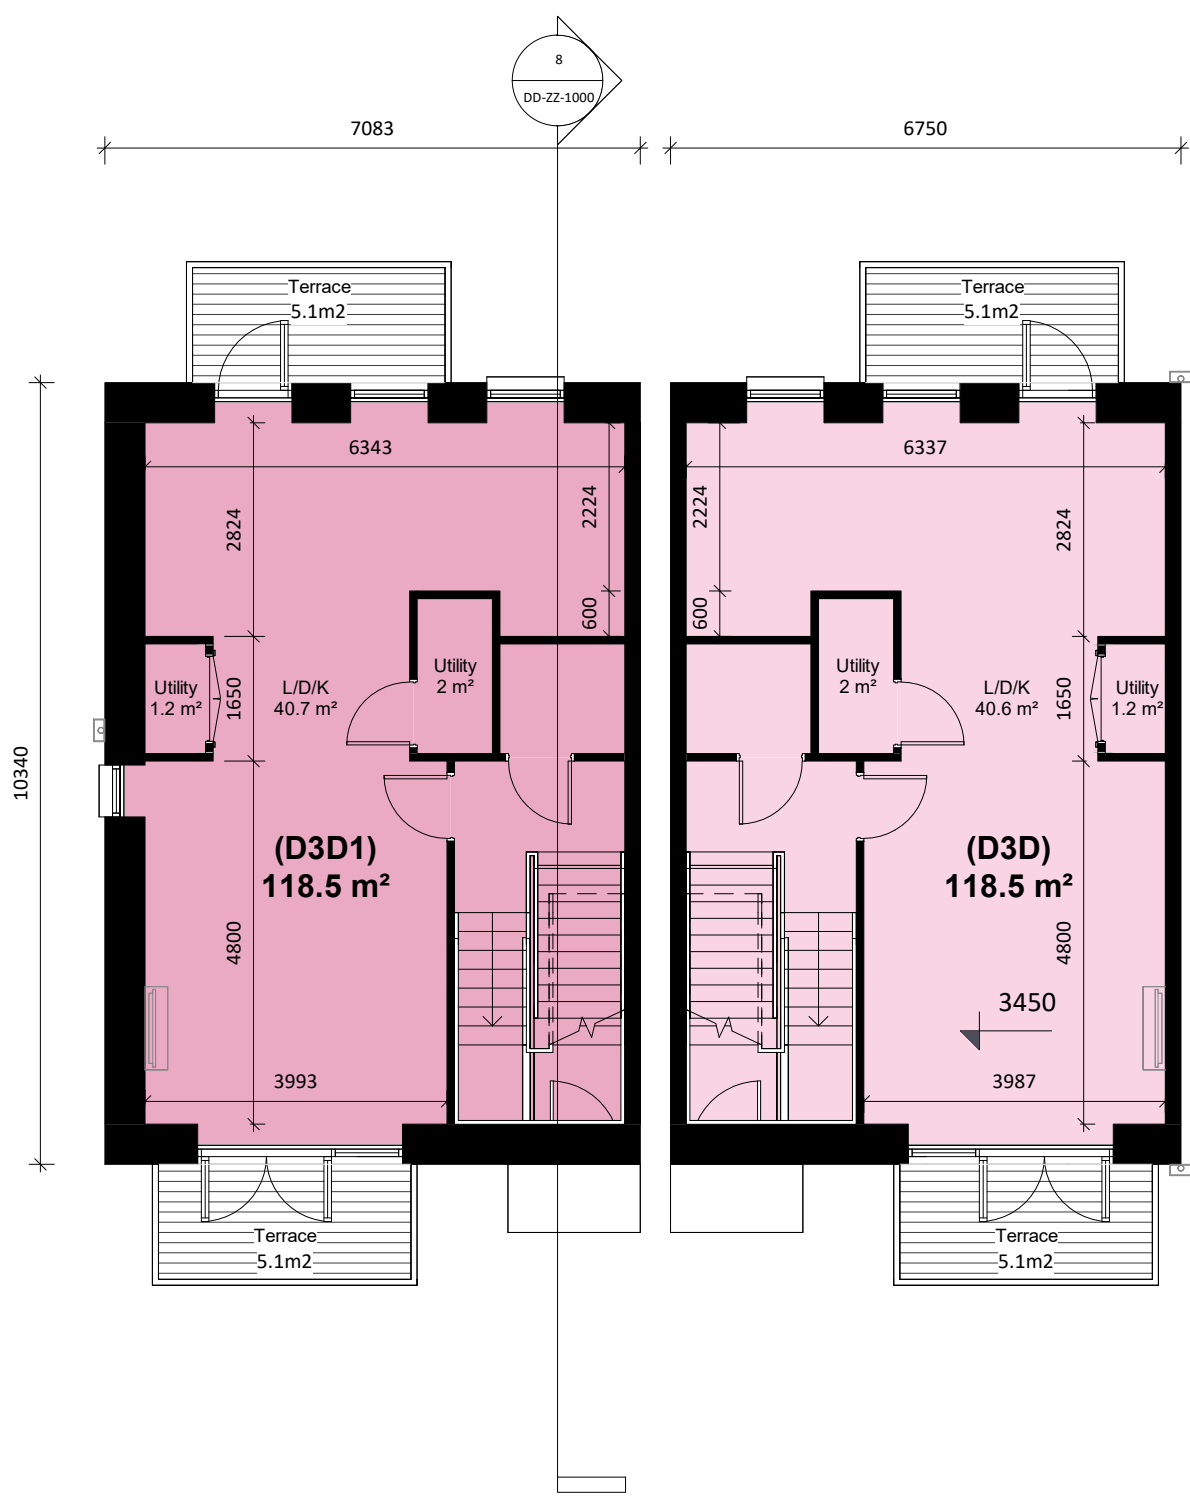

Source file: K5G3-OMP-22-22-M3-A-0001.rvt