
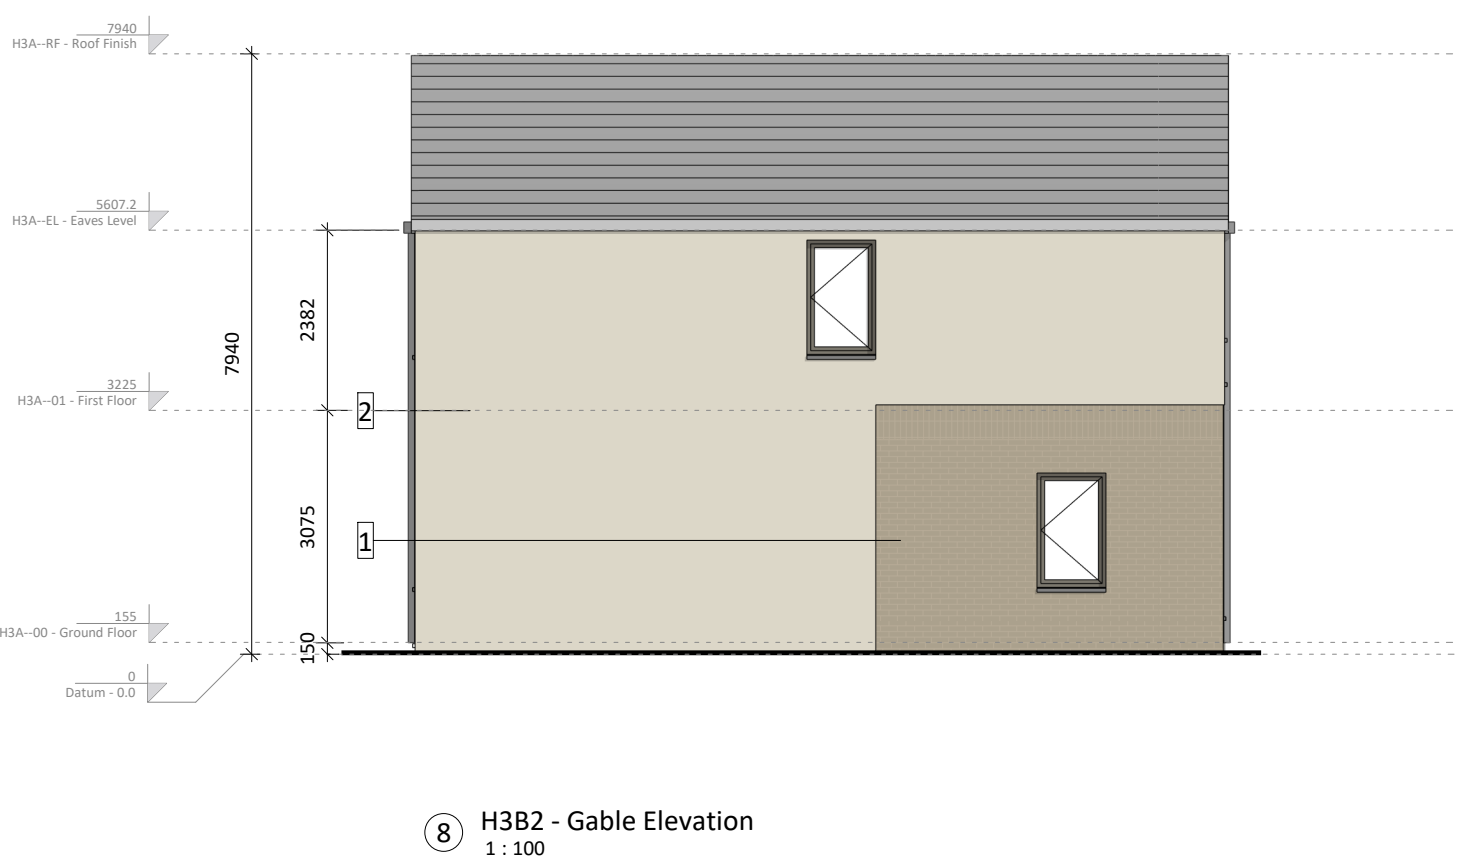
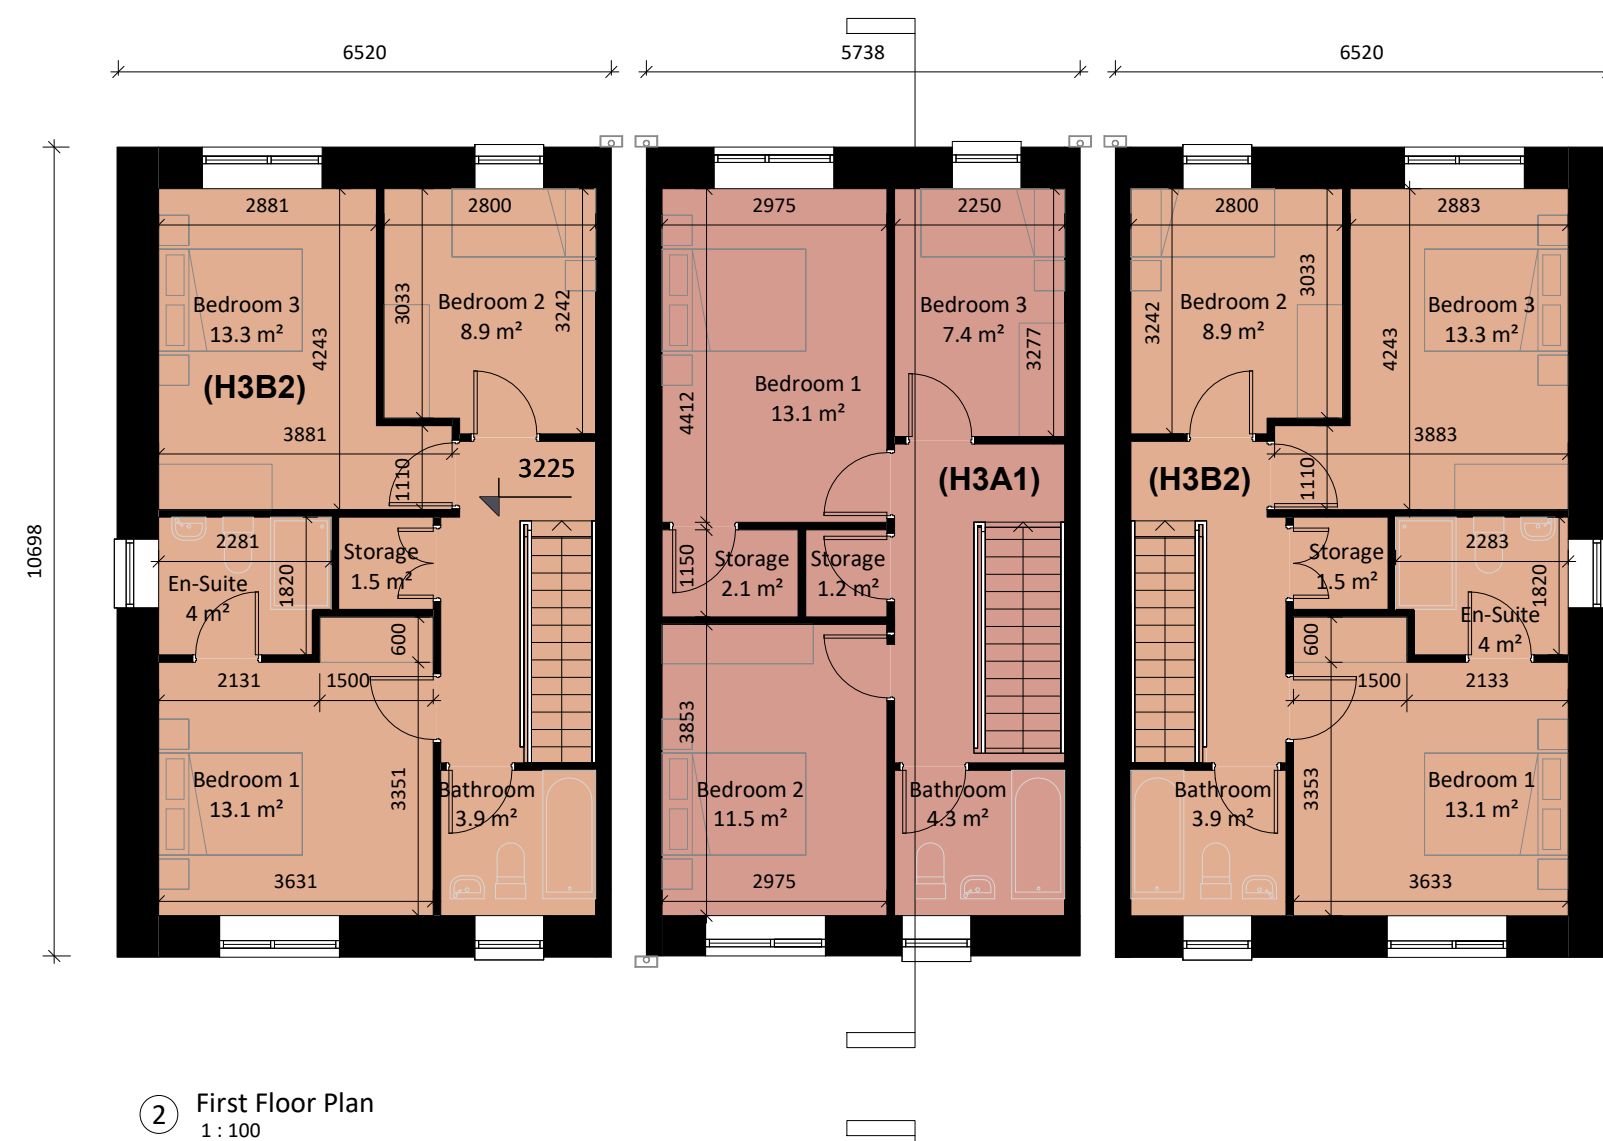
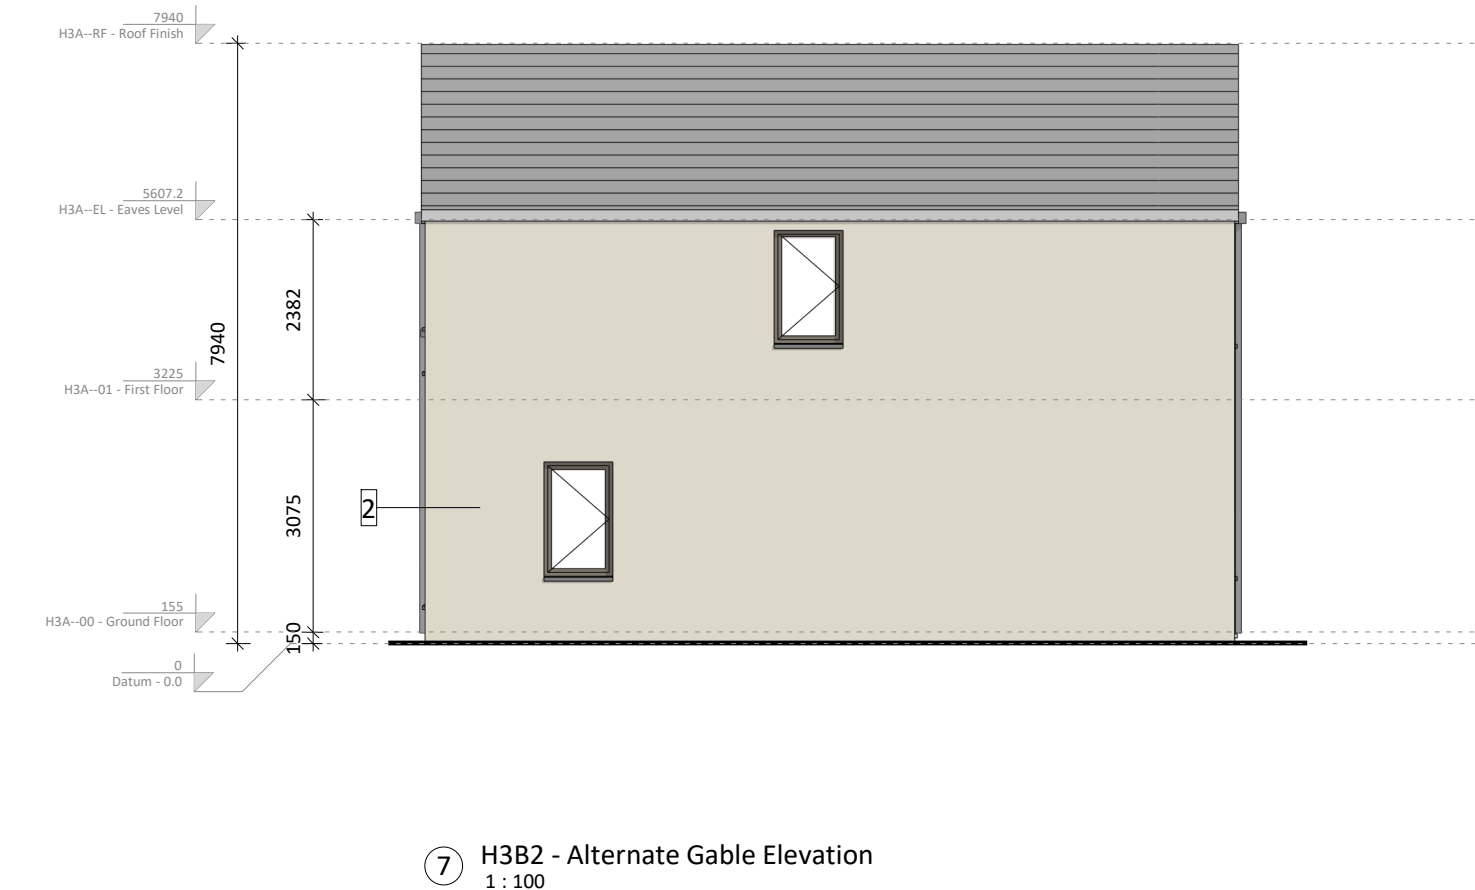


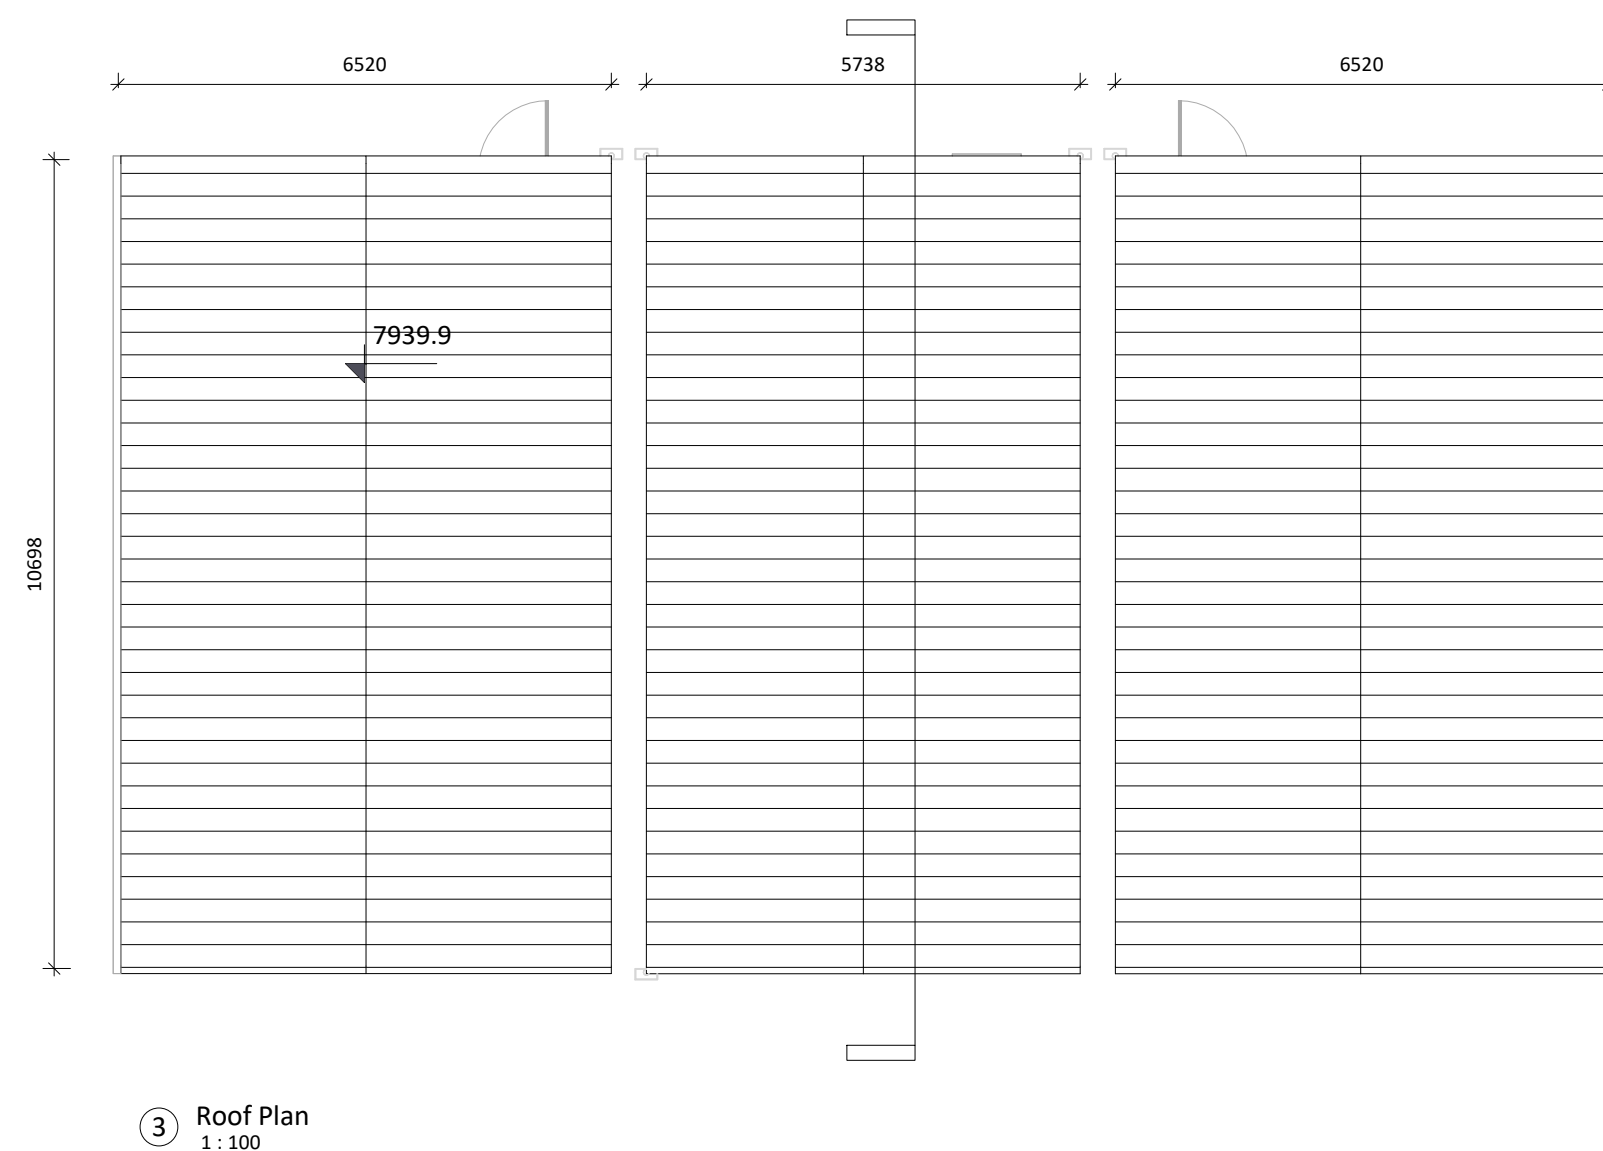


Site 3 House Type H3A1, H3B2

Materials Legend

(Finishes to Architects' later selection)

1. Brick - Buff Tone
2. Self-coloured Render - Ivory Tone
3. Brick - Warm Brown Tone
4. Brick - Smoked Red Tone
5. Self-coloured Render - Warm Grey Tone
6. Engineered Brick - Grey Tone
7. Clay Brick - White Tone
8. Self-coloured Render - Off-White Tone
9. Zinc Metal Finish
10. Galvanised + Powder-Coated Metal - Grey

Unit Types

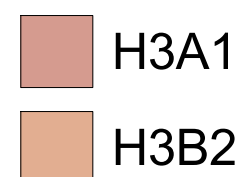[illegible]