



Detail D02 Dwg BD-04-PP 900mm high estate rail Junction between perpendicular and parallel railing to building line.
See BP-01-PP for locations
Scale @ 1:20

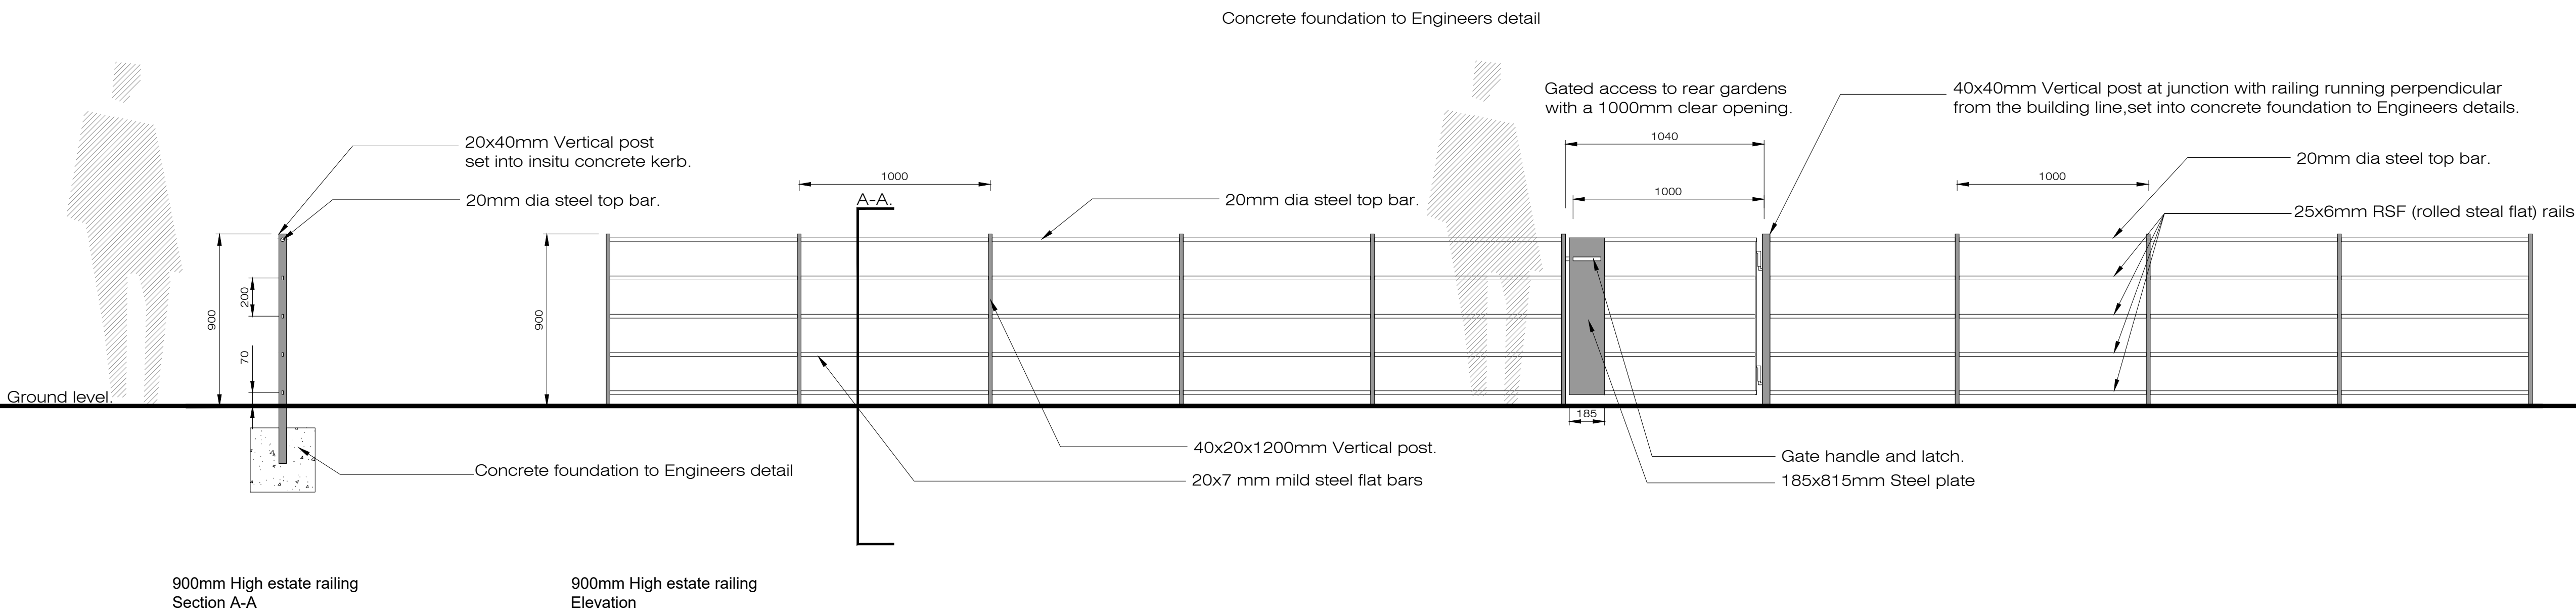

Detail D01 Dwg BD-04-PP 900mm high estate rail and pedestrian access gate to rear gardens adjoining communal open space area.
See BP-01-PP for locations
Scale @ 1:20

Rev.	Date	Note
00.	00.00.0000	TBC

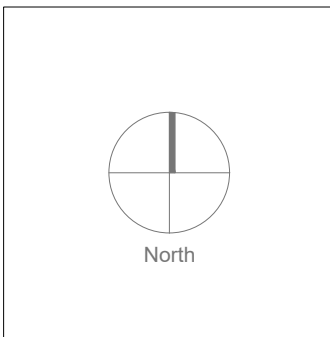

General Notes

Doyle & O'Troithigh
Landscape
Architecture

Project Name
Kishoge Part 10 Application

Status
Planning

Project No.
23-021

Scale
1:20

Date
15/09/2024

Linda Doyle
Director
+353 (0)87 267 4196
linda@doyle-otroithigh.com

Daithi O'Troithigh
Director
+353 (0)86 300 3499
daithi@doyle-otroithigh.com

Office Address
Pembroke House
28-29 Upper Pembroke St
Dublin 2

Contact
mail@doyle-otroithigh.com
+353 (0)1 668 7762

Drawing Name
Site 3 Boundary Details 4 of 4

Drawing No.
BD-04-PP

Revision No.
00

Drawn By
KGR

Checked By
DOT