


Detail D 01 Drawing LD-04-PP  
Litter bins to open space area  
Scale @ 1:20


Detail D 02 Drawing LD-04-PP  
Fixed bollards to edge of parking area see LP-01-PP for locations.  
Scale @ 1:20

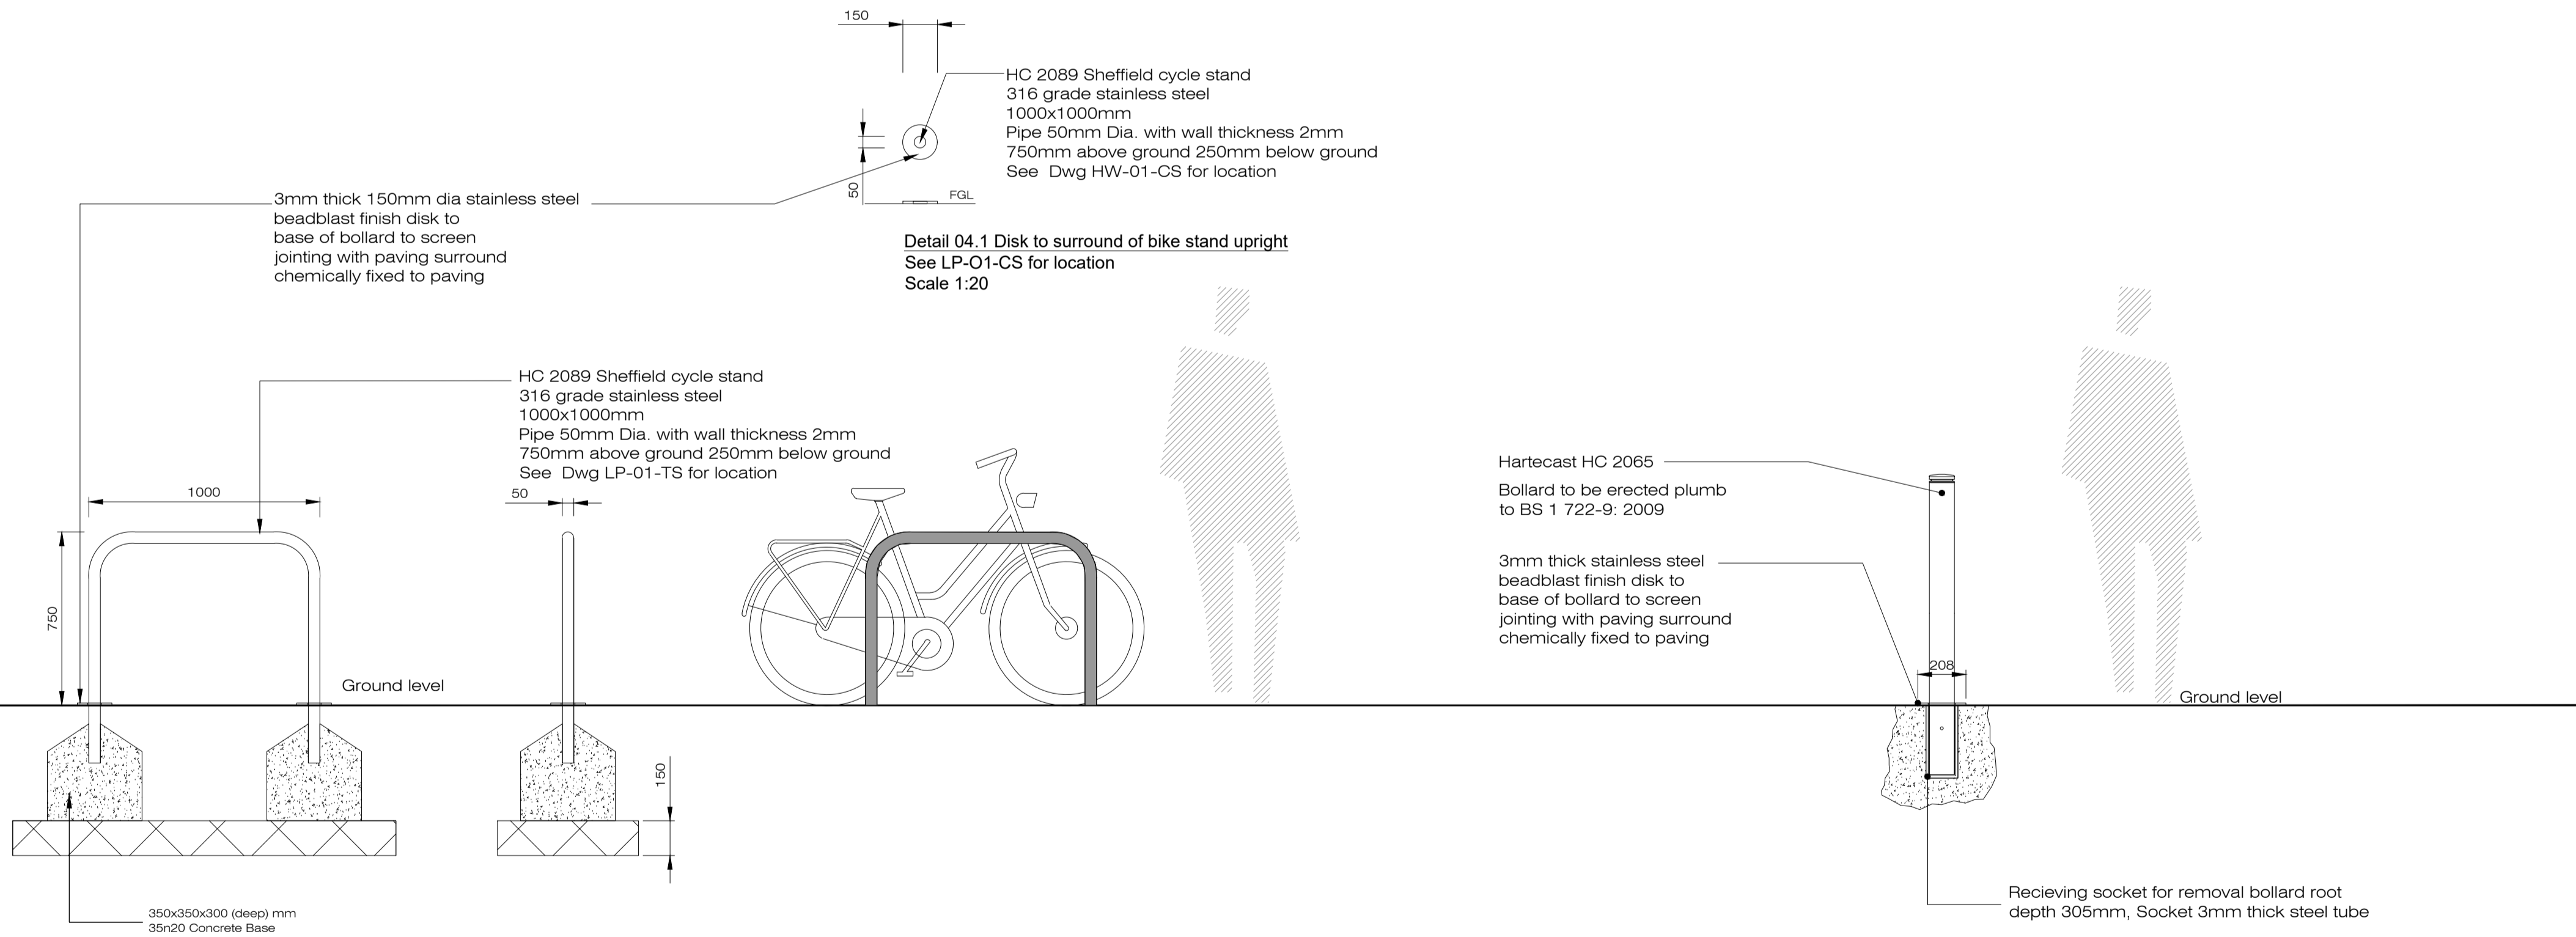

Detail D 03 Drawing LD-04-PP  
Visitor Bike stands. (Sheffield Bike Stands)  
Scale @ 1:20

Detail D 04 Drawing LD-04-PP  
Removable bollards to maintenance access points see LP-01-TS for locations.  
Scale @ 1:20

Rev.	Date	Note
00.	00.00.0000	TBC

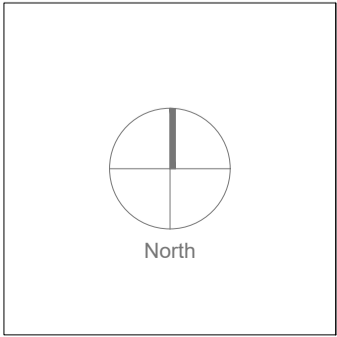

General Notes



Project Name Kishoge Part 10 Application		Drawing Name Site 3 Hardworks, site furniture details	
Status Planning		Drawing No. LD-05-PP	
Project No. 23-021		Revision No. 00	
Scale 1:20		Drawn By DOT	
Date 01/02/2025		Checked By DOT	
Linda Doyle Director +353 (0)87 267 4196 linda@doyle-otroithigh.com	Daihi O'Troithigh Director +353 (0)86 300 3499 daihi@doyle-otroithigh.com	Office Address Pembroke House 28-29 Upper Pembroke St Dublin 2	Contact mail@doyle-otroithigh.com +353 (0)1 608 7762