




EXISTING SITE AERIAL MAP
1:2000 @ A1

GENERAL NOTES:
DRAWING TO BE READ WITH REFERENCE TO THE FOLLOWING ASSOCIATED DRAWINGS AND INFORMATION:
- 0000 SERIES DRAWINGS: EXISTING SITE INFO. - 4000 SERIES DRAWINGS: GA DRAWINGS/ UNIT TYPES INFO.
- 1000 SERIES DRAWINGS: PROPOSED SITE LAYOUT INFO. - 5000 SERIES DRAWINGS: PROPOSED MATERIALITY
- 2000 SERIES DRAWINGS: PROPOSED ELEVATIONS INFO. - 6000 SERIES DRAWINGS: HQA AND ASSOCIATED SCHEDULE OF INFO
- 3000 SERIES DRAWINGS: PROPOSED SITE LONGITUDINAL SECTIONS - ARCHITECTURAL DESIGN STATEMENT

SITE BOUNDARY:
SITE AREA: 116,750.34 M2 / 11.68 HECTARES
NET DEVELOPABLE AREA: 106,705.55 M2 / 10.67 HECTARES
(NOTE SOUTH LINK STREET EXCLUDED)

BASED ON:
TOPOGRAPHICAL SURVEY RECEIVED FROM
PCA LTD - 19/09/2024

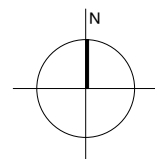

REVISION	DATE	NOTES
F		
G		
H		
I		
J		

REVISION	DATE	NOTES
F		
G		
H		
I		
J		

DRG NO:	KSG4	DTA	00	SX	DR	A	0002
PROJECT:	KISHOGE PART 10 APPLICATION						
DRAWING:	SITE 4 - EXISTING SITE AERIAL MAP						

SCALE:	1:2000 @ A1
JOB NO:	2301-KSG
SERIES:	PLANNING
DATE:	28/03/2025
DRAWN:	SD
CHECKED:	JM

THIS DRAWING TO BE READ IN CONJUNCTION WITH RELEVANT CONSULTANTS' DRAWINGS - NOTIFY ARCHITECTS OF ANY DISCREPANCIES - CHECK DIMENSIONS ON SITE - DO NOT SCALE - USE FIGURED DIMENSIONS ONLY - COPYRIGHT RESERVED FOR DEREK TYNAN ASSOCIATES LTD. I/TIA DTA ARCHITECTS