



EXISTING SITE SURVEY OVERLAY ON AERIAL MAP  
1:1000 @ A1

GENERAL NOTES:  
DRAWING TO BE READ WITH REFERENCE TO THE FOLLOWING ASSOCIATED DRAWINGS AND INFORMATION:  
- 0000 SERIES DRAWINGS: EXISTING SITE INFO. - 4000 SERIES DRAWINGS: GA DRAWINGS/ UNIT TYPES INFO.  
- 1000 SERIES DRAWINGS: PROPOSED SITE LAYOUT INFO. - 5000 SERIES DRAWINGS: PROPOSED MATERIALITY  
- 2000 SERIES DRAWINGS: PROPOSED ELEVATIONS INFO. - 6000 SERIES DRAWINGS: HQA AND ASSOCIATED SCHEDULE OF INFO  
- 3000 SERIES DRAWINGS: PROPOSED SITE LONGITUDINAL SECTIONS - ARCHITECTURAL DESIGN STATEMENT


SITE BOUNDARY:

SITE AREA:  
NET DEVELOPABLE AREA:

116,750.34 M2 / 11.68 HECTARES  
106,705.55 M2 / 10.67 HECTARES  
(NOTE SOUTH LINK STREET EXCLUDED)

BASED ON:

TOPOGRAPHICAL SURVEY RECEIVED FROM  
PCA LTD - 19/09/2024

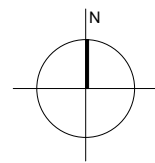

REVISION	DATE	NOTES
B		F
C		G
D		H
E		I
		J

REVISION	DATE	NOTES
		F
		G
		H
		I
		J

DRG NO:	KSG4	DTA	00	SX	DR	A	0003
PROJECT:	KISHOGE PART 10 APPLICATION						
DRAWING:	SITE 4 - EXISTING SITE SURVEY OVERLAY ON AERIAL MAP						

SCALE:	1:1000 @ A1 / 1:2000 @ A3
JOB NO:	2301-KSG
SERIES:	PLANNING
DATE:	28/03/2025
DRAWN:	SD
CHECKED:	JM

DTAARCHITECTS  
ARCHITECTURE & URBAN DESIGN

12-14 COLLEGE GREEN, DUBLIN 2  
T: 353 (0) 1 4777742  
E: info@dtai.ie  
WWW.DTA.IE