




EXISTING SITE SURVEY
1:1000 @ A1

GENERAL NOTES:
DRAWING TO BE READ WITH REFERENCE TO THE FOLLOWING ASSOCIATED DRAWINGS AND INFORMATION:
- 0000 SERIES DRAWINGS: EXISTING SITE INFO. - 4000 SERIES DRAWINGS: GA DRAWINGS/ UNIT TYPES INFO.
- 1000 SERIES DRAWINGS: PROPOSED SITE LAYOUT INFO. - 5000 SERIES DRAWINGS: PROPOSED MATERIALITY
- 2000 SERIES DRAWINGS: PROPOSED ELEVATIONS INFO. - 6000 SERIES DRAWINGS: HQA AND ASSOCIATED SCHEDULE OF INFO
- 3000 SERIES DRAWINGS: PROPOSED SITE LONGITUDINAL SECTIONS - ARCHITECTURAL DESIGN STATEMENT

SITE BOUNDARY:
SITE AREA: 116,750.34 M2 / 11.68 HECTARES
NET DEVELOPABLE AREA: 106,705.55 M2 / 10.67 HECTARES
(NOTE SOUTH LINK STREET EXCLUDED)

BASED ON:
TOPOGRAPHICAL SURVEY RECEIVED FROM
PCA LTD - 19/09/2024

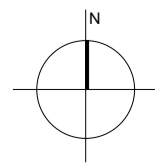

REVISION	DATE	NOTES
B		F
C		G
D		H
E		I
		J

REVISION	DATE	NOTES
B		F
C		G
D		H
E		I
		J

DRG NO:	KSG4	DTA	00	SX	DR	A	0004
PROJECT:	KISHOGE PART 10 APPLICATION						
DRAWING:	SITE 4 - EXISTING SITE SURVEY						

SCALE:	1:1000 @ A1 / 1:2000 @ A3
JOB NO:	2301-KSG
SERIES:	PLANNING
DATE:	28/03/2025
DRAWN:	SD
CHECKED:	JM

DTAARCHITECTS
ARCHITECTURE & URBAN DESIGN
12-14 COLLEGE GREEN, DUBLIN 2
T: 353 (0) 1 4777742
WWW.DTA.IE