


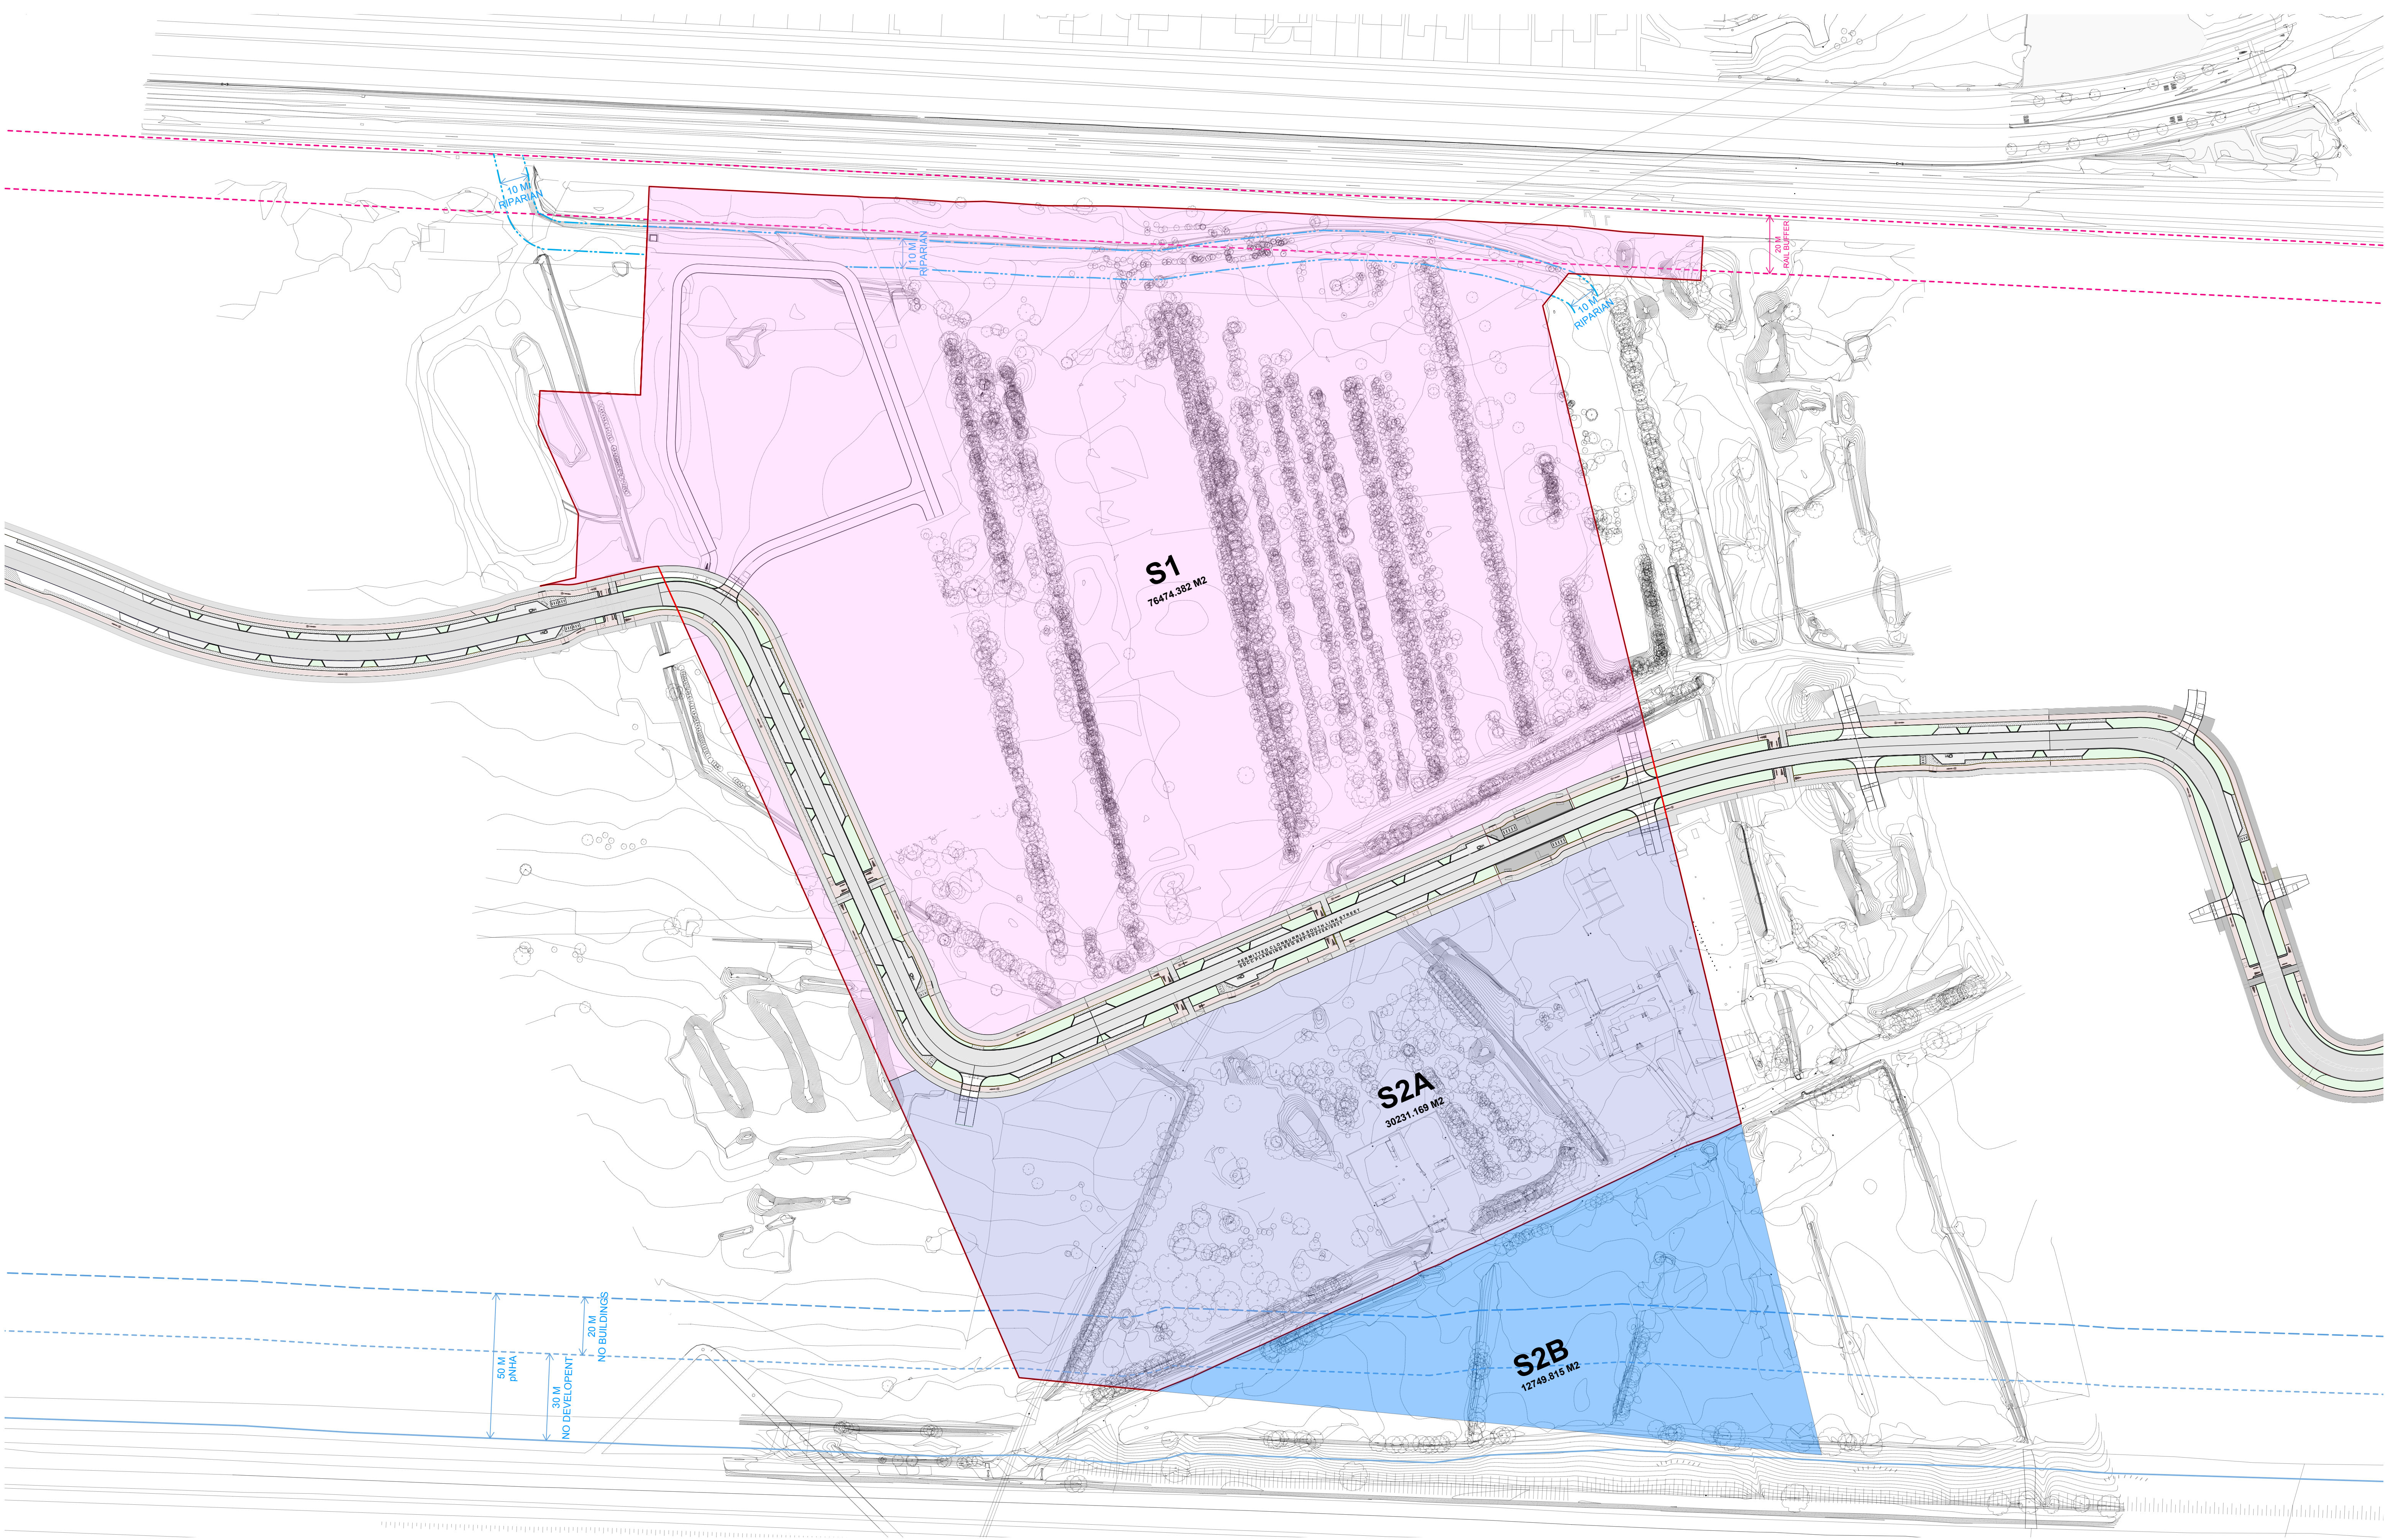

EXISTING SITE SURVEY - WITH SDZ SUB-SECTORS
1:1000 @ A1

GENERAL NOTES:

DRAWING TO BE READ WITH REFERENCE TO THE FOLLOWING ASSOCIATED DRAWINGS AND INFORMATION:			
-	0000 SERIES DRAWINGS: EXISTING SITE INFO	-	4000 SERIES DRAWINGS: GA DRAWINGS/ UNIT TYPES INFO
-	1000 SERIES DRAWINGS: PROPOSED SITE LAYOUT INFO	-	5000 SERIES DRAWINGS: PROPOSED MATURITY
-	2000 SERIES DRAWINGS: PROPOSED ELEVATIONS INFO	-	6000 SERIES DRAWINGS: HGA AND ASSOCIATED SCHEDULE OF INFO
-	3000 SERIES DRAWINGS: PROPOSED SITE/ LONGITUDINAL SECTIONS	-	ARCHITECTURAL DESIGN STATEMENT


SITE BOUNDARY:

SITE AREA:
NET DEVELOPABLE AREA:

116,750.34 M² / 11.68 HECTARES
106,706.55 M² / 10.67 HECTARES
(NOTE SOUTH LINK STREET EXCLUDED)

BASED ON:

TOPOGRAPHICAL SURVEY RECEIVED FROM
PCA LTD - 19/09/2024

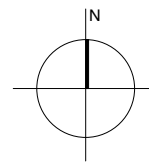

REVISION	DATE	NOTES
B		F
C		G
D		H
E		I
		J

REVISION	DATE	NOTES
		F
		G
		H
		I
		J

DRG NO:	KSG4	DTA	00	SX	DR	A	0006
PROJECT:	KISHOGE PART 10 APPLICATION						
DRAWING:	SITE 4 - EXISTING SITE SURVEY WITH SDZ SUB-SECTORS						

SCALE:	1:1000 @ A1 / 1:2000 @ A3
JOB NO:	2301-KSG
SERIES:	PLANNING
DATE:	28/03/2025
DRAWN:	SD
CHECKED:	JM

DTAARCHITECTS
ARCHITECTURE & URBAN DESIGN

12-14 COLLEGE GREEN, DUBLIN 2
T: 353 (0) 1 6377742
INFO@DTA.IE
WWW.DTA.IE