



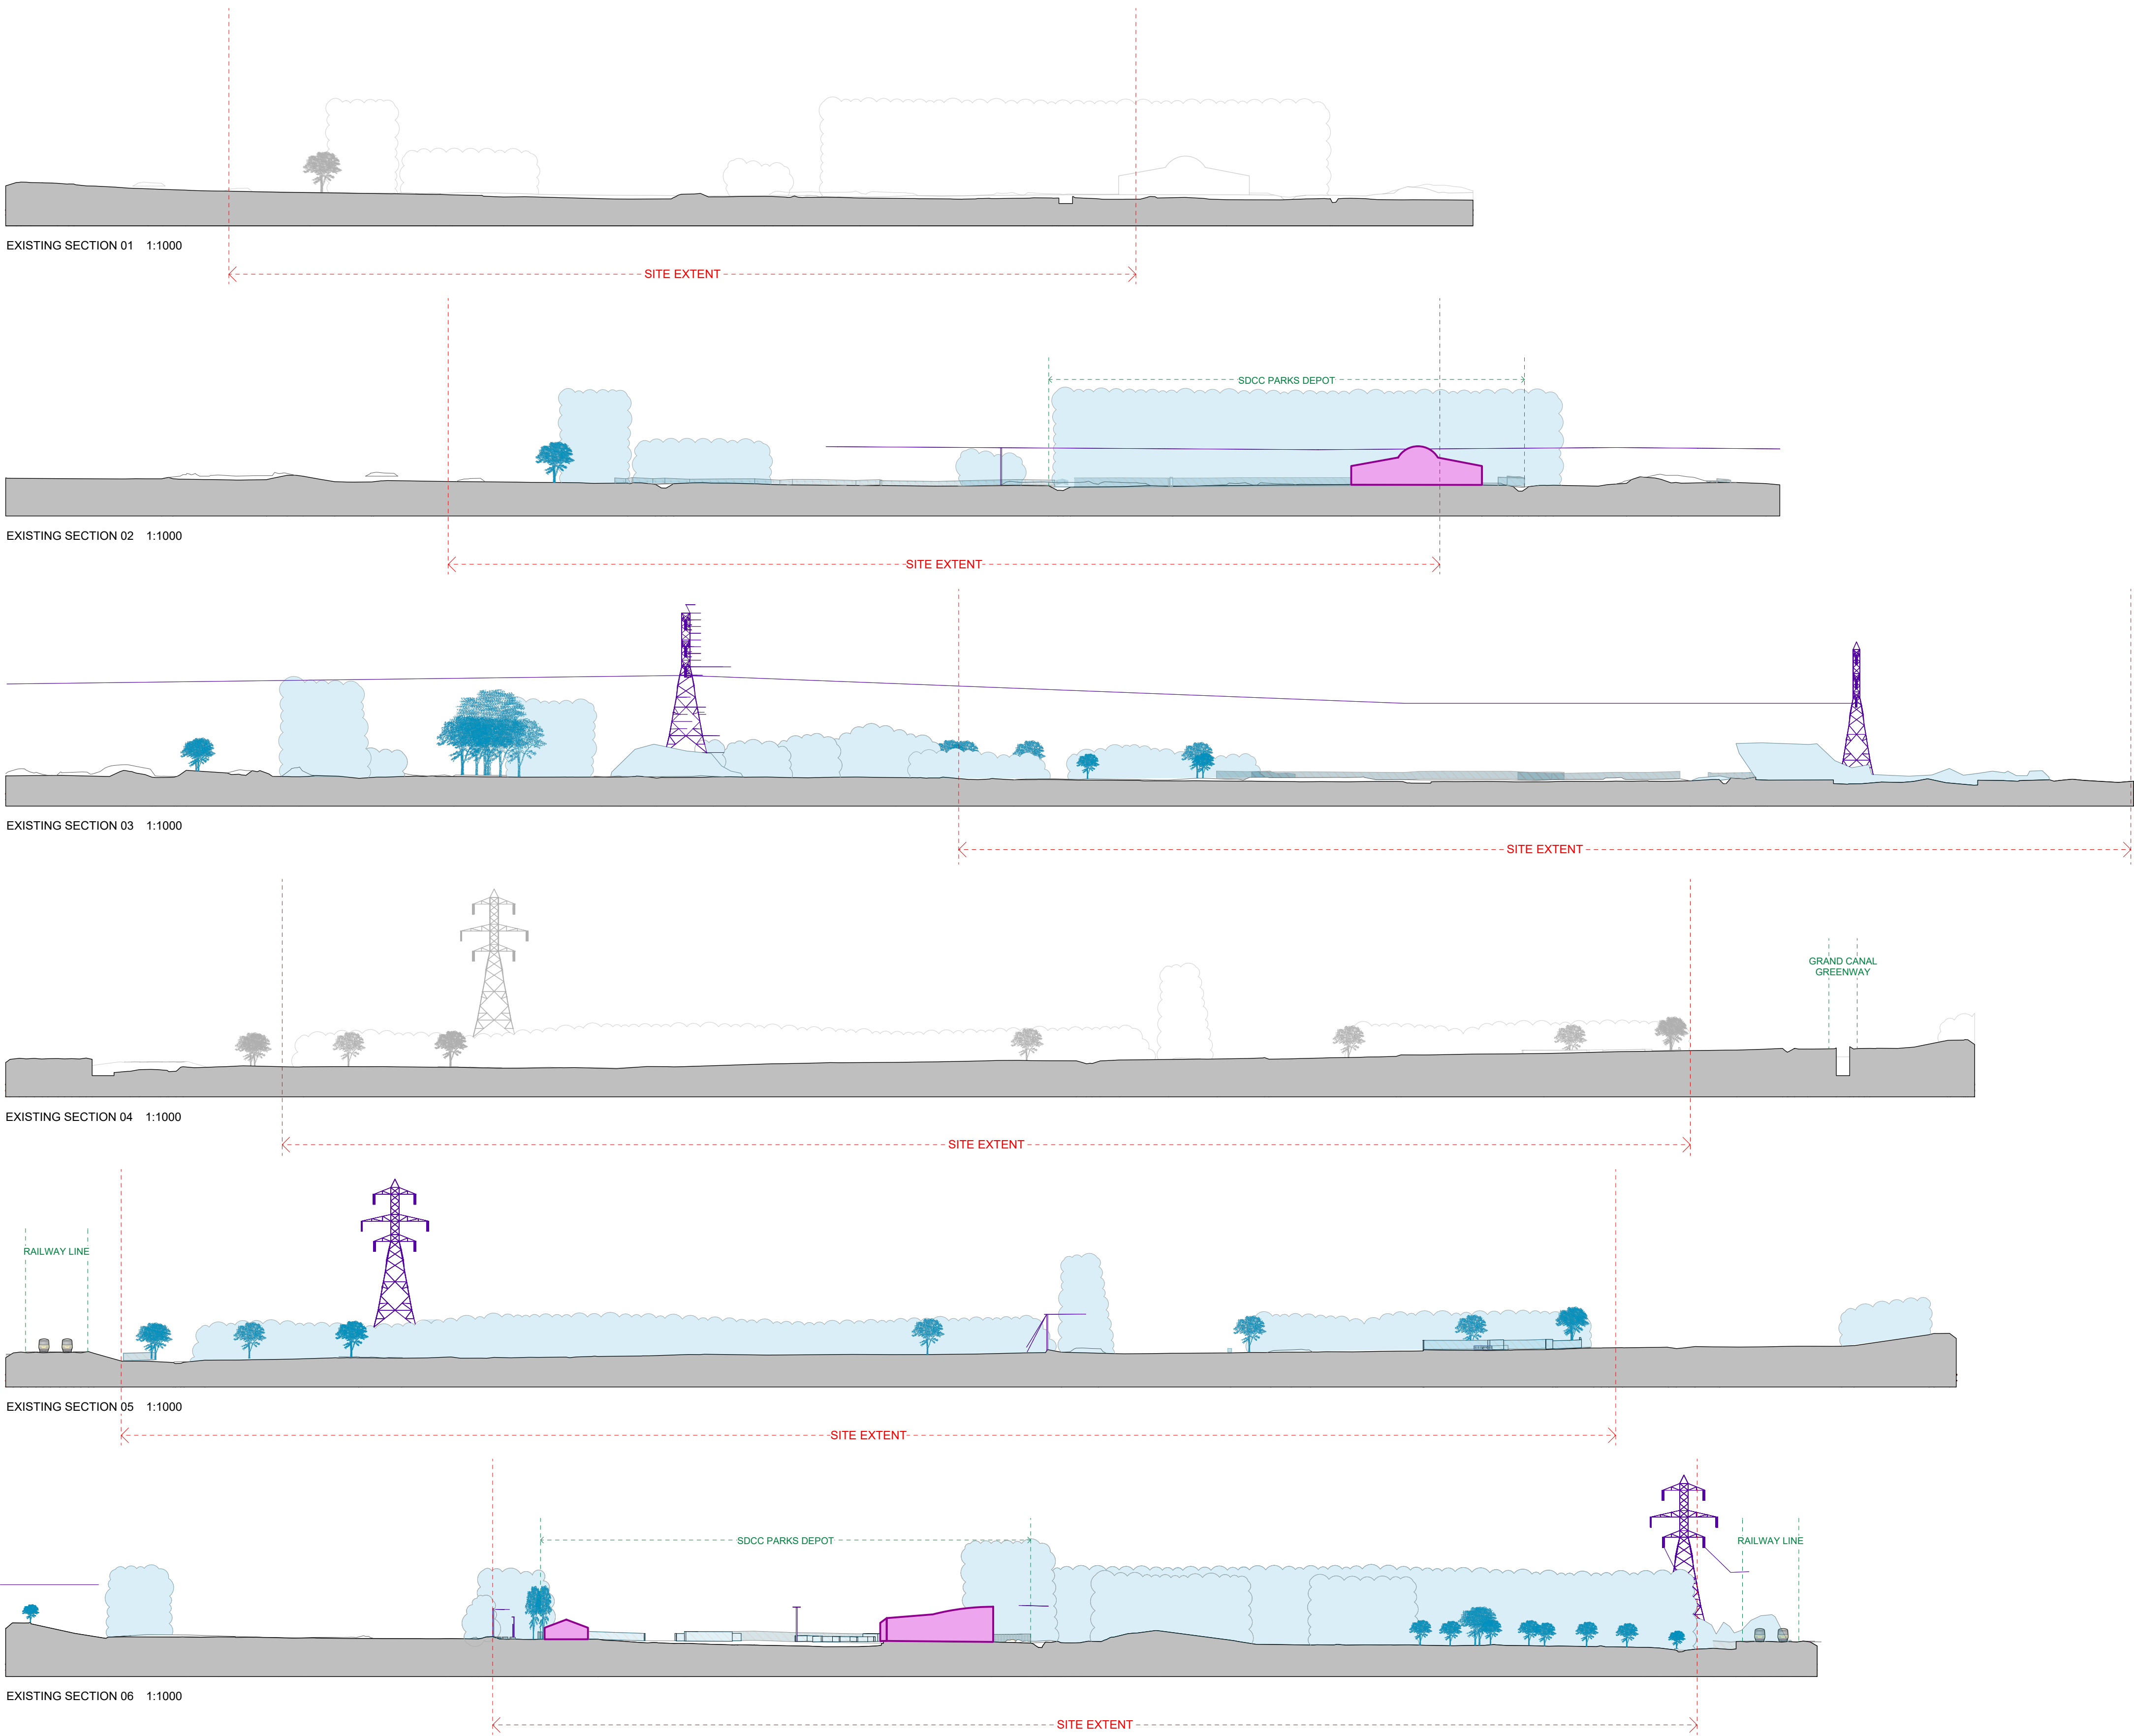

TO BE DEMOLISHED / REMOVED:

- SDCC PARKS DEPOT BUILDINGS – DEMOLITION APPROVED UNDER: SD 228/0003 APPLICATION
- HEDGES / TREES / VEGETATION TO BE REMOVED
- BUILDINGS / STRUCTURES / WALLS TO BE DEMOLISHED
- ESB POWER LINES/PYLONS DECOMMISSIONING COMMENCED

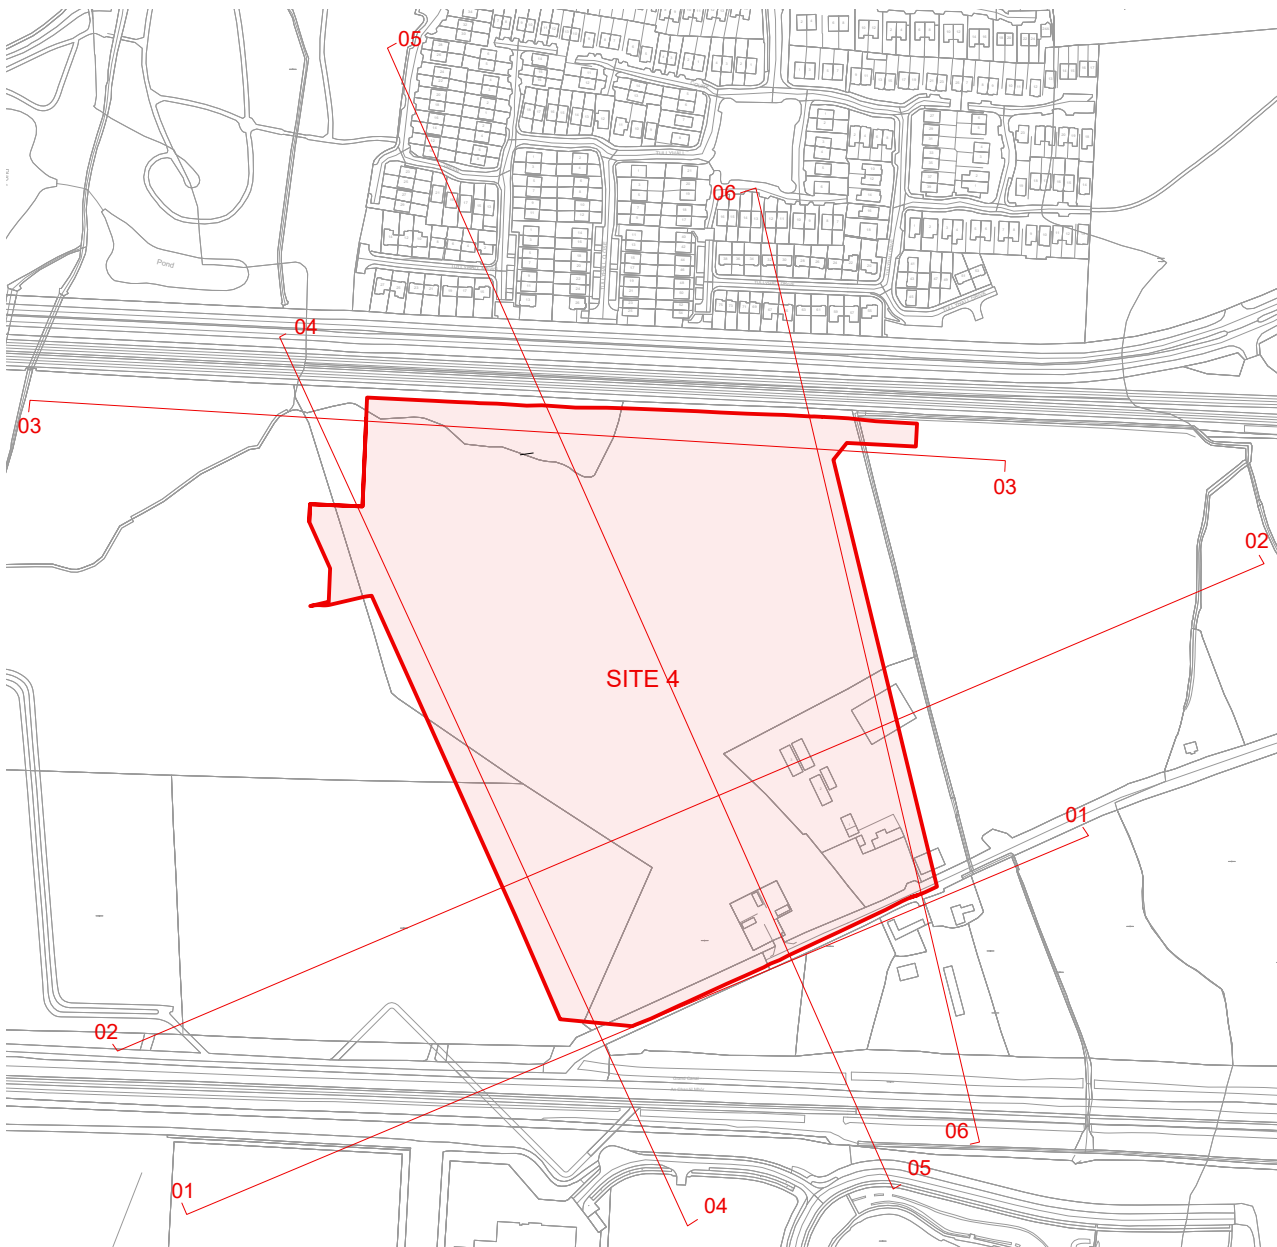

SITE LOCATION MAP 1:5000


EXISTING SITE SECTIONS - DEMOLITION / REMOVAL
1:1000 @ A1

GENERAL NOTES:
DRAWING TO BE READ WITH REFERENCE TO THE FOLLOWING ASSOCIATED DRAWINGS AND INFORMATION:
- 6000 SERIES DRAWINGS: EXISTING SITE INFO.
- 1000 SERIES DRAWINGS: PROPOSED SITE LAYOUT INFO.
- 2000 SERIES DRAWINGS: PROPOSED ELEVATIONS INFO.
- 3000 SERIES DRAWINGS: PROPOSED SITE/ LONGITUDINAL SECTIONS
- 4000 SERIES DRAWINGS: GA DRAWINGS/ UNIT TYPES INFO.
- 5000 SERIES DRAWINGS: PROPOSED MATERIALITY
- 6000 SERIES DRAWINGS: H&A AND ASSOCIATED SCHEDULE OF INFO
- ARCHITECTURAL DESIGN STATEMENT

SITE BOUNDARY:
SITE AREA:
NET DEVELOPABLE AREA:

116,750.34 M2 / 11.68 HECTARES
106,705.55 M2 / 10.67 HECTARES
(NOTE SOUTH LINK STREET EXCLUDED)

BASED ON:
TOPOGRAPHICAL SURVEY RECEIVED FROM
PCA LTD - 19/09/2024

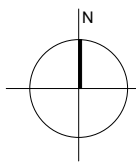

REVISION	DATE	NOTES	REVISION	DATE	NOTES
F			F		
G			G		
H			H		
I			I		
J			J		

DRG NO:	KSG4	DTA	00	SX	DR	A	0011
PROJECT:	KISHOGE PART 10 APPLICATION						
DRAWING:	SITE 4 - DEMOLITION SITE SECTIONS						

SCALE:	1:1000 @ A1 / 1:2000 @ A3
JOB NO:	2301-KSG
SERIES:	PLANNING
DATE:	28/03/2025
DRAWN:	SD
CHECKED:	JM

DTA ARCHITECTS
ARCHITECTURE & URBAN DESIGN
12-14 COLLEGE GREEN, DUBLIN 2
T: 353 (0) 1 6777742
WWW.DTA.IE