


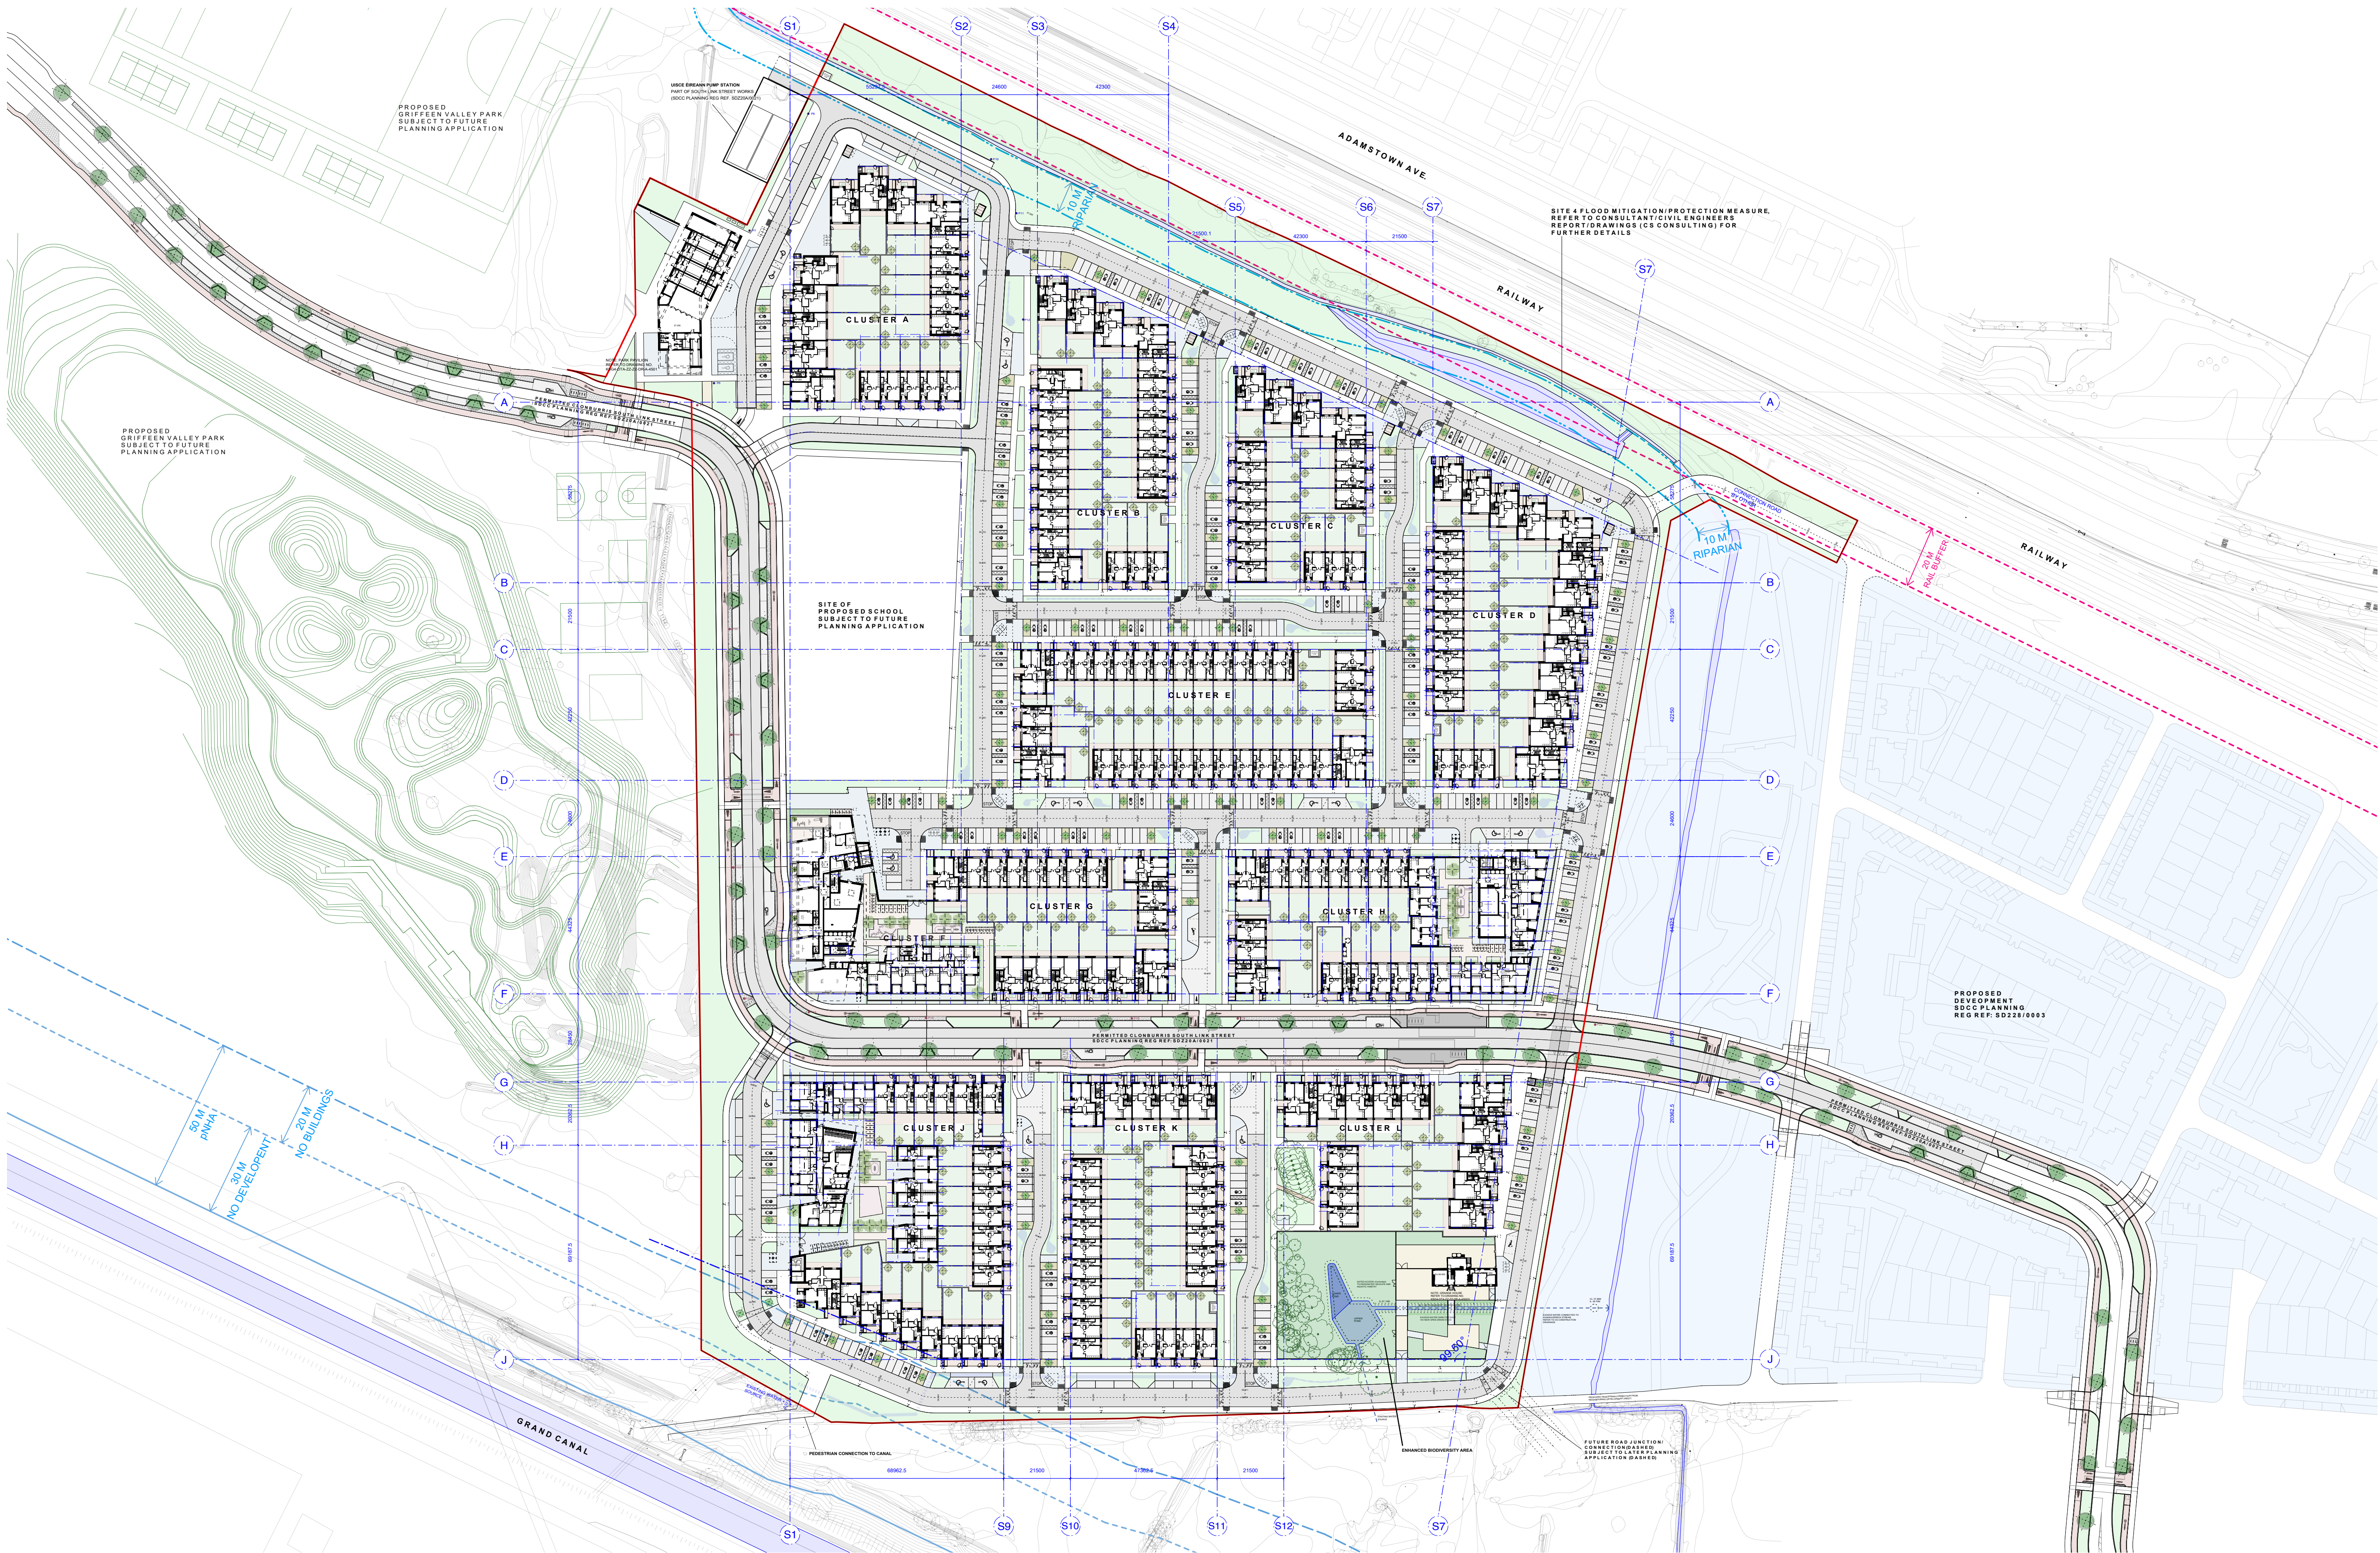


SITE LAYOUT PLAN  
1:1000 @ A1

GENERAL NOTES:  
DRAWING TO BE READ WITH REFERENCE TO THE FOLLOWING ASSOCIATED DRAWINGS AND INFORMATION:  
- 9000 SERIES DRAWINGS: EXISTING SITE INFO.  
- 1000 SERIES DRAWINGS: PROPOSED SITE LAYOUT INFO.  
- 2000 SERIES DRAWINGS: PROPOSED ELEVATIONS INFO.  
- 3000 SERIES DRAWINGS: PROPOSED SITE/ LONGITUDINAL SECTIONS  
- 4000 SERIES DRAWINGS: GA DRAWINGS/ UNIT TYPES INFO.  
- 5000 SERIES DRAWINGS: PROPOSED MATERIALITY  
- 6000 SERIES DRAWINGS: HGA AND ASSOCIATED SCHEDULE OF INFO  
- ARCHITECTURAL DESIGN STATEMENT

SITE BOUNDARY:  
SITE AREA:  
NET DEVELOPABLE AREA:

116,750.34 M2 / 11.68 HECTARES  
106,705.55 M2 / 10.67 HECTARES  
(NOTE SOUTH LINK STREET EXCLUDED)

BASED ON:  
TOPOGRAPHICAL SURVEY RECEIVED FROM  
PCA LTD - 19/09/2024

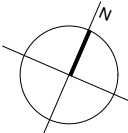

| REVISION | DATE | NOTES | REVISION | DATE | NOTES |
|----------|------|-------|----------|------|-------|
| A        |      |       | A        |      |       |
| B        |      |       | B        |      |       |
| C        |      |       | C        |      |       |
| D        |      |       | D        |      |       |
| E        |      |       | E        |      |       |

|          |                                          |     |    |    |    |   |      |
|----------|------------------------------------------|-----|----|----|----|---|------|
| DRG NO:  | KSG4                                     | DTA | 00 | 00 | DR | A | 1010 |
| PROJECT: | KISHOGE PART 10 APPLICATION              |     |    |    |    |   |      |
| DRAWING: | SITE 4 - PROPOSED GF-00 SITE LAYOUT PLAN |     |    |    |    |   |      |

|          |                           |
|----------|---------------------------|
| SCALE:   | 1:1000 @ A1 / 1:2000 @ A3 |
| JOB NO:  | 2301-KSG                  |
| SERIES:  | PLANNING                  |
| DATE:    | 28/02/2025                |
| DRAWN:   | SGUMCJM                   |
| CHECKED: | JM                        |

DTA ARCHITECTS  
ARCHITECTURE & URBAN DESIGN  
12-14 COLLEGE GREEN, DUBLIN 2  
T: 353 (0) 1 6777742  
WWW.DTA.IE