

SITE LAYOUT PLAN
1:1000 @ A1


GENERAL NOTES:
DRAWING TO BE READ WITH REFERENCE TO THE FOLLOWING ASSOCIATED DRAWINGS AND INFORMATION:
- 9000 SERIES DRAWINGS: EXISTING SITE INFO.
- 1000 SERIES DRAWINGS: PROPOSED SITE LAYOUT INFO.
- 2000 SERIES DRAWINGS: PROPOSED ELEVATIONS INFO.
- 3000 SERIES DRAWINGS: PROPOSED SITE/ LONGITUDINAL SECTIONS

4000 SERIES DRAWINGS: GA DRAWINGS/ UNIT TYPES INFO.
5000 SERIES DRAWINGS: PROPOSED MATERIALITY
6000 SERIES DRAWINGS: HGA AND ASSOCIATED SCHEDULE OF INFO
ARCHITECTURAL DESIGN STATEMENT

SITE BOUNDARY:
SITE AREA:
NET DEVELOPABLE AREA:

116,750.34 M2 / 11.68 HECTARES
106,705.55 M2 / 10.67 HECTARES
(NOTE SOUTH LINK STREET EXCLUDED)

BASED ON:
TOPOGRAPHICAL SURVEY RECEIVED FROM
PCA LTD - 19/09/2024

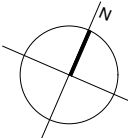

REVISION	DATE	NOTES
A		
B		
C		
D		
E		

REVISION	DATE	NOTES
F		
G		
H		
I		
J		

DRG NO: KSG4 DTA 00 02 DR A 1012

PROJECT: KISHOGE PART 10 APPLICATION

DRAWING: SITE 4 - PROPOSED 2F-02 SITE LAYOUT PLAN

SCALE:	1:1000 @ A1 / 1:2000 @ A3
JOB NO:	2301-KSG
SERIES:	PLANNING
DATE:	28/02/2025
DRAWN:	SGUMCJM
CHECKED:	JM

DTA ARCHITECTS
ARCHITECTURE & URBAN DESIGN

12-14 COLLEGE GREEN, DUBLIN 2
T: 353 (0) 1 6777742
WWW.DTA.IE