


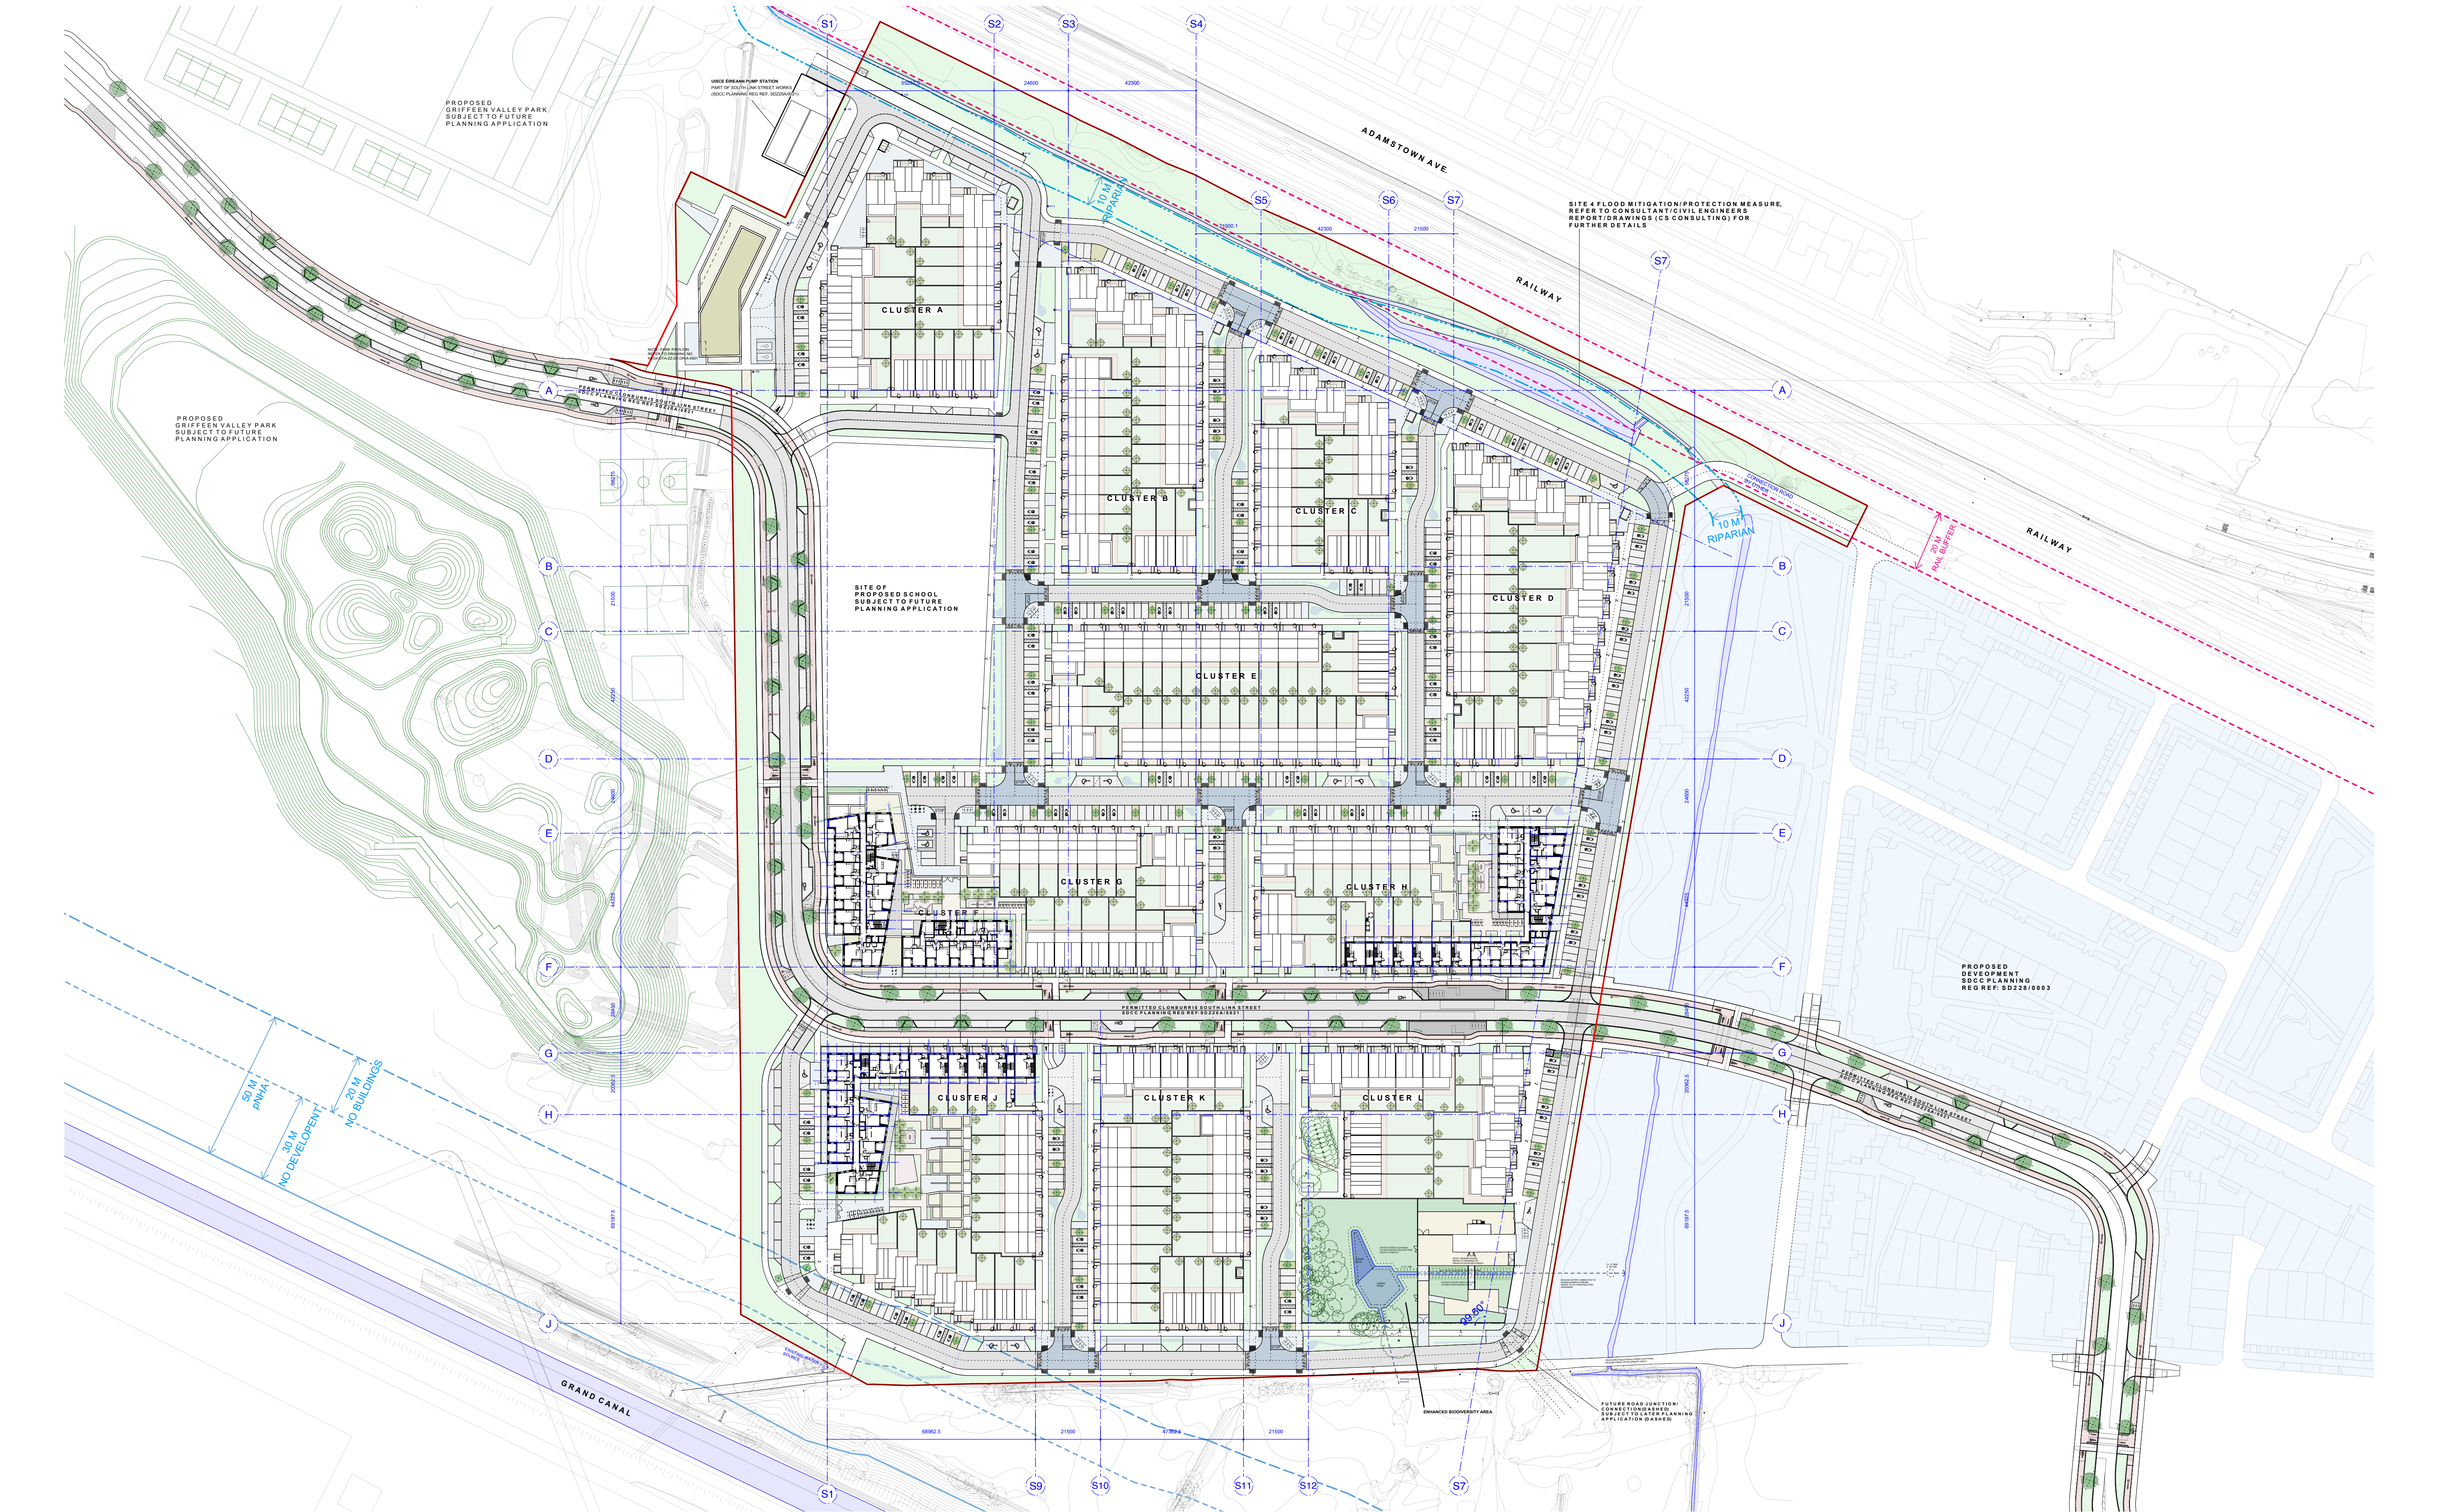


SITE LAYOUT PLAN
1:1000 @ A1

GENERAL NOTES:
DRAWING TO BE READ WITH REFERENCE TO THE FOLLOWING ASSOCIATED DRAWINGS AND INFORMATION:
- 9000 SERIES DRAWINGS: EXISTING SITE INFO.
- 1000 SERIES DRAWINGS: PROPOSED SITE LAYOUT INFO.
- 2000 SERIES DRAWINGS: PROPOSED ELEVATIONS INFO.
- 3000 SERIES DRAWINGS: PROPOSED SITE/ LONGITUDINAL SECTIONS
- 4000 SERIES DRAWINGS: GA DRAWINGS/ UNIT TYPES INFO.
- 5000 SERIES DRAWINGS: PROPOSED MATERIALITY
- 6000 SERIES DRAWINGS: HGA AND ASSOCIATED SCHEDULE OF INFO
- ARCHITECTURAL DESIGN STATEMENT

SITE BOUNDARY:
SITE AREA:
NET DEVELOPABLE AREA:

116,750.34 M² / 11.68 HECTARES
106,705.55 M² / 10.67 HECTARES
(NOTE SOUTH LINK STREET EXCLUDED)

BASED ON:
TOPOGRAPHICAL SURVEY RECEIVED FROM
PCA LTD - 19/09/2024

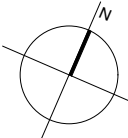

REVISION	DATE	NOTES	REVISION	DATE	NOTES
A			A		
B			B		
C			C		
D			D		
E			E		

DRG NO:	KSG4	DTA	00	03	DR	A	1013
PROJECT:	KISHOGE PART 10 APPLICATION						
DRAWING:	SITE 4 - PROPOSED 3F-03 SITE LAYOUT PLAN						

SCALE:	1:1000 @ A1 / 1:2000 @ A3
JOB NO:	2301-KSG
SERIES:	PLANNING
DATE:	28/02/2025
DRAWN:	SGUMCJM
CHECKED:	JM

DTA ARCHITECTS
ARCHITECTURE & URBAN DESIGN
12-14 COLLEGE GREEN, DUBLIN 2
T: 353 (0) 1 6777742
WWW.DTA.IE