



CLUSTER D
1:200 @ A1

GENERAL NOTES:

DRAWING TO BE READ WITH REFERENCE TO THE FOLLOWING ASSOCIATED DRAWINGS AND INFORMATION:
6000 SERIES DRAWINGS: EXISTING SITE INFO.
1000 SERIES DRAWINGS: PROPOSED SITE LAYOUT INFO.
2000 SERIES DRAWINGS: PROPOSED ELEVATIONS INFO.
3000 SERIES DRAWINGS: PROPOSED SITE/ LONGITUDINAL SECTIONS


SITE BOUNDARY:

SITE AREA:
NET DEVELOPABLE AREA:

116,750.34 M2 / 11.68 HECTARES
106,705.55 M2 / 10.67 HECTARES
(NOTE SOUTH LINK STREET EXCLUDED)

BASED ON:

TOPOGRAPHICAL SURVEY RECEIVED FROM
PCA LTD - 19/09/2024

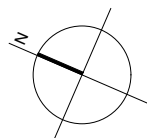

REVISION	DATE	NOTES
A		
B		
C		
D		
E		

REVISION	DATE	NOTES
A		
B		
C		
D		
E		

DRG NO: KSG4 DTA CD SP DR A 1028

PROJECT: KISHOGE PART 10 APPLICATION

DRAWING: SITE 4 - PROPOSED SITE LAYOUT PLAN - CLUSTER D

SCALE: 1:200
JOB NO: 2301-KSG
SERIES: PLANNING
DATE: 28/03/2025
DRAWN: SGJ/MCM
CHECKED: JM

DTA ARCHITECTS
ARCHITECTURE & URBAN DESIGN
12-14 COLLEGE GREEN, DUBLIN 2
T: 353 (0) 1 6777742
WWW.DTA.IE