



CLUSTER F,G
1:200 @ A1

GENERAL NOTES:

DRAWING TO BE READ WITH REFERENCE TO THE FOLLOWING ASSOCIATED DRAWINGS AND INFORMATION:
6000 SERIES DRAWINGS: EXISTING SITE INFO.
1000 SERIES DRAWINGS: PROPOSED SITE LAYOUT INFO.
2000 SERIES DRAWINGS: PROPOSED ELEVATIONS INFO.
3000 SERIES DRAWINGS: PROPOSED SITE/LONGITUDINAL SECTIONS


SITE BOUNDARY:

SITE AREA:
NET DEVELOPABLE AREA:

116,750.34 M2 / 11.68 HECTARES
106,705.55 M2 / 10.67 HECTARES
(NOTE SOUTH LINK STREET EXCLUDED)

BASED ON:

TOPOGRAPHICAL SURVEY RECEIVED FROM
PCA LTD - 19/09/2024

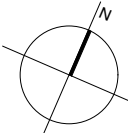

REVISION	DATE	NOTES
A		
B		
C		
D		
E		

REVISION	DATE	NOTES
F		
G		
H		
I		
J		

DRG NO: KSG4 DTA CFG SP DR A 1030

PROJECT: KISHOGE PART 10 APPLICATION

DRAWING: SITE 4 - PROPOSED SITE LAYOUT PLAN - CLUSTER F AND G

SCALE:	1:200
JOB NO:	2301-KSG
SERIES:	PLANNING
DATE:	28/03/2025
DRAWN:	SGUMCM
CHECKED:	JM

DTA ARCHITECTS
ARCHITECTURE & URBAN DESIGN
12-14 COLLEGE GREEN, DUBLIN 2
T: 363 (0) 1 6777742
WWW.DTA.IE