


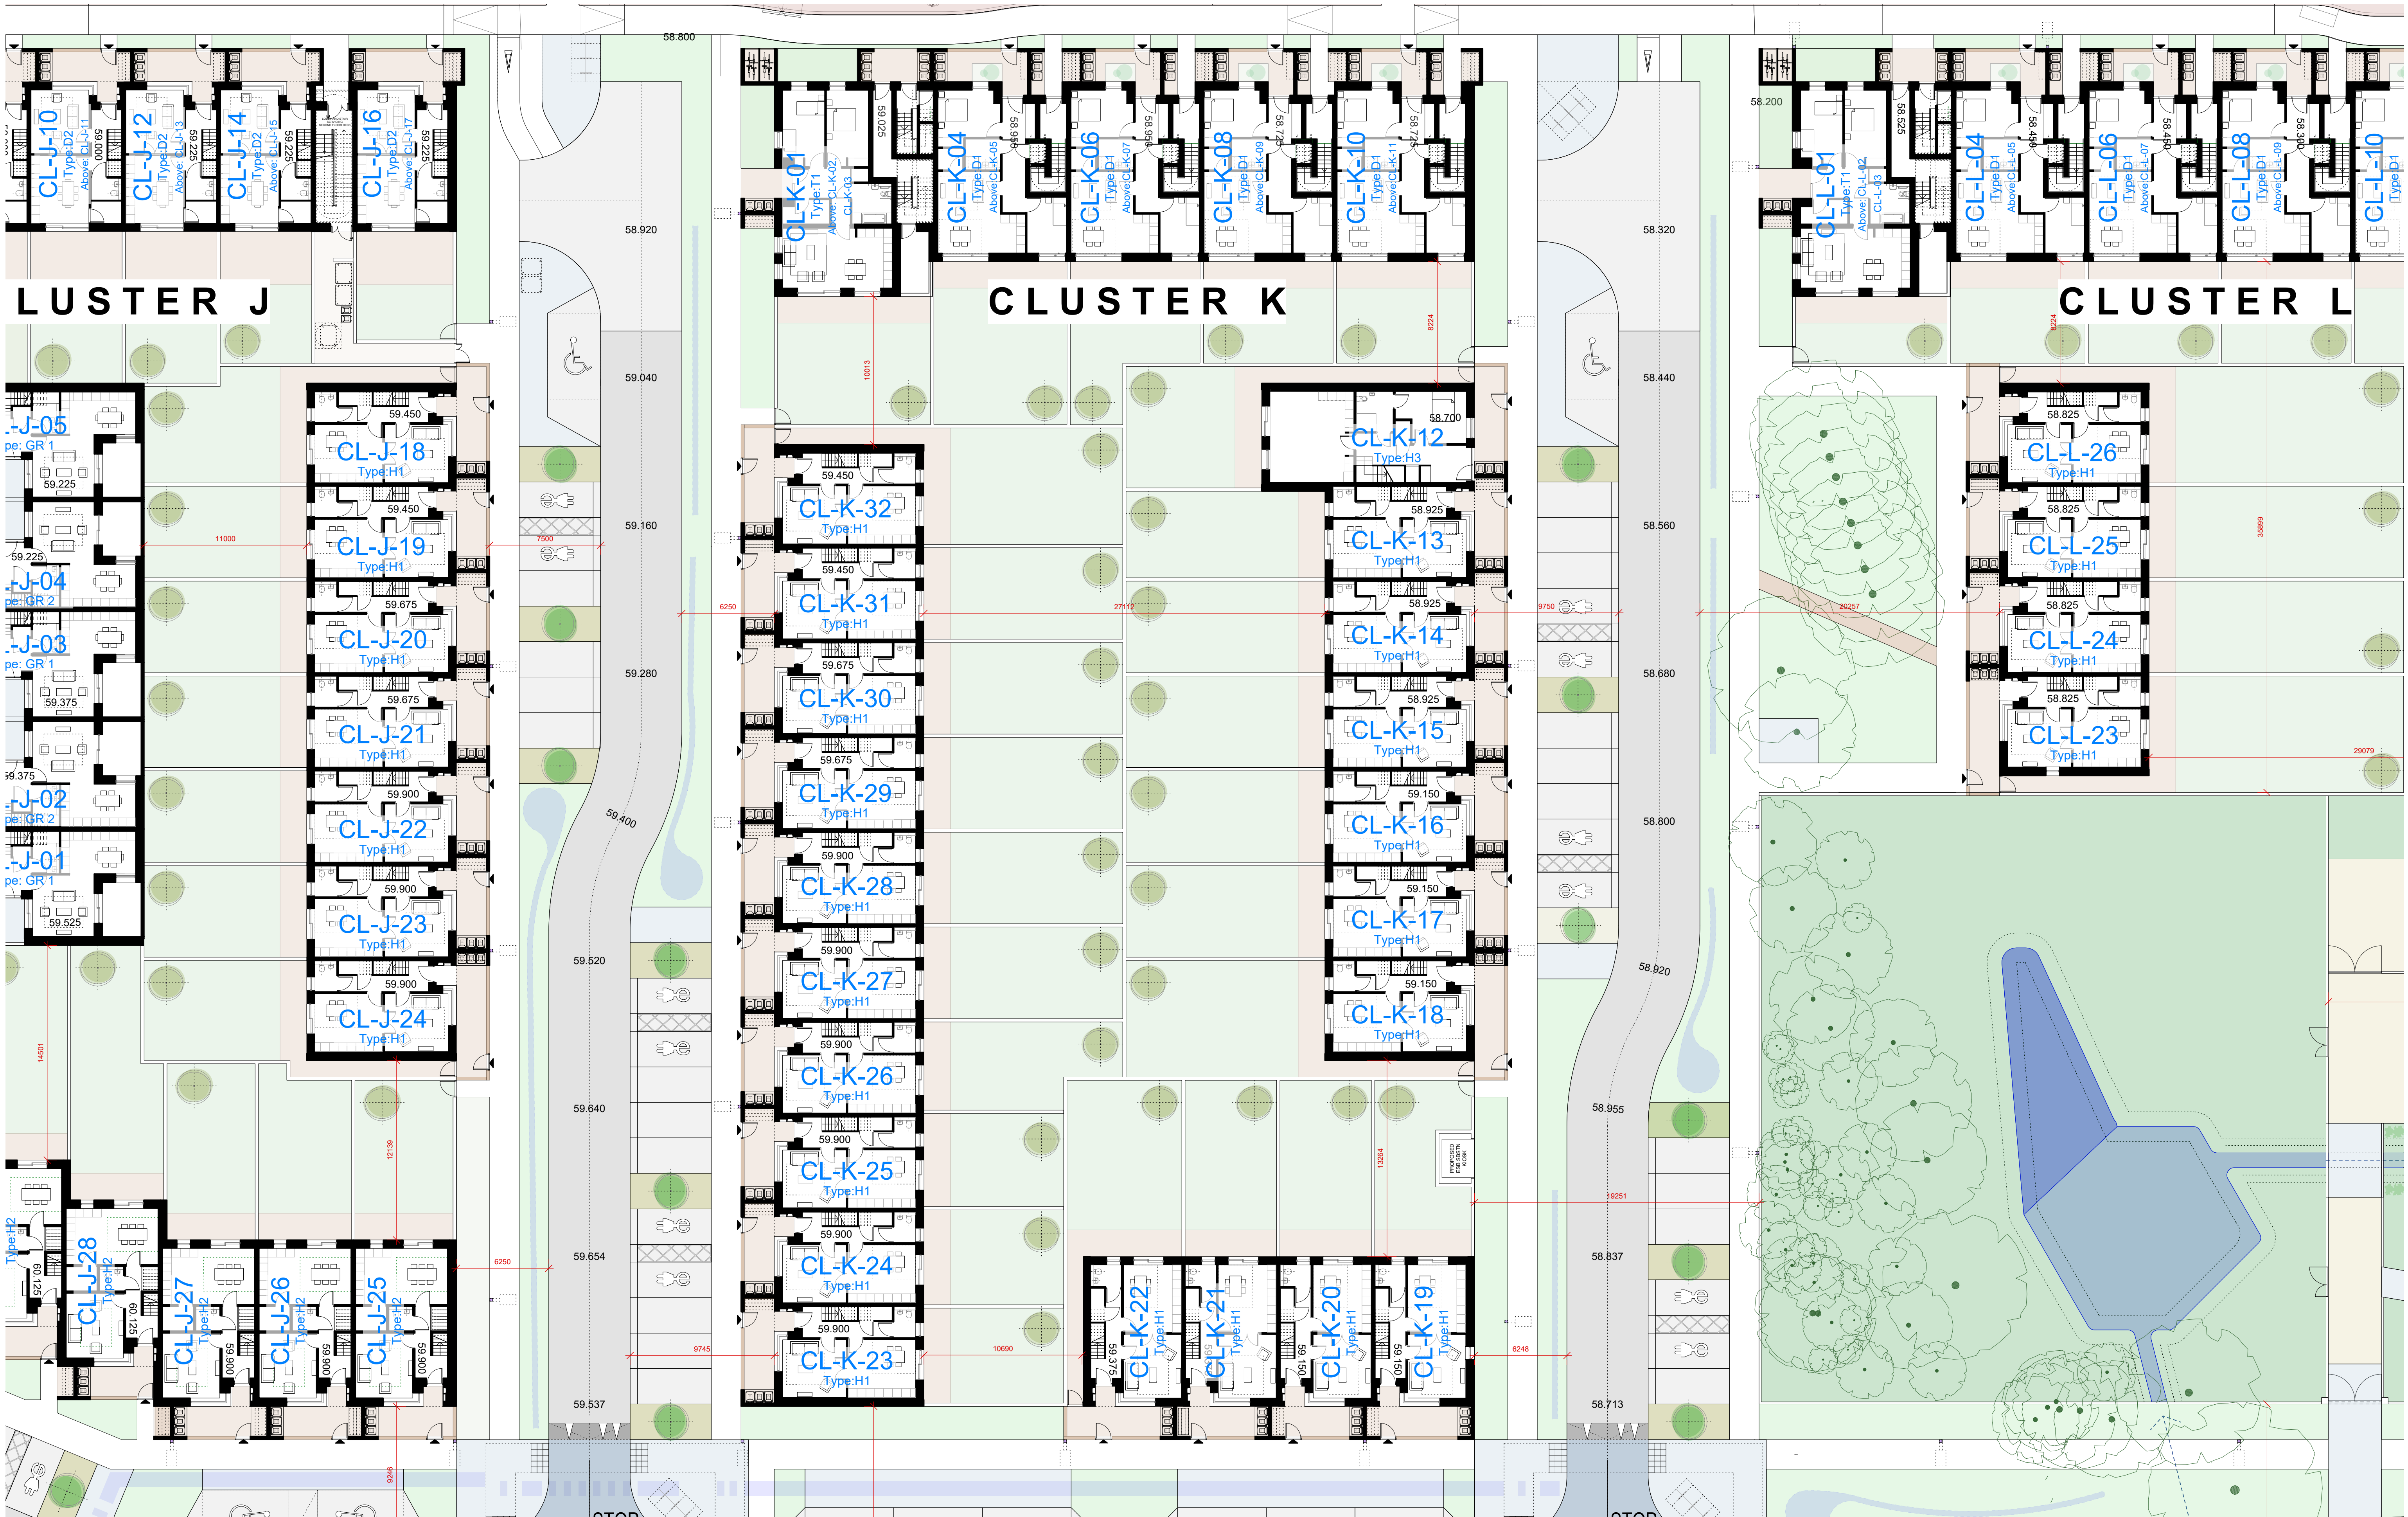


CLUSTER K
1:200 @ A1

GENERAL NOTES:
DRAWING TO BE READ WITH REFERENCE TO THE FOLLOWING ASSOCIATED DRAWINGS AND INFORMATION:
- 2000 SERIES DRAWINGS: EXISTING SITE INFO.
- 1000 SERIES DRAWINGS: PROPOSED SITE LAYOUT INFO.
- 2000 SERIES DRAWINGS: PROPOSED ELEVATIONS INFO.
- 3000 SERIES DRAWINGS: PROPOSED SITE/ LONGITUDINAL SECTIONS

SITE BOUNDARY:
SITE AREA:
NET DEVELOPABLE AREA:

116,750.34 M2 / 11.68 HECTARES
106,705.55 M2 / 10.67 HECTARES
(NOTE SOUTH LINK STREET EXCLUDED)

BASED ON:
TOPOGRAPHICAL SURVEY RECEIVED FROM
PCA LTD - 19/09/2024

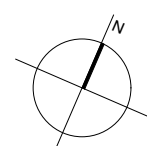

REVISION	DATE	NOTES	REVISION	DATE	NOTES
A			F		
B			G		
C			H		
D			I		
E			J		

DRG NO:	KSG4	DTA	CK	SP	DR	A	1033
PROJECT:	KISHOGE PART 10 APPLICATION						
DRAWING:	SITE 4 - PROPOSED SITE LAYOUT PLAN - CLUSTER K						

SCALE:	1:200
JOB NO:	2301-KSG
SERIES:	PLANNING
DATE:	28/03/2025
DRAWN:	SGUMC/M
CHECKED:	JM

DTA ARCHITECTS
ARCHITECTURE & URBAN DESIGN
12-14 COLLEGE GREEN, DUBLIN 2
T: 363 (0) 1 6777742
WWW.DTA.IE