


SITE LAYOUT PLAN
1:500 @ A1

GENERAL NOTES:
DRAWING TO BE READ WITH REFERENCE TO THE FOLLOWING ASSOCIATED DRAWINGS AND INFORMATION:
4000 SERIES DRAWINGS: EXISTING SITE INFO
5000 SERIES DRAWINGS: PROPOSED SITE LAYOUT INFO
6000 SERIES DRAWINGS: PROPOSED ELEVATIONS INFO
7000 SERIES DRAWINGS: PROPOSED SITE LONGITUDINAL SECTIONS
4000 SERIES DRAWINGS: GA DRAWINGS/UNIT TYPES INFO
5000 SERIES DRAWINGS: PROPOSED MATERIALITY
6000 SERIES DRAWINGS: HDA AND ASSOCIATED SCHEDULE OF INFO
ARCHITECTURAL DESIGN STATEMENT

SITE BOUNDARY:
SITE AREA:
NET DEVELOPABLE AREA:
116,750.34 M² / 11.68 HECTARES
106,705.55 M² / 10.67 HECTARES
(NOTE SOUTH LINK STREET EXCLUDED)

BASED ON:
TOPOGRAPHICAL SURVEY RECEIVED FROM
PCA LTD - 19/09/2024

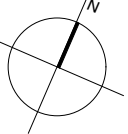

REVISION	DATE	NOTES
A		
B		
C		
D		
E		

REVISION	DATE	NOTES
A		
B		
C		
D		
E		

DRG NO: KSG4 DTA XX SP DR A 1020
PROJECT: KISHOGE PART 10 APPLICATION
DRAWING: SITE 4 - SITE LAYOUT PLAN - PART 1 OF 2

SCALE:	1:500
JOB NO:	2301-KSG
SERIES:	PLANNING
DATE:	28/03/2025
DRAWN:	SGUMCJM
CHECKED:	JM

DTA ARCHITECTS
ARCHITECTURE & URBAN DESIGN
12-14 COLLEGE GREEN, DUBLIN 2
T: 363 (0) 1 6777742
WWW.DTA.IE