



ROOF FLOOR PLAN

2301-KSG-BLOCK H  
GA PLANS  
1:200@ A1

GENERAL NOTES:

- DRAWING TO BE READ WITH REFERENCE TO THE FOLLOWING ASSOCIATED DRAWINGS AND INFORMATION:
- 0000 SERIES DRAWINGS: EXISTING SITE INFO.

- 1000 SERIES DRAWINGS: PROPOSED SITE LAYOUT INFO.

- 2000 SERIES DRAWINGS: PROPOSED ELEVATIONS INFO.

- 3000 SERIES DRAWINGS: PROPOSED SITE LONGITUDINAL SECTIONS.
- 4000 SERIES DRAWINGS: GA DRAWINGS/ UNIT TYPES INFO.


- 5000 SERIES DRAWINGS: PROPOSED MATERIALITY.

- 6000 SERIES DRAWINGS: HQA AND ASSOCIATED SCHEDULE OF INFO.

- ARCHITECTURAL DESIGN STATEMENT.

LEGEND:

- 1BED APT
- 2BED APT
- COMMUNAL APT. AREA
- CHILD/CARE
- RETAIL

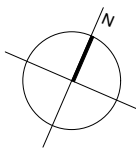

REVISION	DATE	NOTES	REVISION	DATE	NOTES
-			F		
-			G		
-			H		
D			I		
E			J		

DRG NO:	KSG4	DTA	ACH	ZZ	DR	A	4152
PROJECT:	KISHOGE PART 10 APPLICATION						
DRAWING:	SITE 4 - PROPOSED 4F PLAN APT BLOCK - CLUSTER H						

SCALE:	1:200
JOB NO:	2301-KSG
SERIES:	PLANNING
DATE:	28.03.2025
DRAWN:	JMC
CHECKED:	JM

**DTAARCHITECTS**  
ARCHITECTURE & URBAN DESIGN  
12-14 COLLEGE GREEN, DUBLIN 2  
T: 353 (0) 1 6777742  
WWW.DTA.IE