



2301-KSG-BLOCK J
GA PLANS
1:200@ A1

GENERAL NOTES:

DRAWINGS TO BE READ WITH REFERENCE TO THE FOLLOWING ASSOCIATED DRAWINGS AND INFORMATION:

1000 SERIES DRAWINGS: EXISTING SITE INFO.	-	4000 SERIES DRAWINGS: GA DRAWINGS/ UNIT TYPES INFO.
1000 SERIES DRAWINGS: PROPOSED SITE LAYOUT INFO.	-	5000 SERIES DRAWINGS: PROPOSED MATERIALITY
2000 SERIES DRAWINGS: PROPOSED ELEVATIONS INFO.	-	6000 SERIES DRAWINGS: HOA AND ASSOCIATED SCHEDULE OF INFO
3000 SERIES DRAWINGS: PROPOSED SITE/ LONGITUDINAL SECTIONS	-	ARCHITECTURAL DESIGN STATEMENT

LEGEND:


1BED APT

COMMUNAL APT. AREA

28ED APT

CHILD CARE

RETAIL

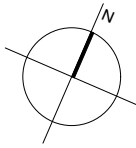

REVISION	DATE	NOTES
-		
-		
D		
E		

REVISION	DATE	NOTES
F		
G		
H		
I		
J		

DRG NO:	KSG4	DTA	ACJ	ZZ	DR	A	4201
PROJECT:	KISHOGE PART 10 APPLICATION						
DRAWING:	SITE 4 - PROPOSED 2F-3F PLAN APT BLOCK - CLUSTER J						

SCALE:	1:200
JOB NO:	2301-KSG
SERIES:	PLANNING
DATE:	28.03.2025
DRAWN:	JMC
CHECKED:	JM

DTA ARCHITECTS
ARCHITECTURE & URBAN DESIGN

12-14 COLLEGE GREEN, DUBLIN 2
T. 353 (0) 1 6777742
INFO@DTA.IE
WWW.DTA.IE

THIS DRAWING TO BE READ IN CONJUNCTION WITH RELEVANT CONSULTANTS' DRAWINGS - NOTIFY ARCHITECTS OF ANY DISCREPANCIES - CHECK DIMENSIONS ON SITE - DO NOT SCALE - USE FIGURED DIMENSIONS ONLY - COPYRIGHT RESERVED FOR DEREK TYNAN ASSOCIATES LTD. I/T/A DTA ARCHITECTS