



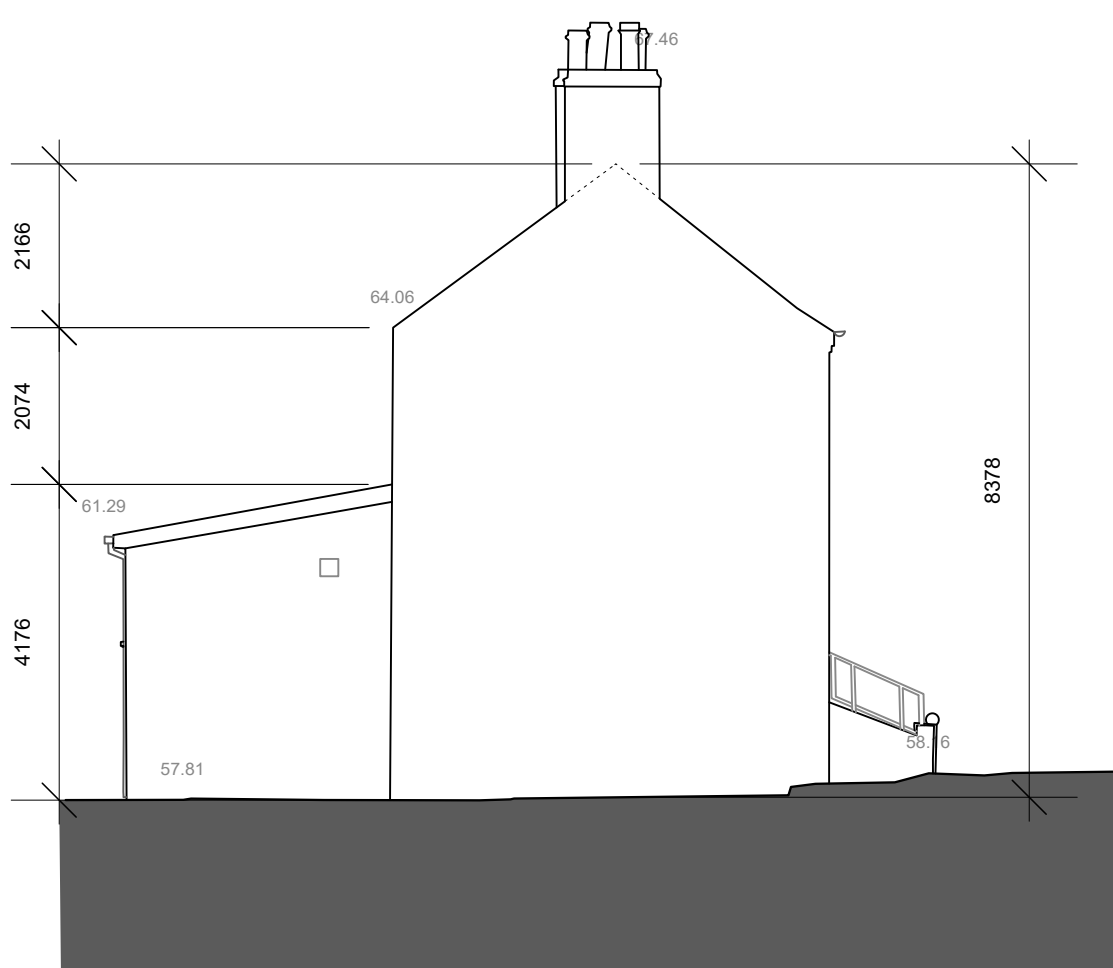

GRANGE HOUSE - EXISTING ELEVATION 01 1:100 @ A1



GRANGE HOUSE - EXISTING ELEVATION 02 1:100 @ A1

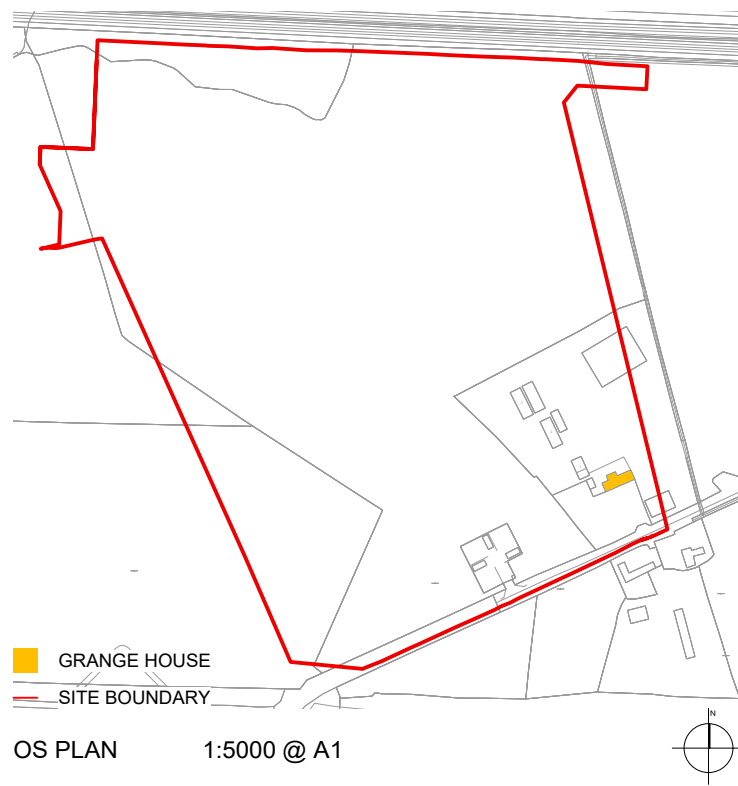


GRANGE HOUSE - EXISTING ELEVATION 03 1:100 @ A1



GRANGE HOUSE - EXISTING ELEVATION 04 1:100 @ A1



GRANGE HOUSE - EXISTING SECTION 01 1:100 @ A1

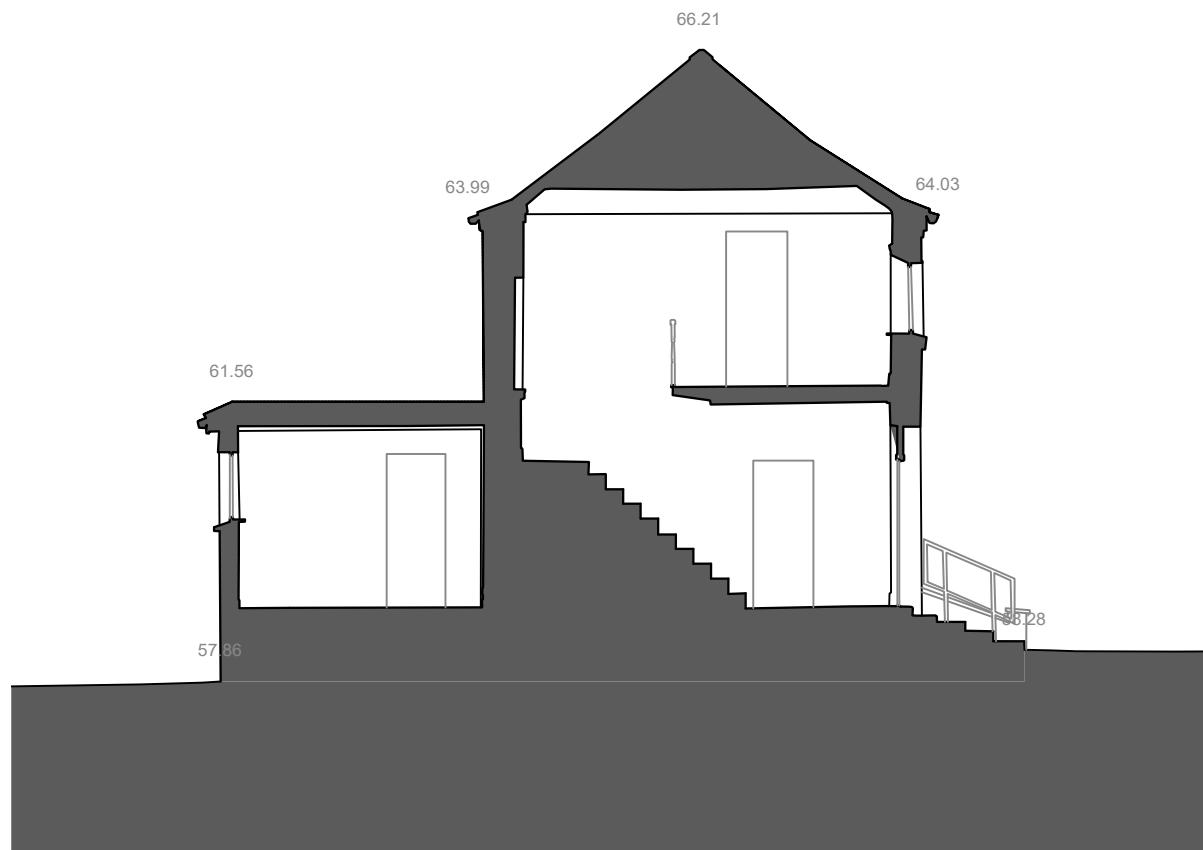

GRANGE HOUSE - EXISTING SECTION 02 1:100 @ A1

GRANGE HOUSE SURVEY - DEMOLITION / REMOVAL
1:100 @ A1

GENERAL NOTES:

- DRAWING TO BE READ WITH REFERENCE TO THE FOLLOWING ASSOCIATED DRAWINGS AND INFORMATION:
- 0000 SERIES DRAWINGS: EXISTING SITE INFO.
 - 1000 SERIES DRAWINGS: PROPOSED SITE LAYOUT INFO.
 - 2000 SERIES DRAWINGS: PROPOSED ELEVATIONS INFO.
 - 3000 SERIES DRAWINGS: PROPOSED SITE/ LONGITUDINAL SECTIONS
 - 4000 SERIES DRAWINGS: GA DRAWINGS/ UNIT TYPES INFO.
 - 5000 SERIES DRAWINGS: PROPOSED MATERIALITY
 - 6000 SERIES DRAWINGS: HGA AND ASSOCIATED SCHEDULE OF INFO
 - ARCHITECTURAL DESIGN STATEMENT

SITE BOUNDARY:

SITE AREA:
NET DEVELOPABLE AREA:

116,750.34 M2 / 11.68 HECTARES
106,705.55 M2 / 10.67 HECTARES
(NOTE SOUTH LINK STREET EXCLUDED)

BASED ON:

TOPOGRAPHICAL SURVEY RECIEVED FROM
PCA LTD - 19/09/2024

REVISION	DATE	NOTES	REVISION	DATE	NOTES	DRG NO:	KSG4	DTA	ZZ	ZZ	DR	A	4503		SCALE:	1:100 @ A1 / 1:200 @ A3	
			F			PROJECT: KISHOGE PART 10 APPLICATION									JOB NO:	2301-KSG	
B			G													SERIES:	PLANNING
C			H													DATE:	28/03/2025
D			I													DRAWN:	SD
E			J			DRAWING: SITE 4 - PROPOSED GA SET - GRANGE HOUSE - SHEET 02									CHECKED:	JM	

THIS DRAWING TO BE READ IN CONJUNCTION WITH RELEVANT CONSULTANTS' DRAWINGS - NOTIFY ARCHITECTS OF ANY DISCREPANCIES - CHECK DIMENSIONS ON SITE - DO NOT SCALE - USE FIGURED DIMENSIONS ONLY - COPYRIGHT RESERVED FOR DEREK TYNAN ASSOCIATES LTD. | T/A DTA ARCHITECTS