
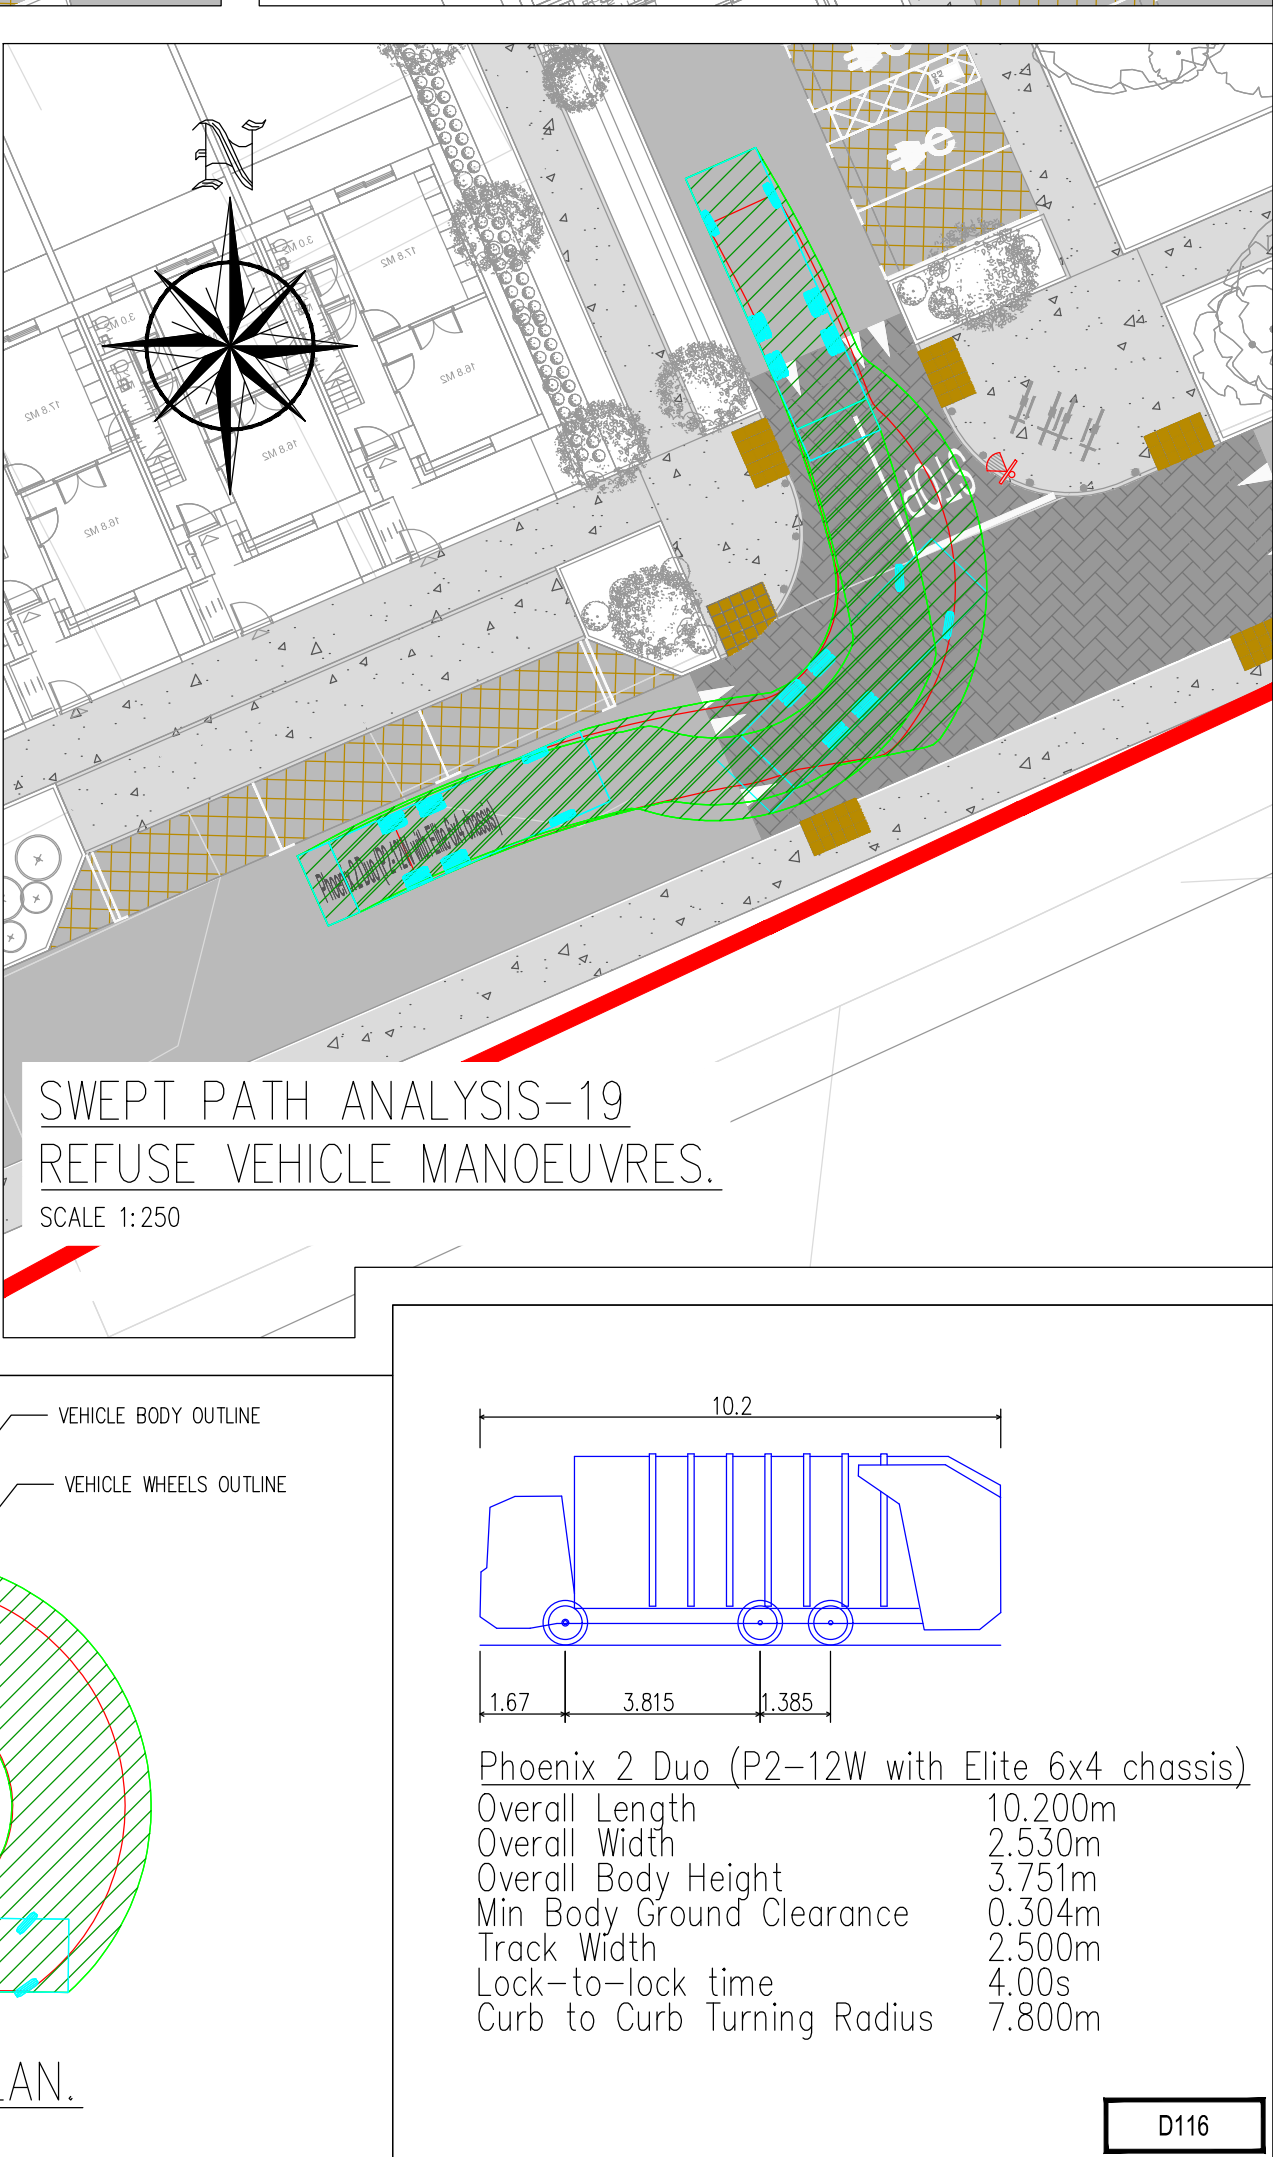
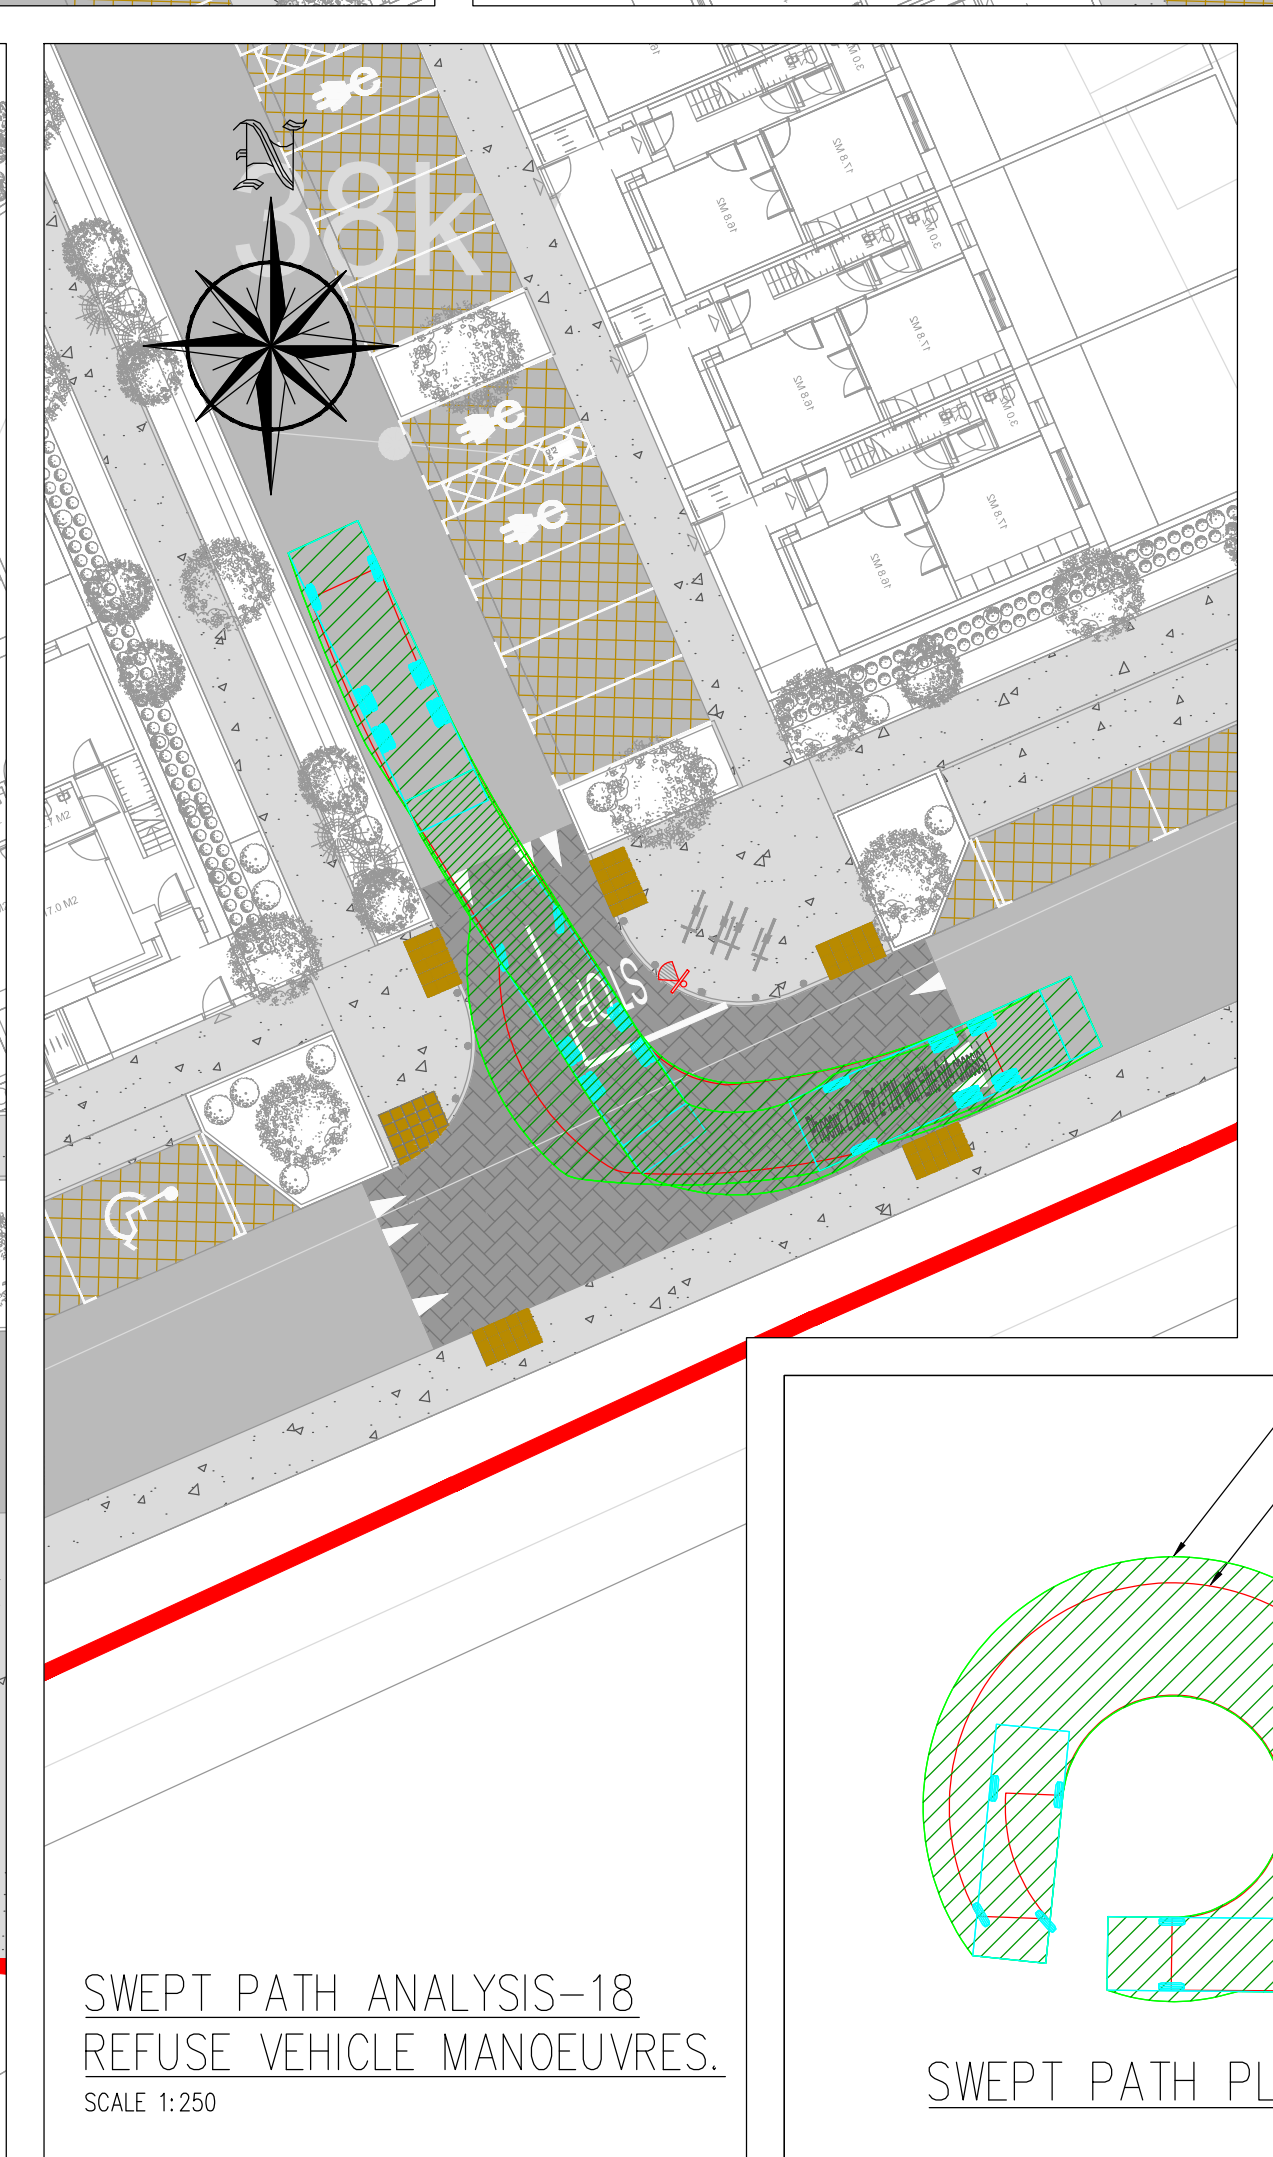
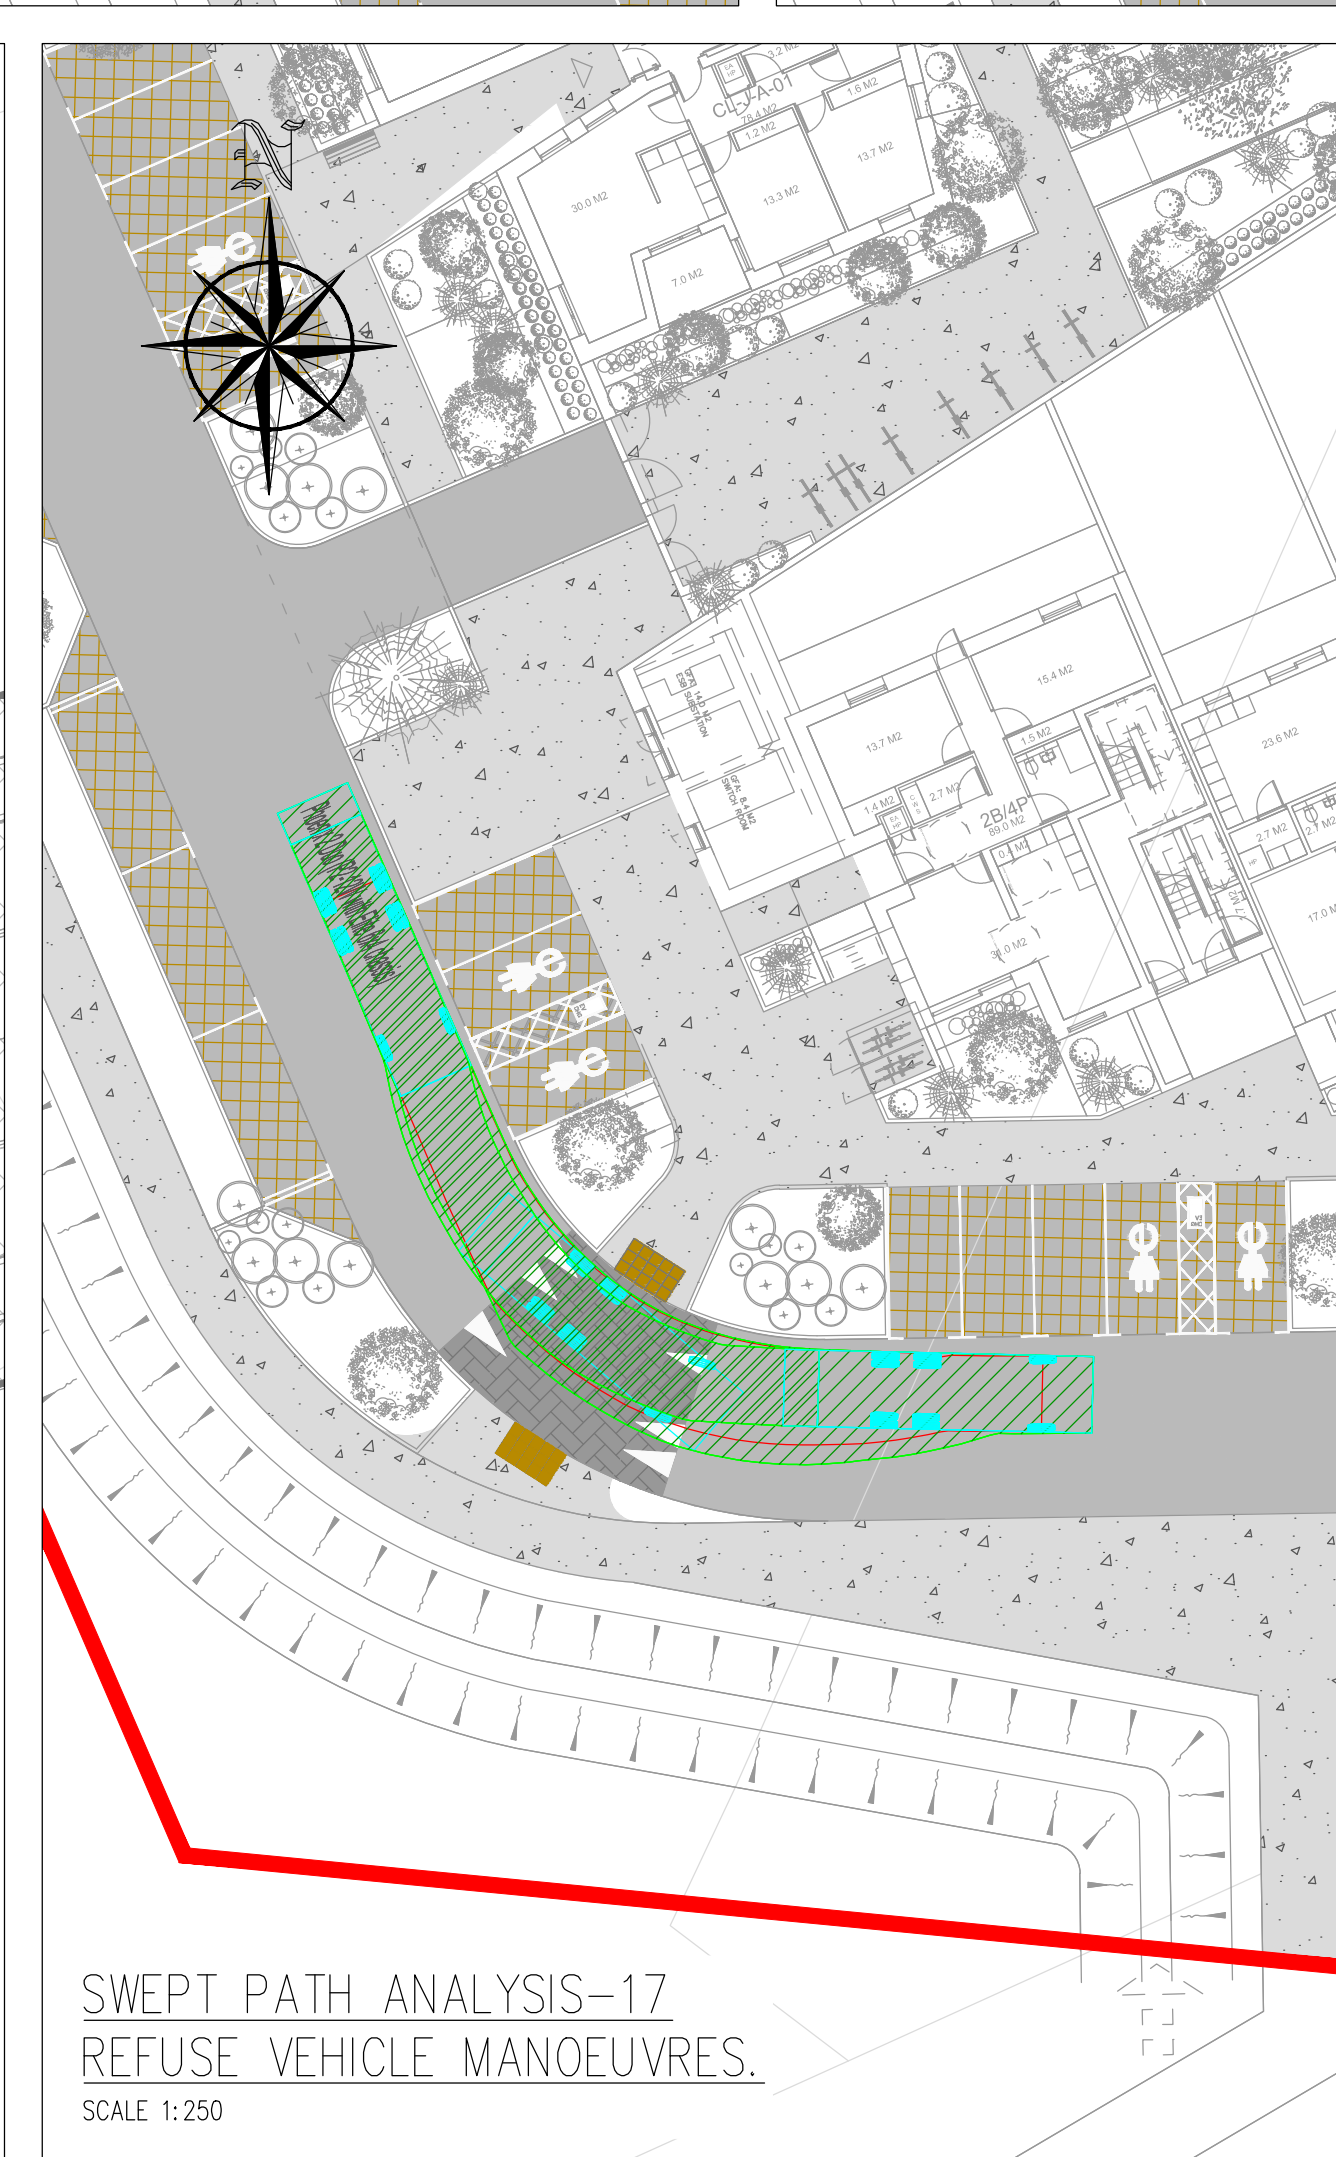
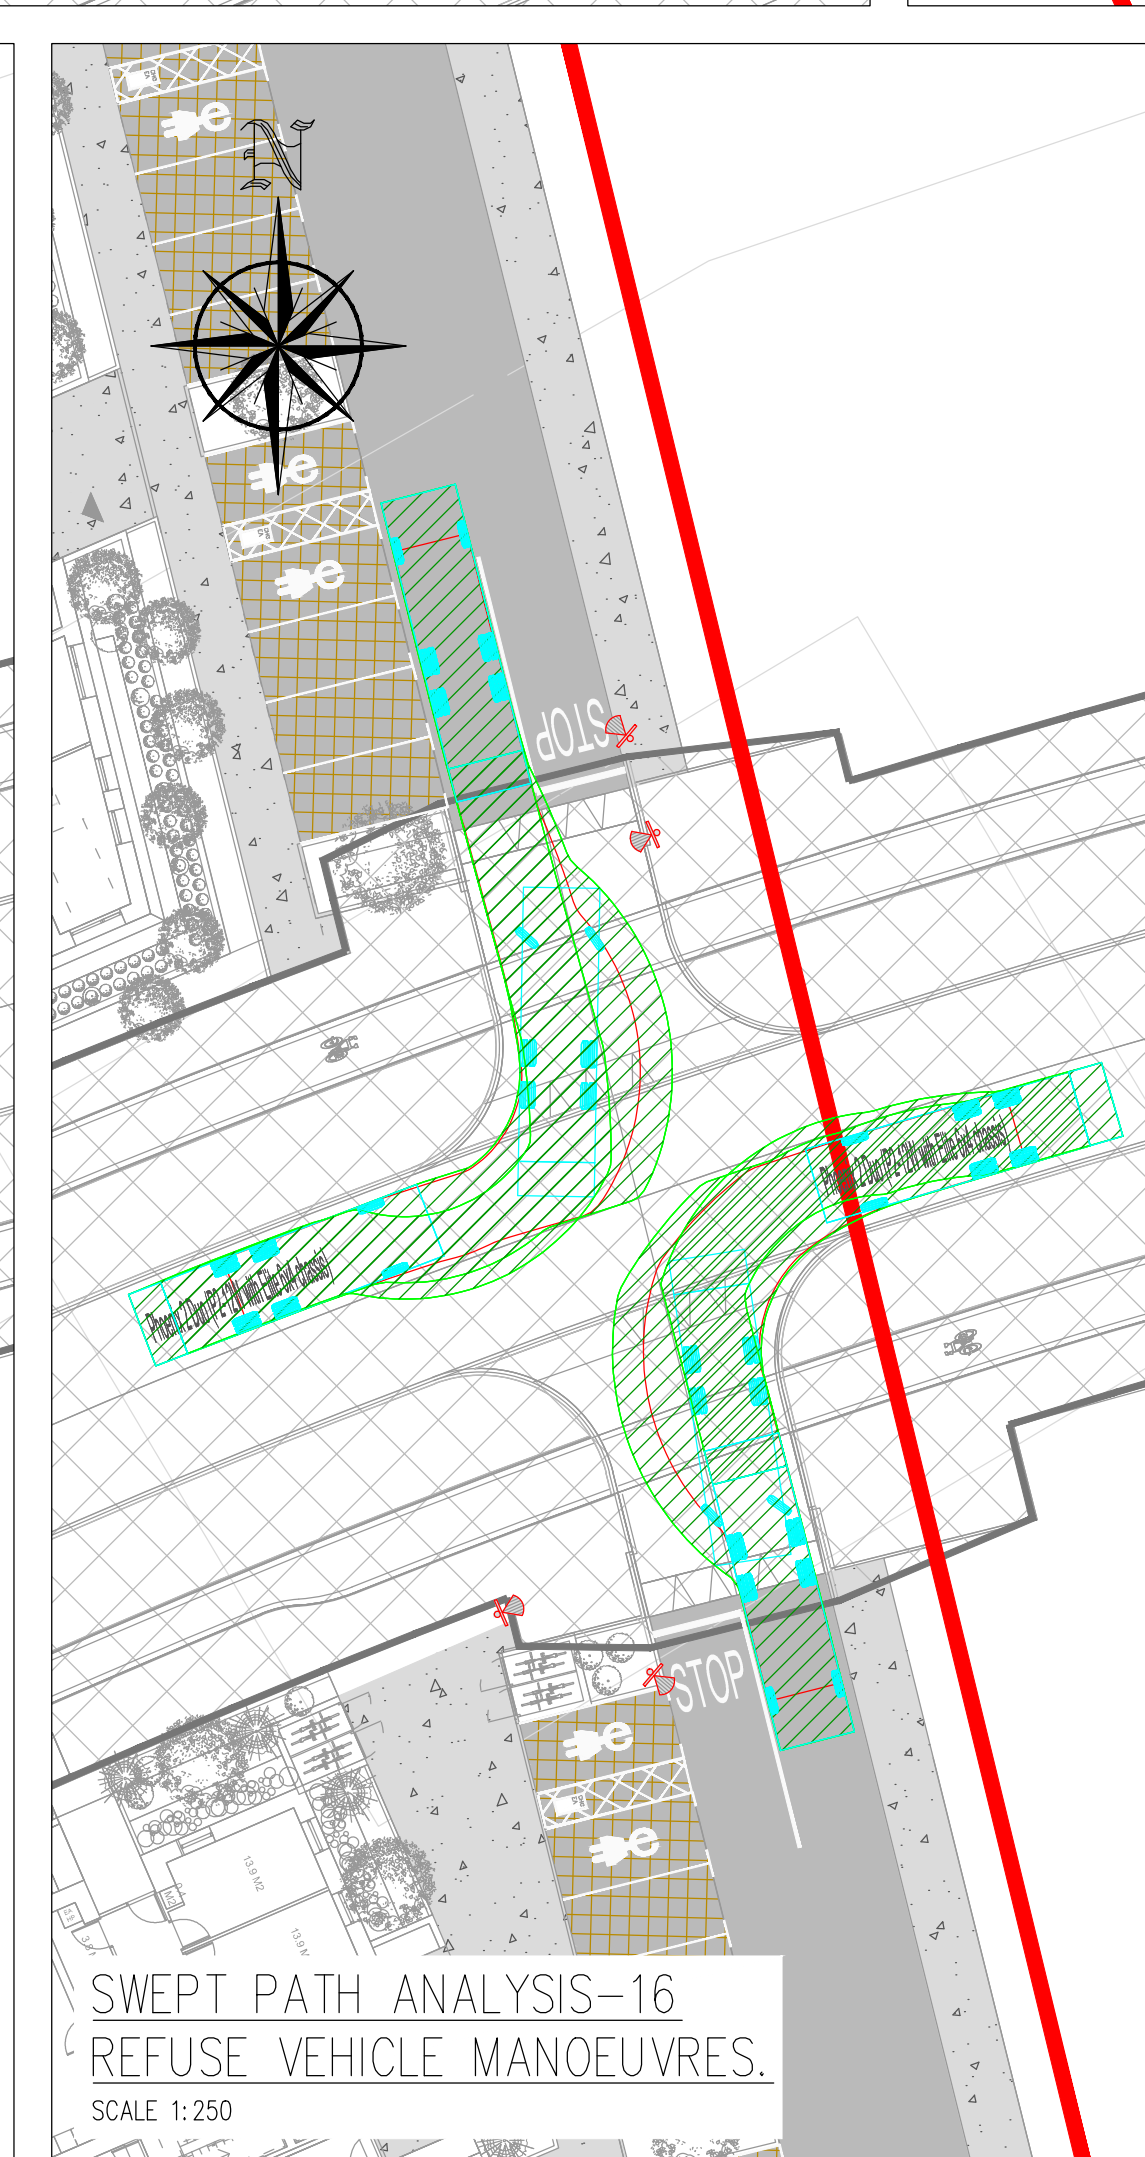
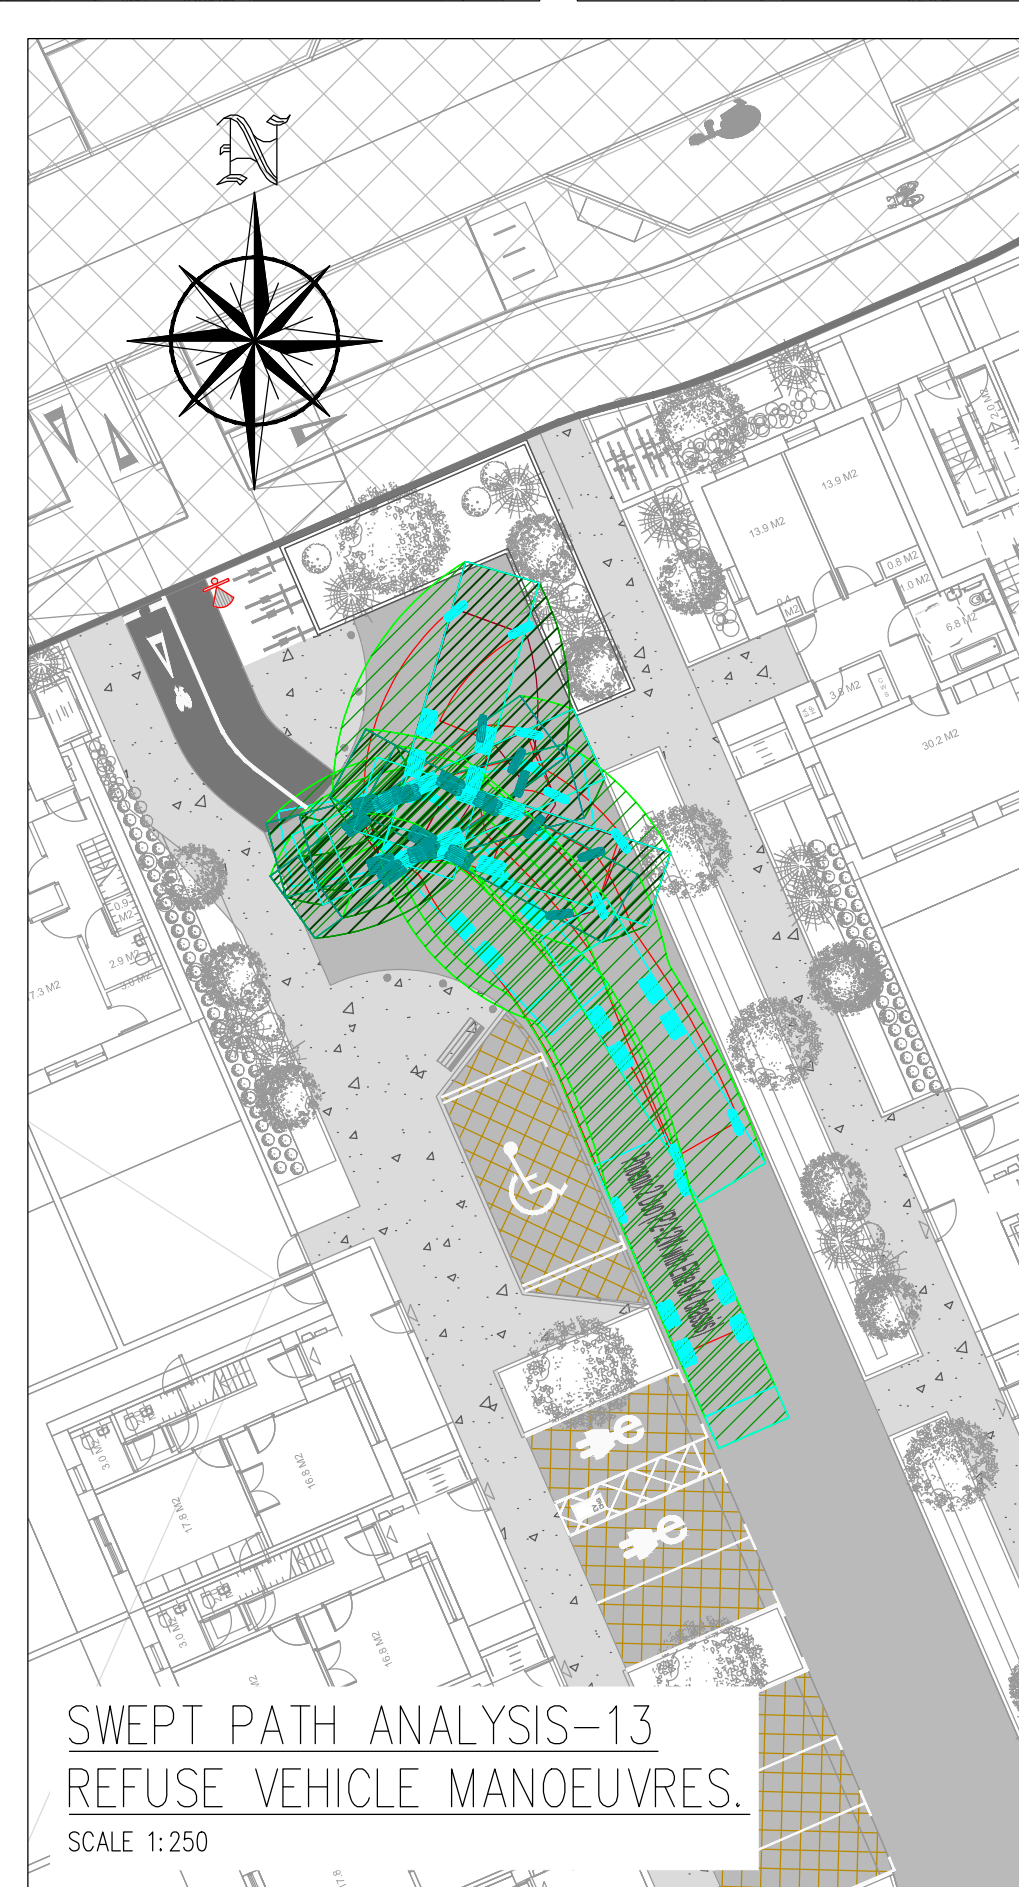
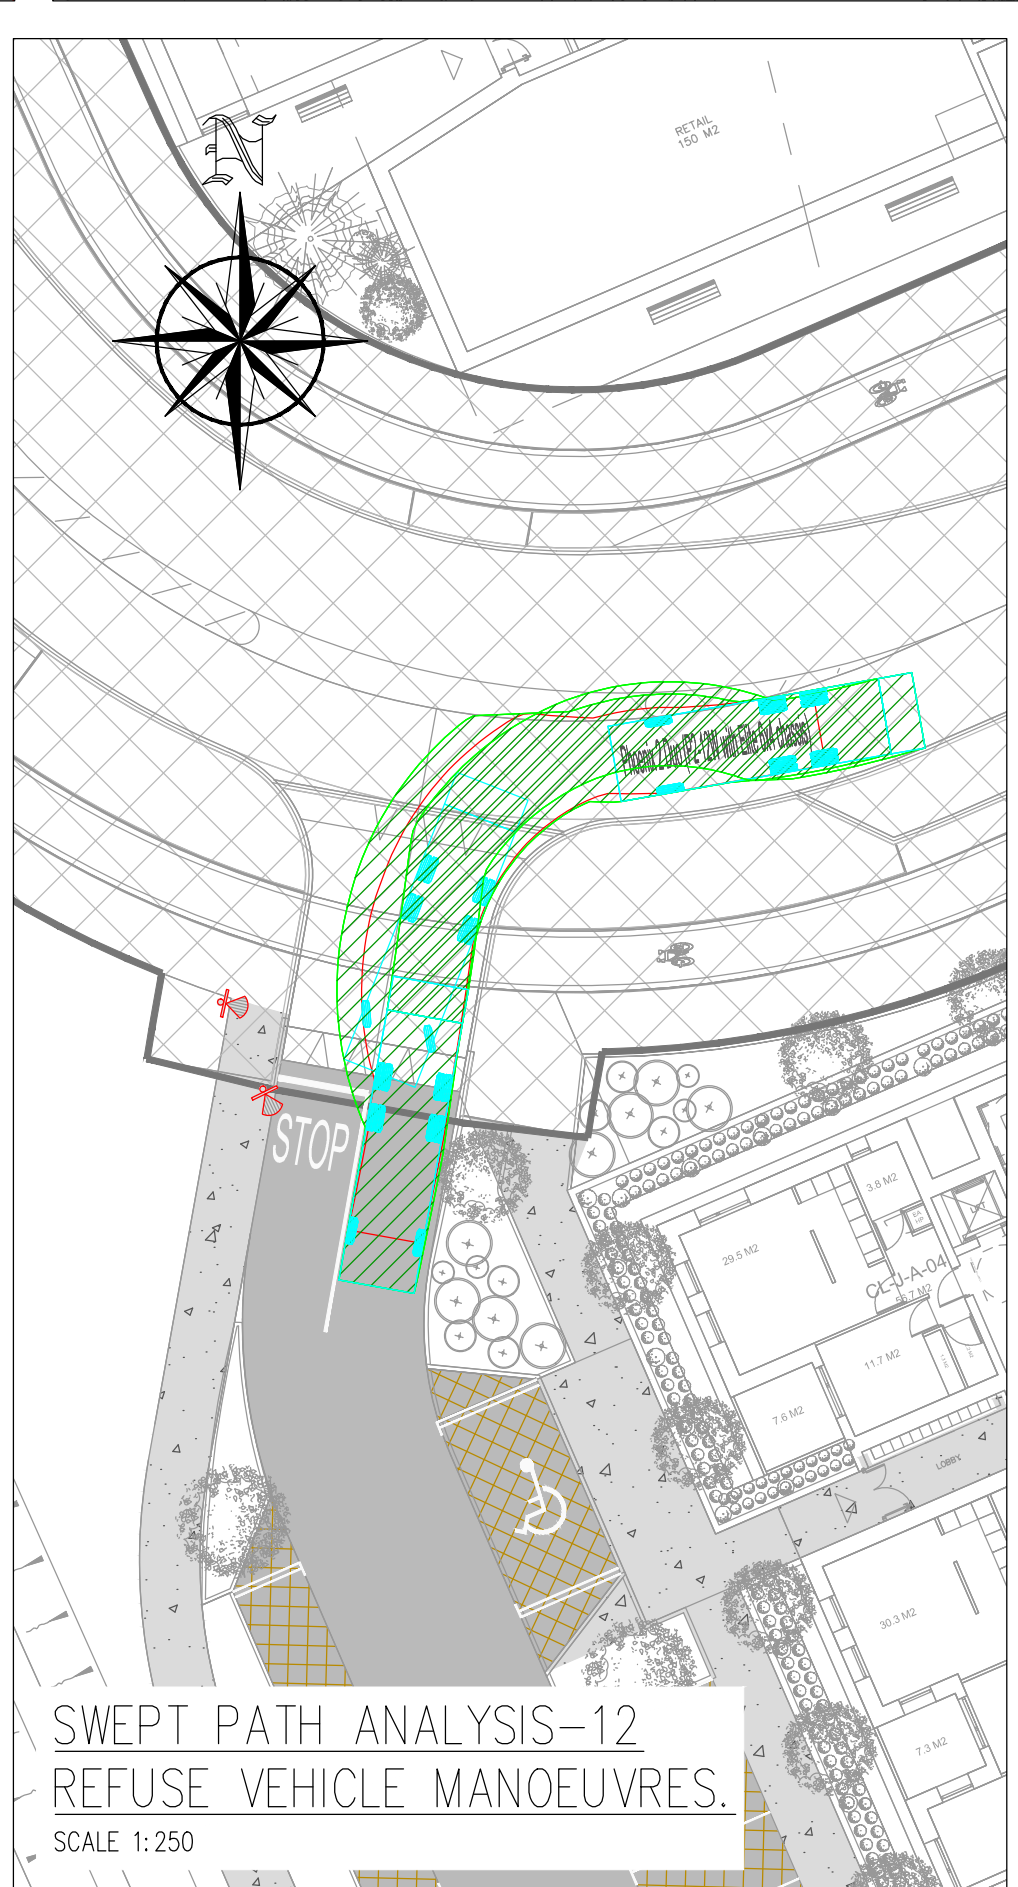
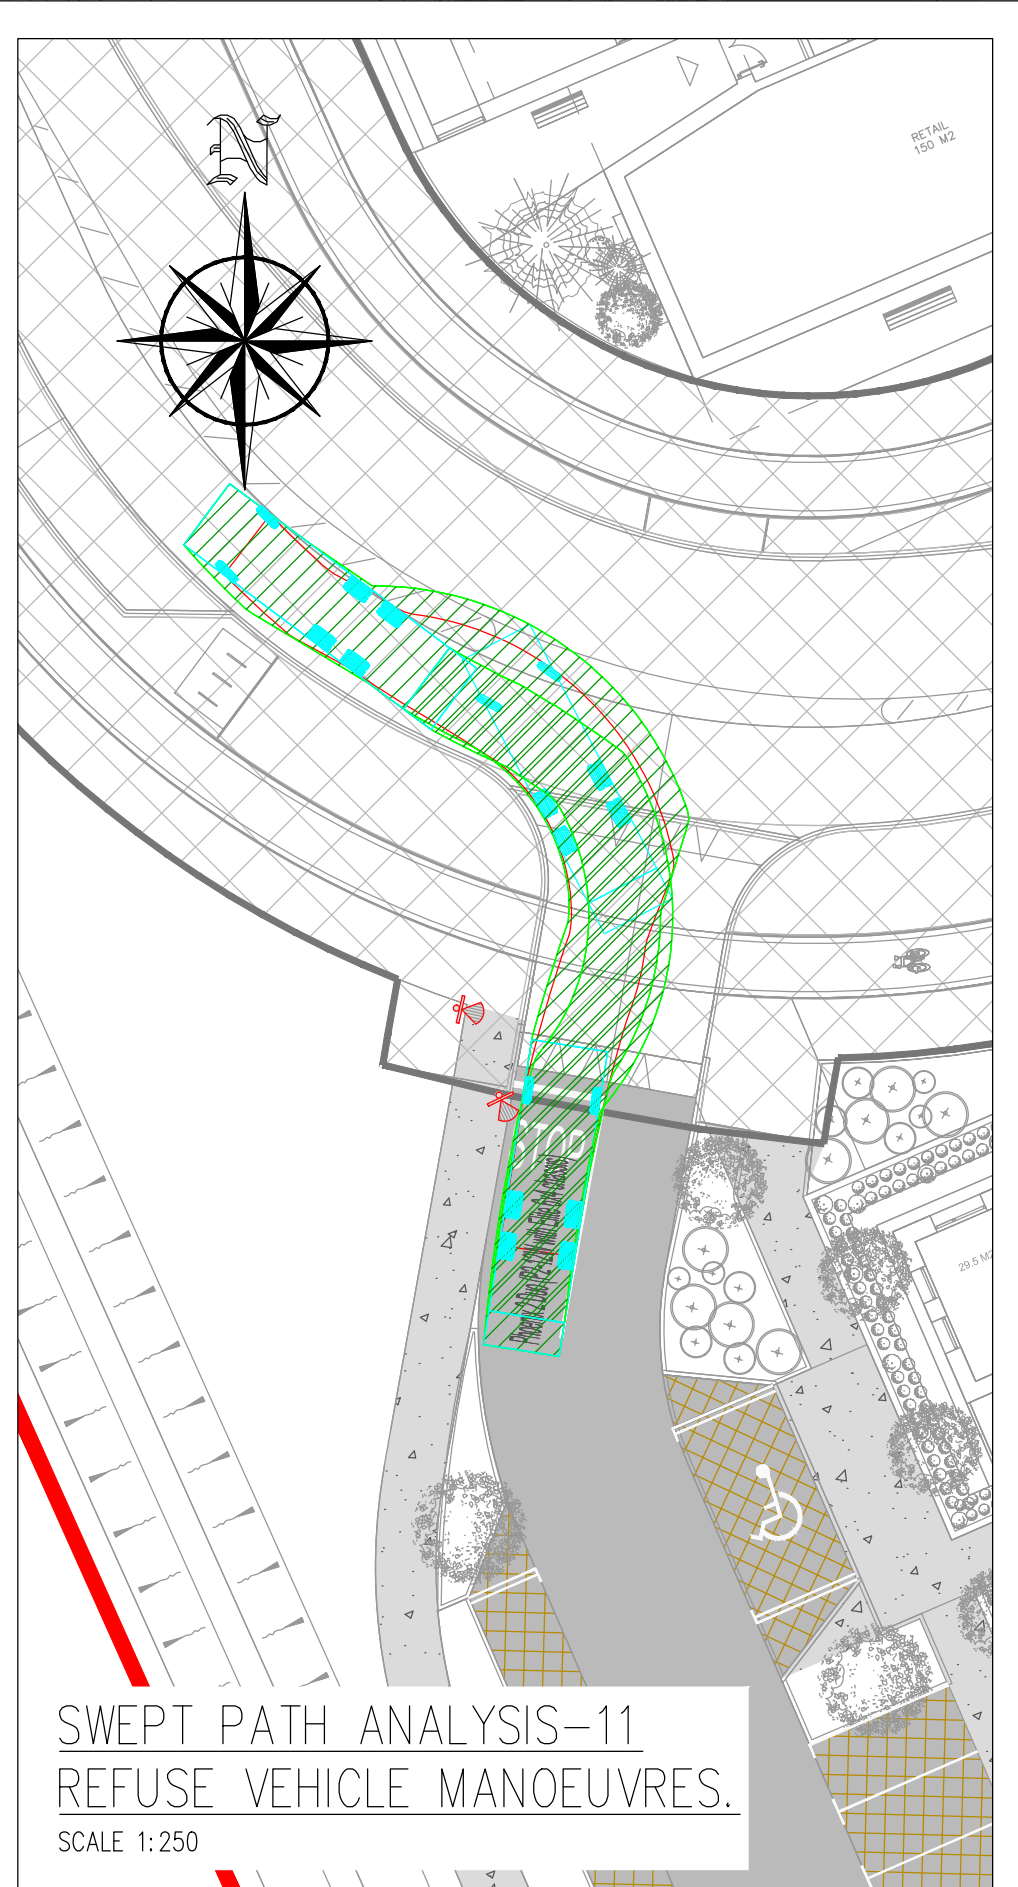
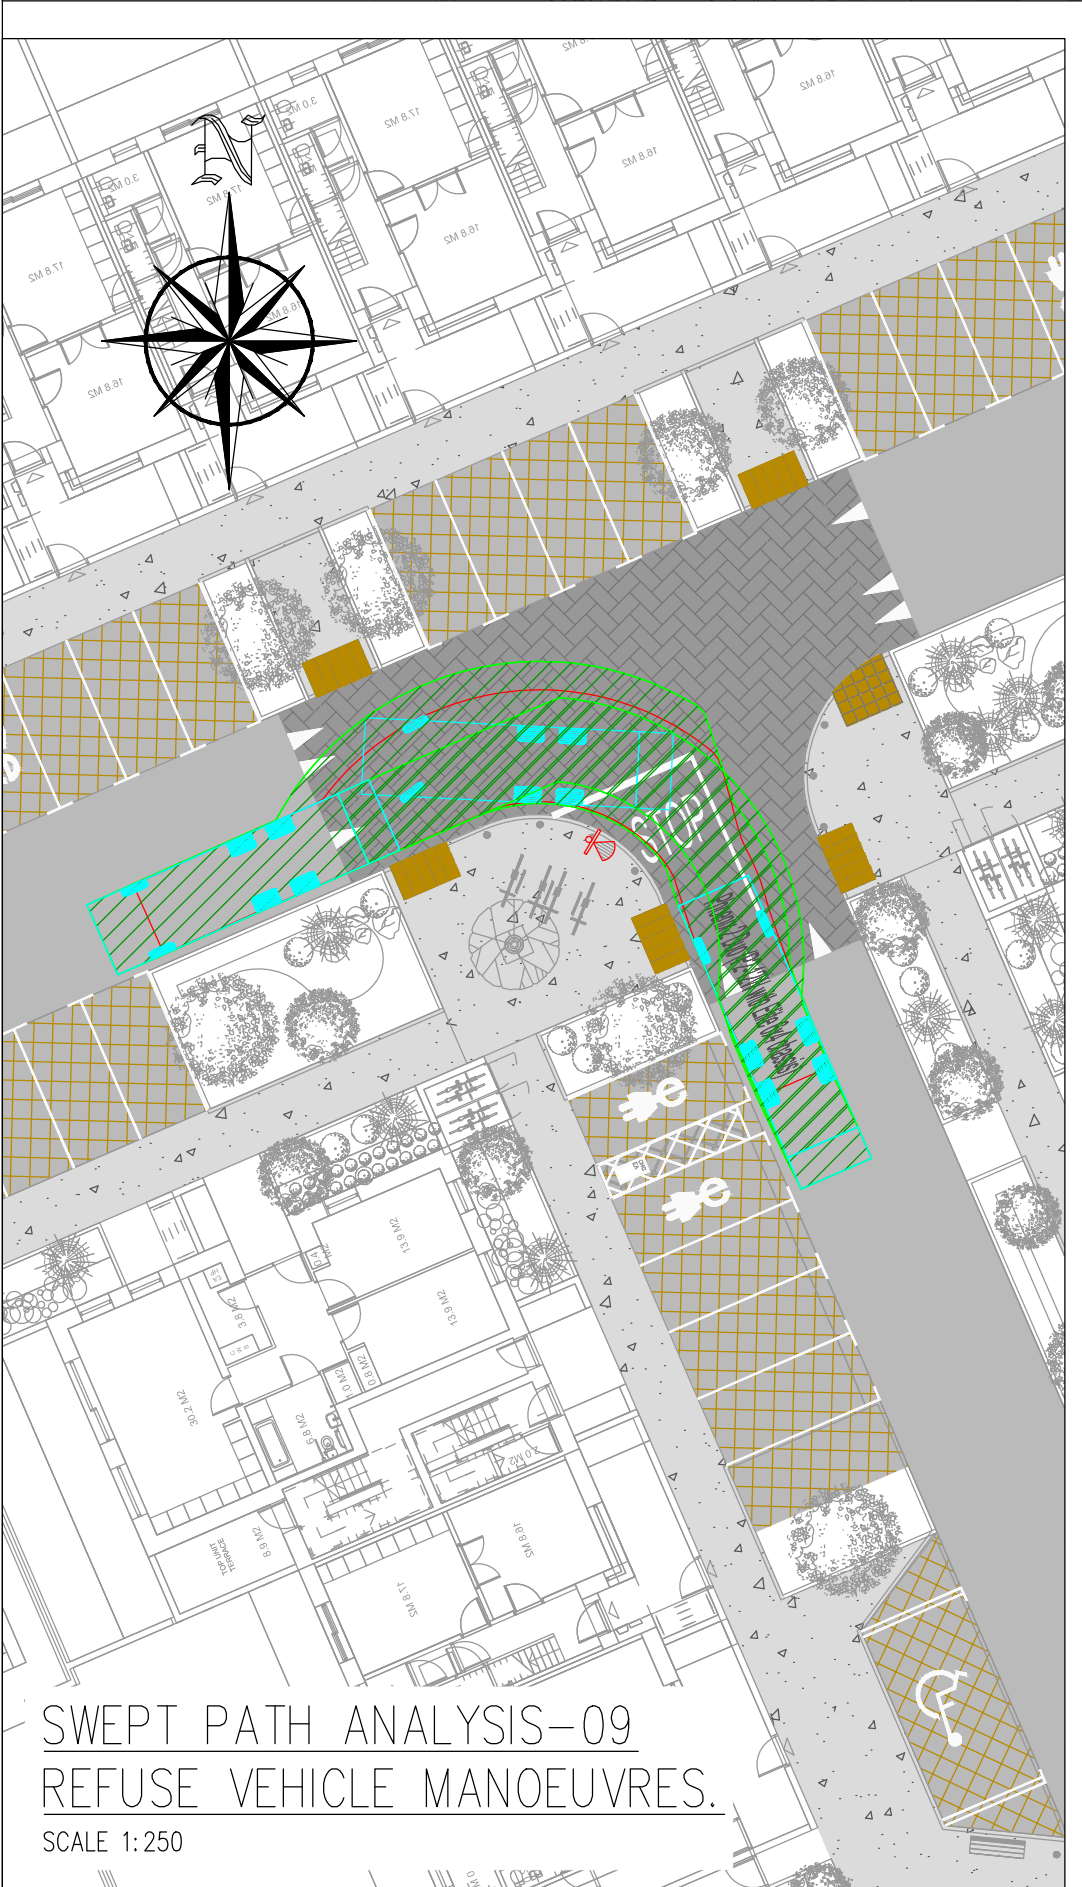
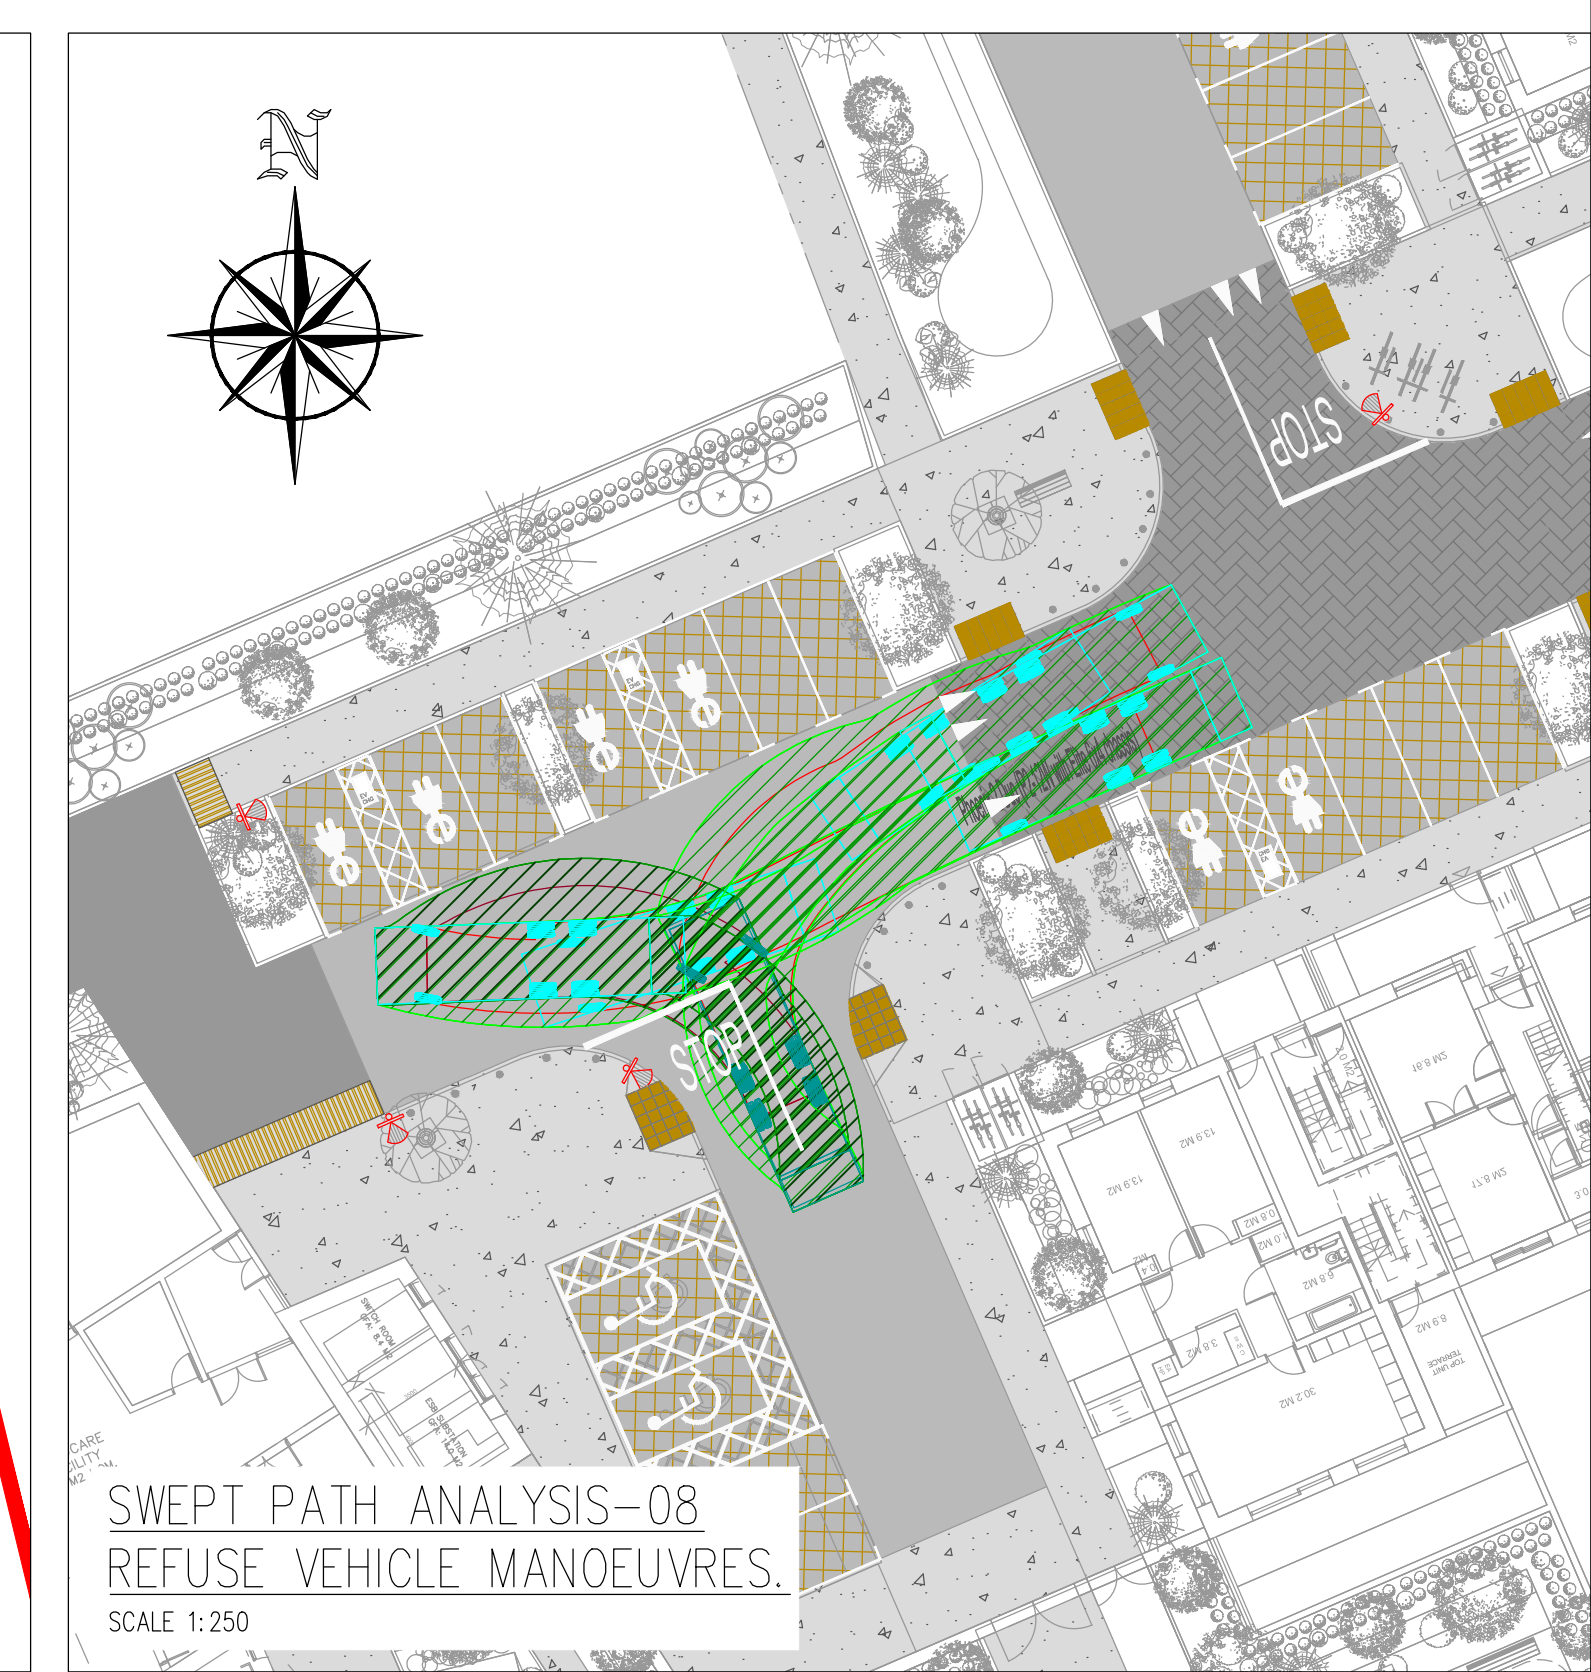
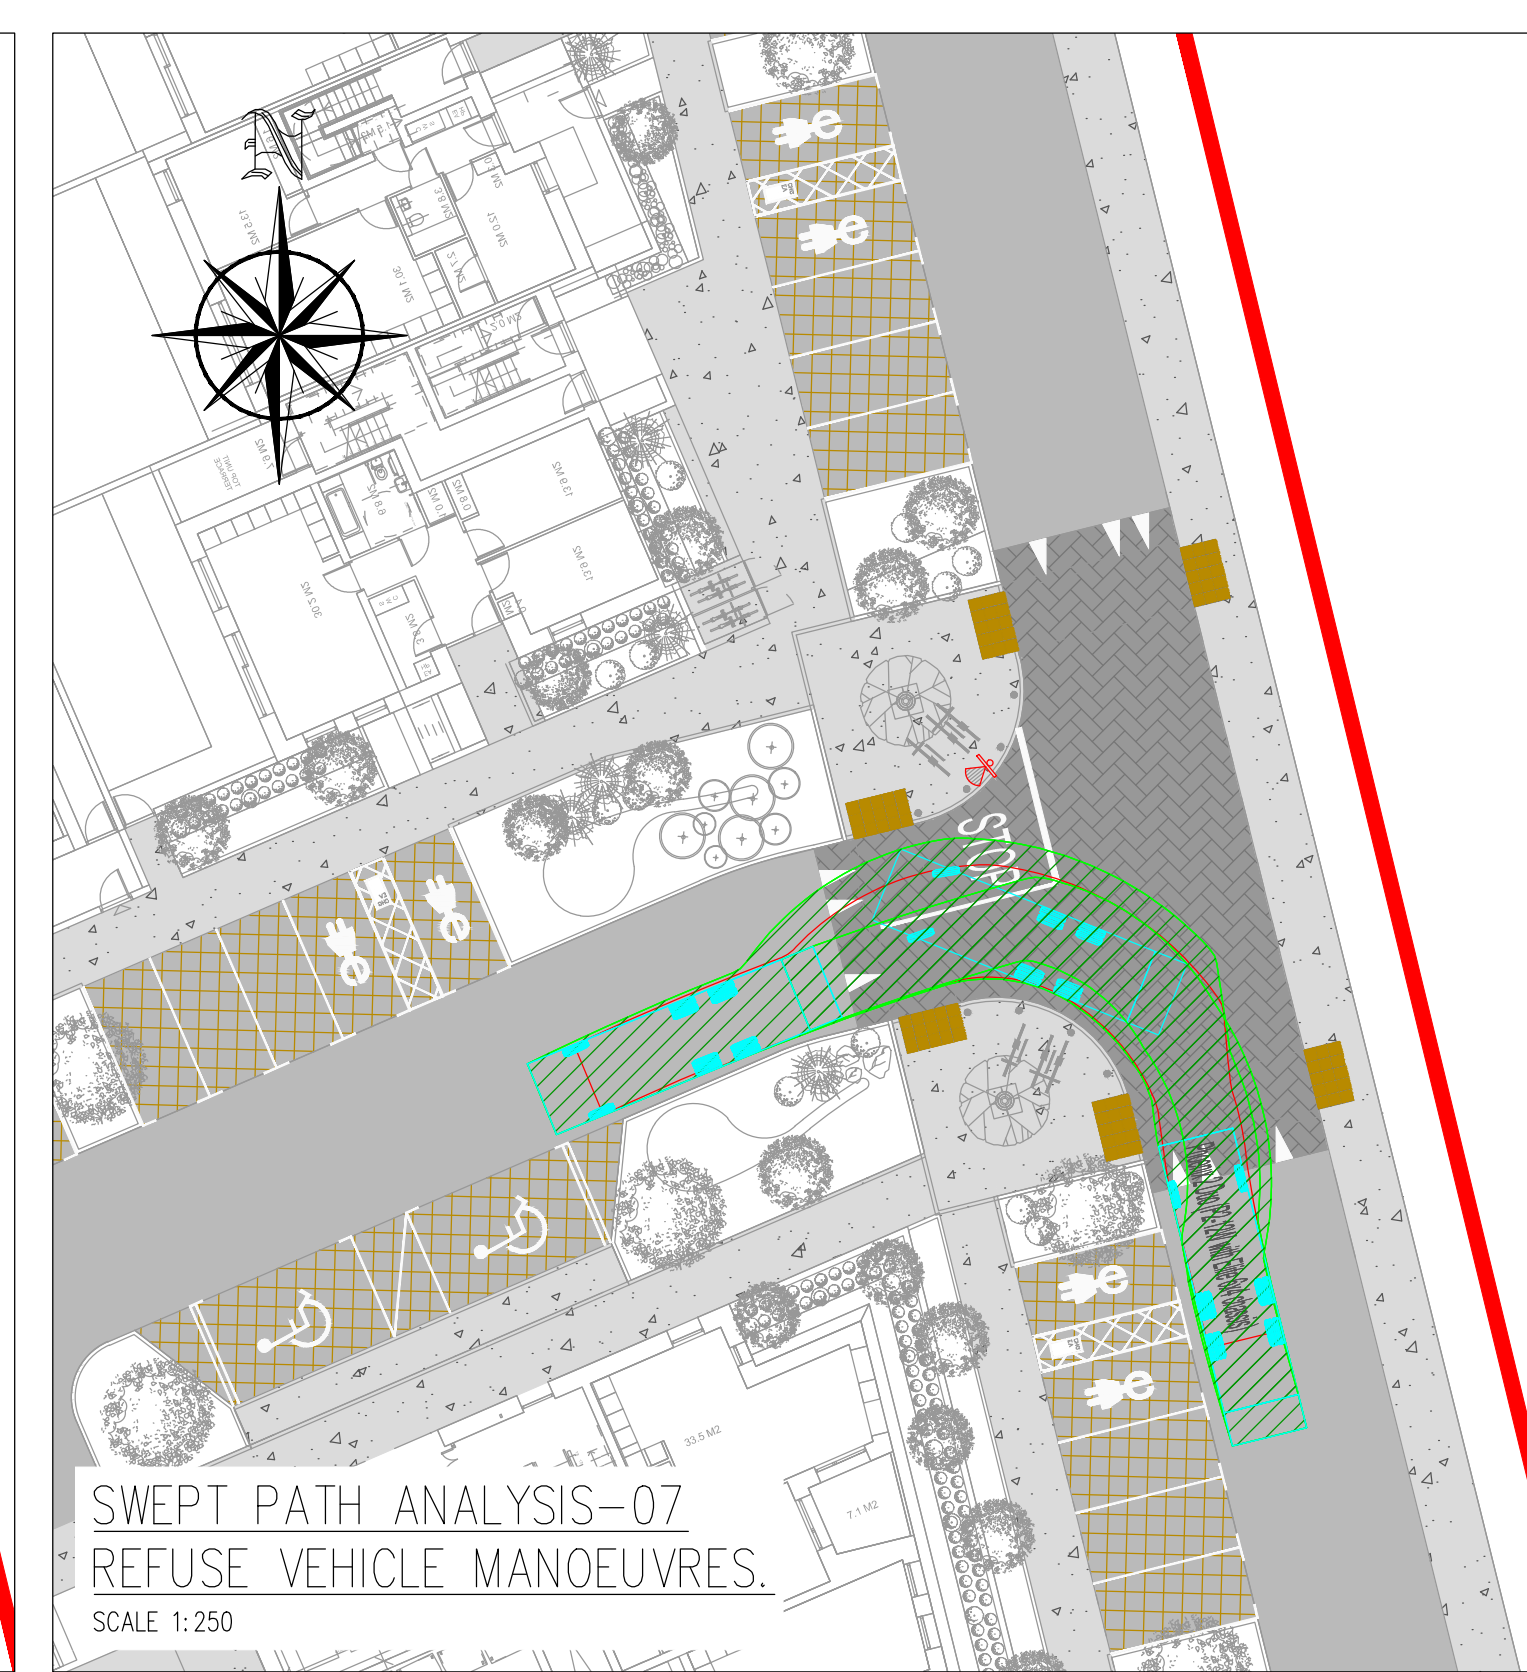
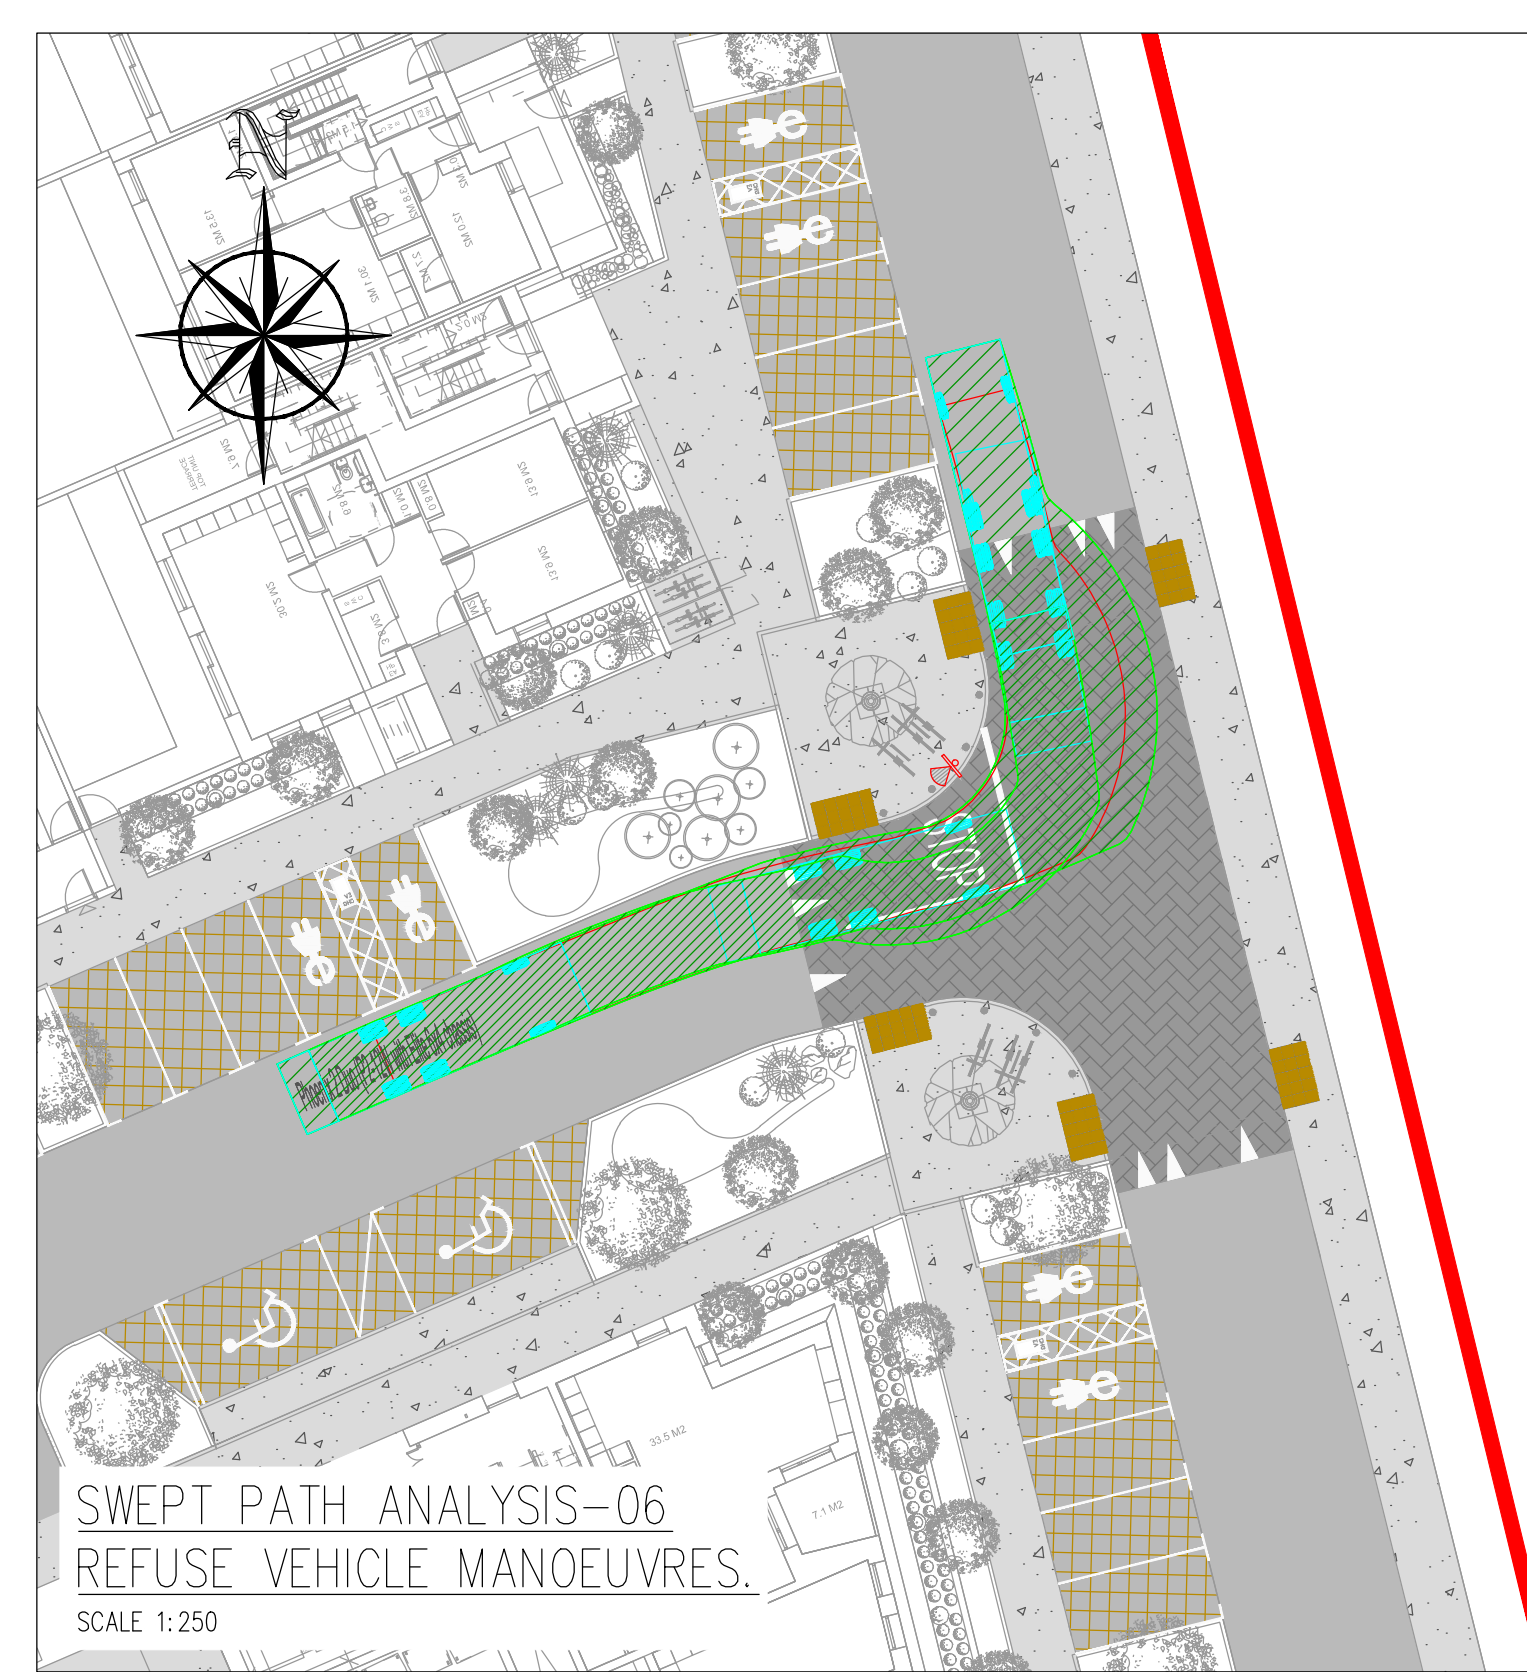
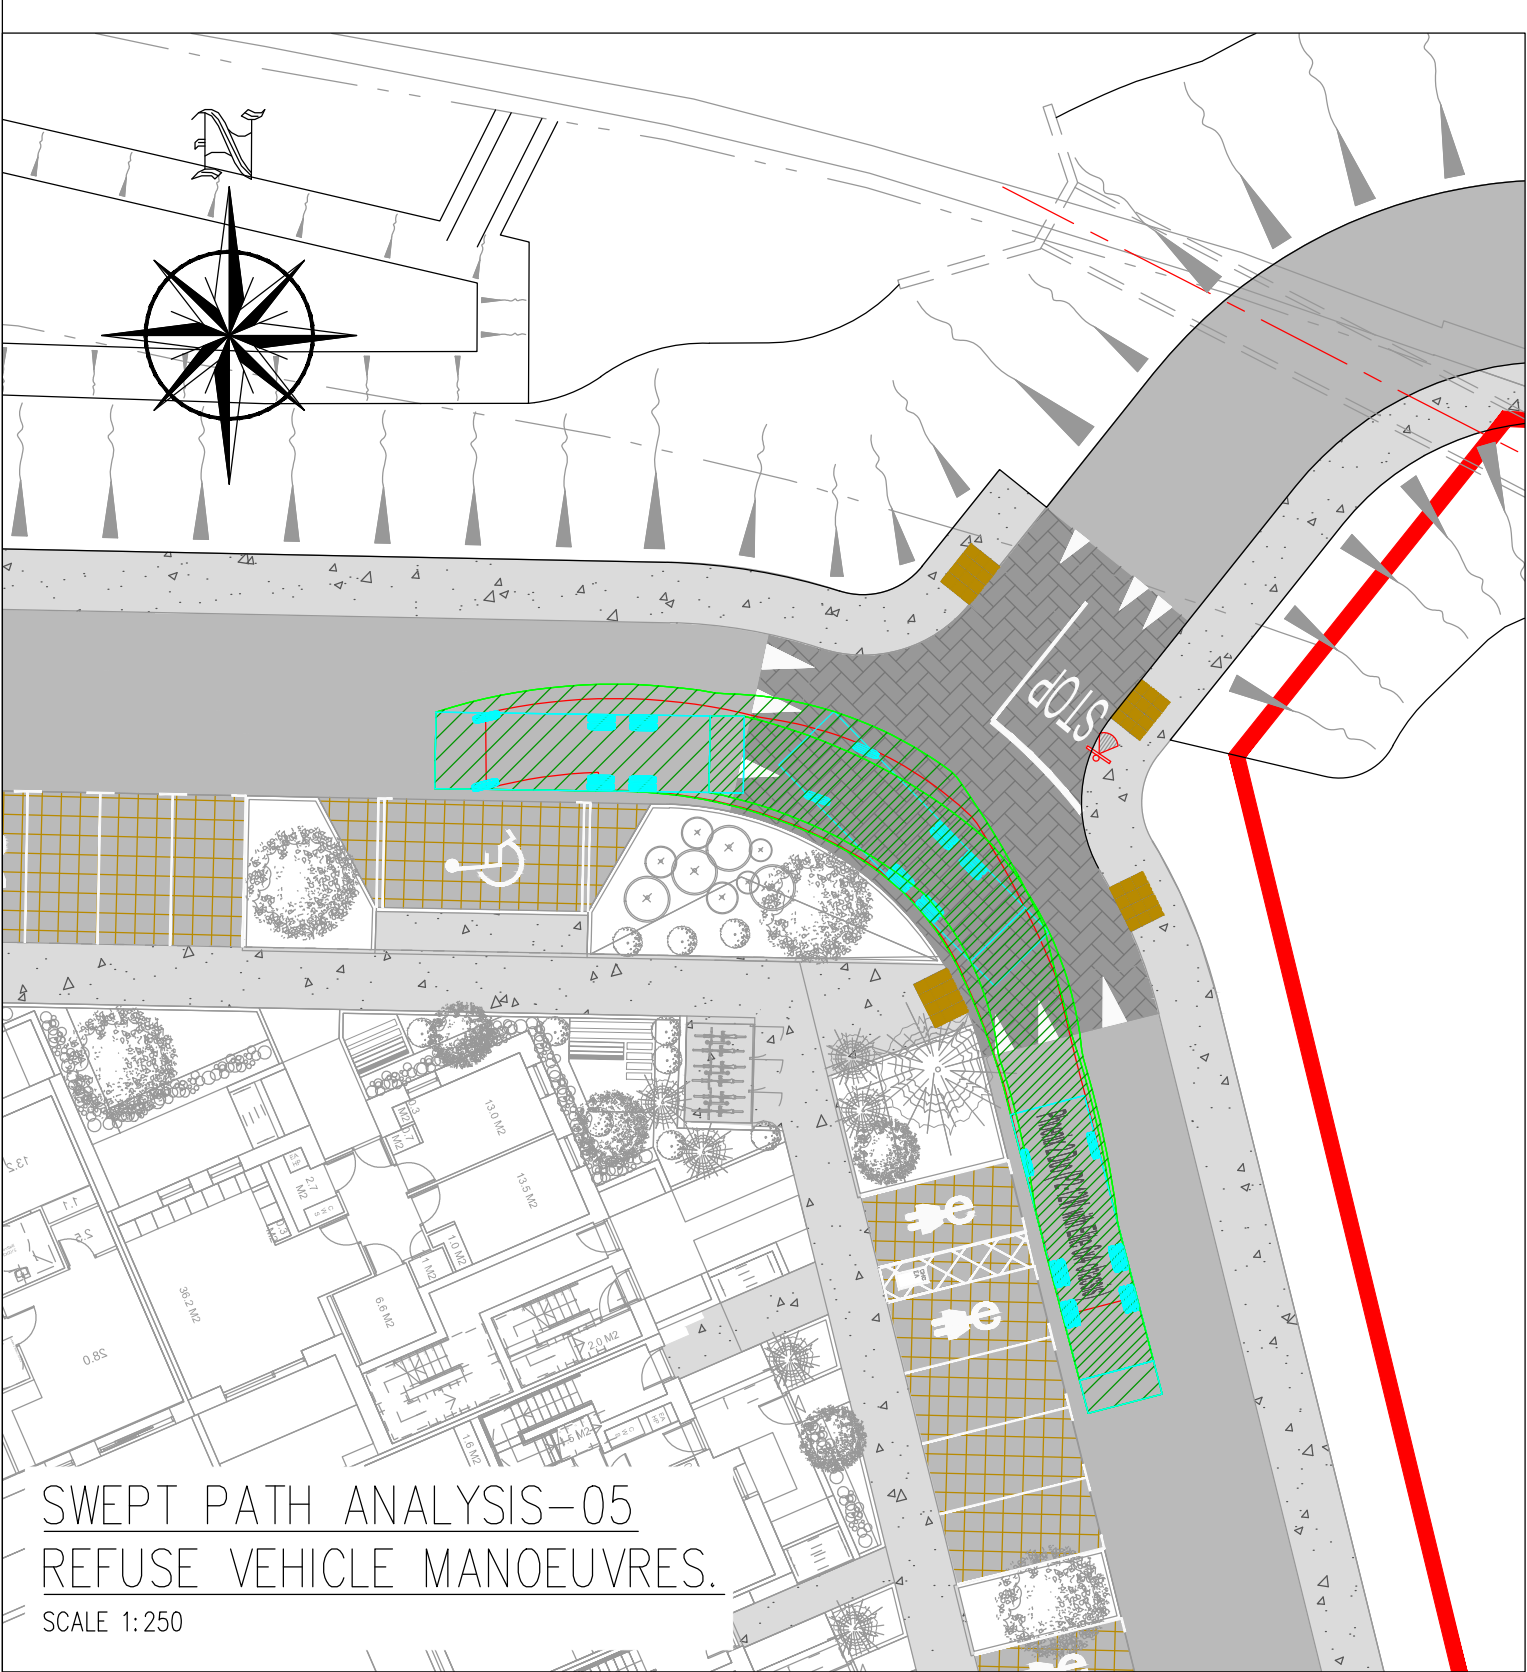


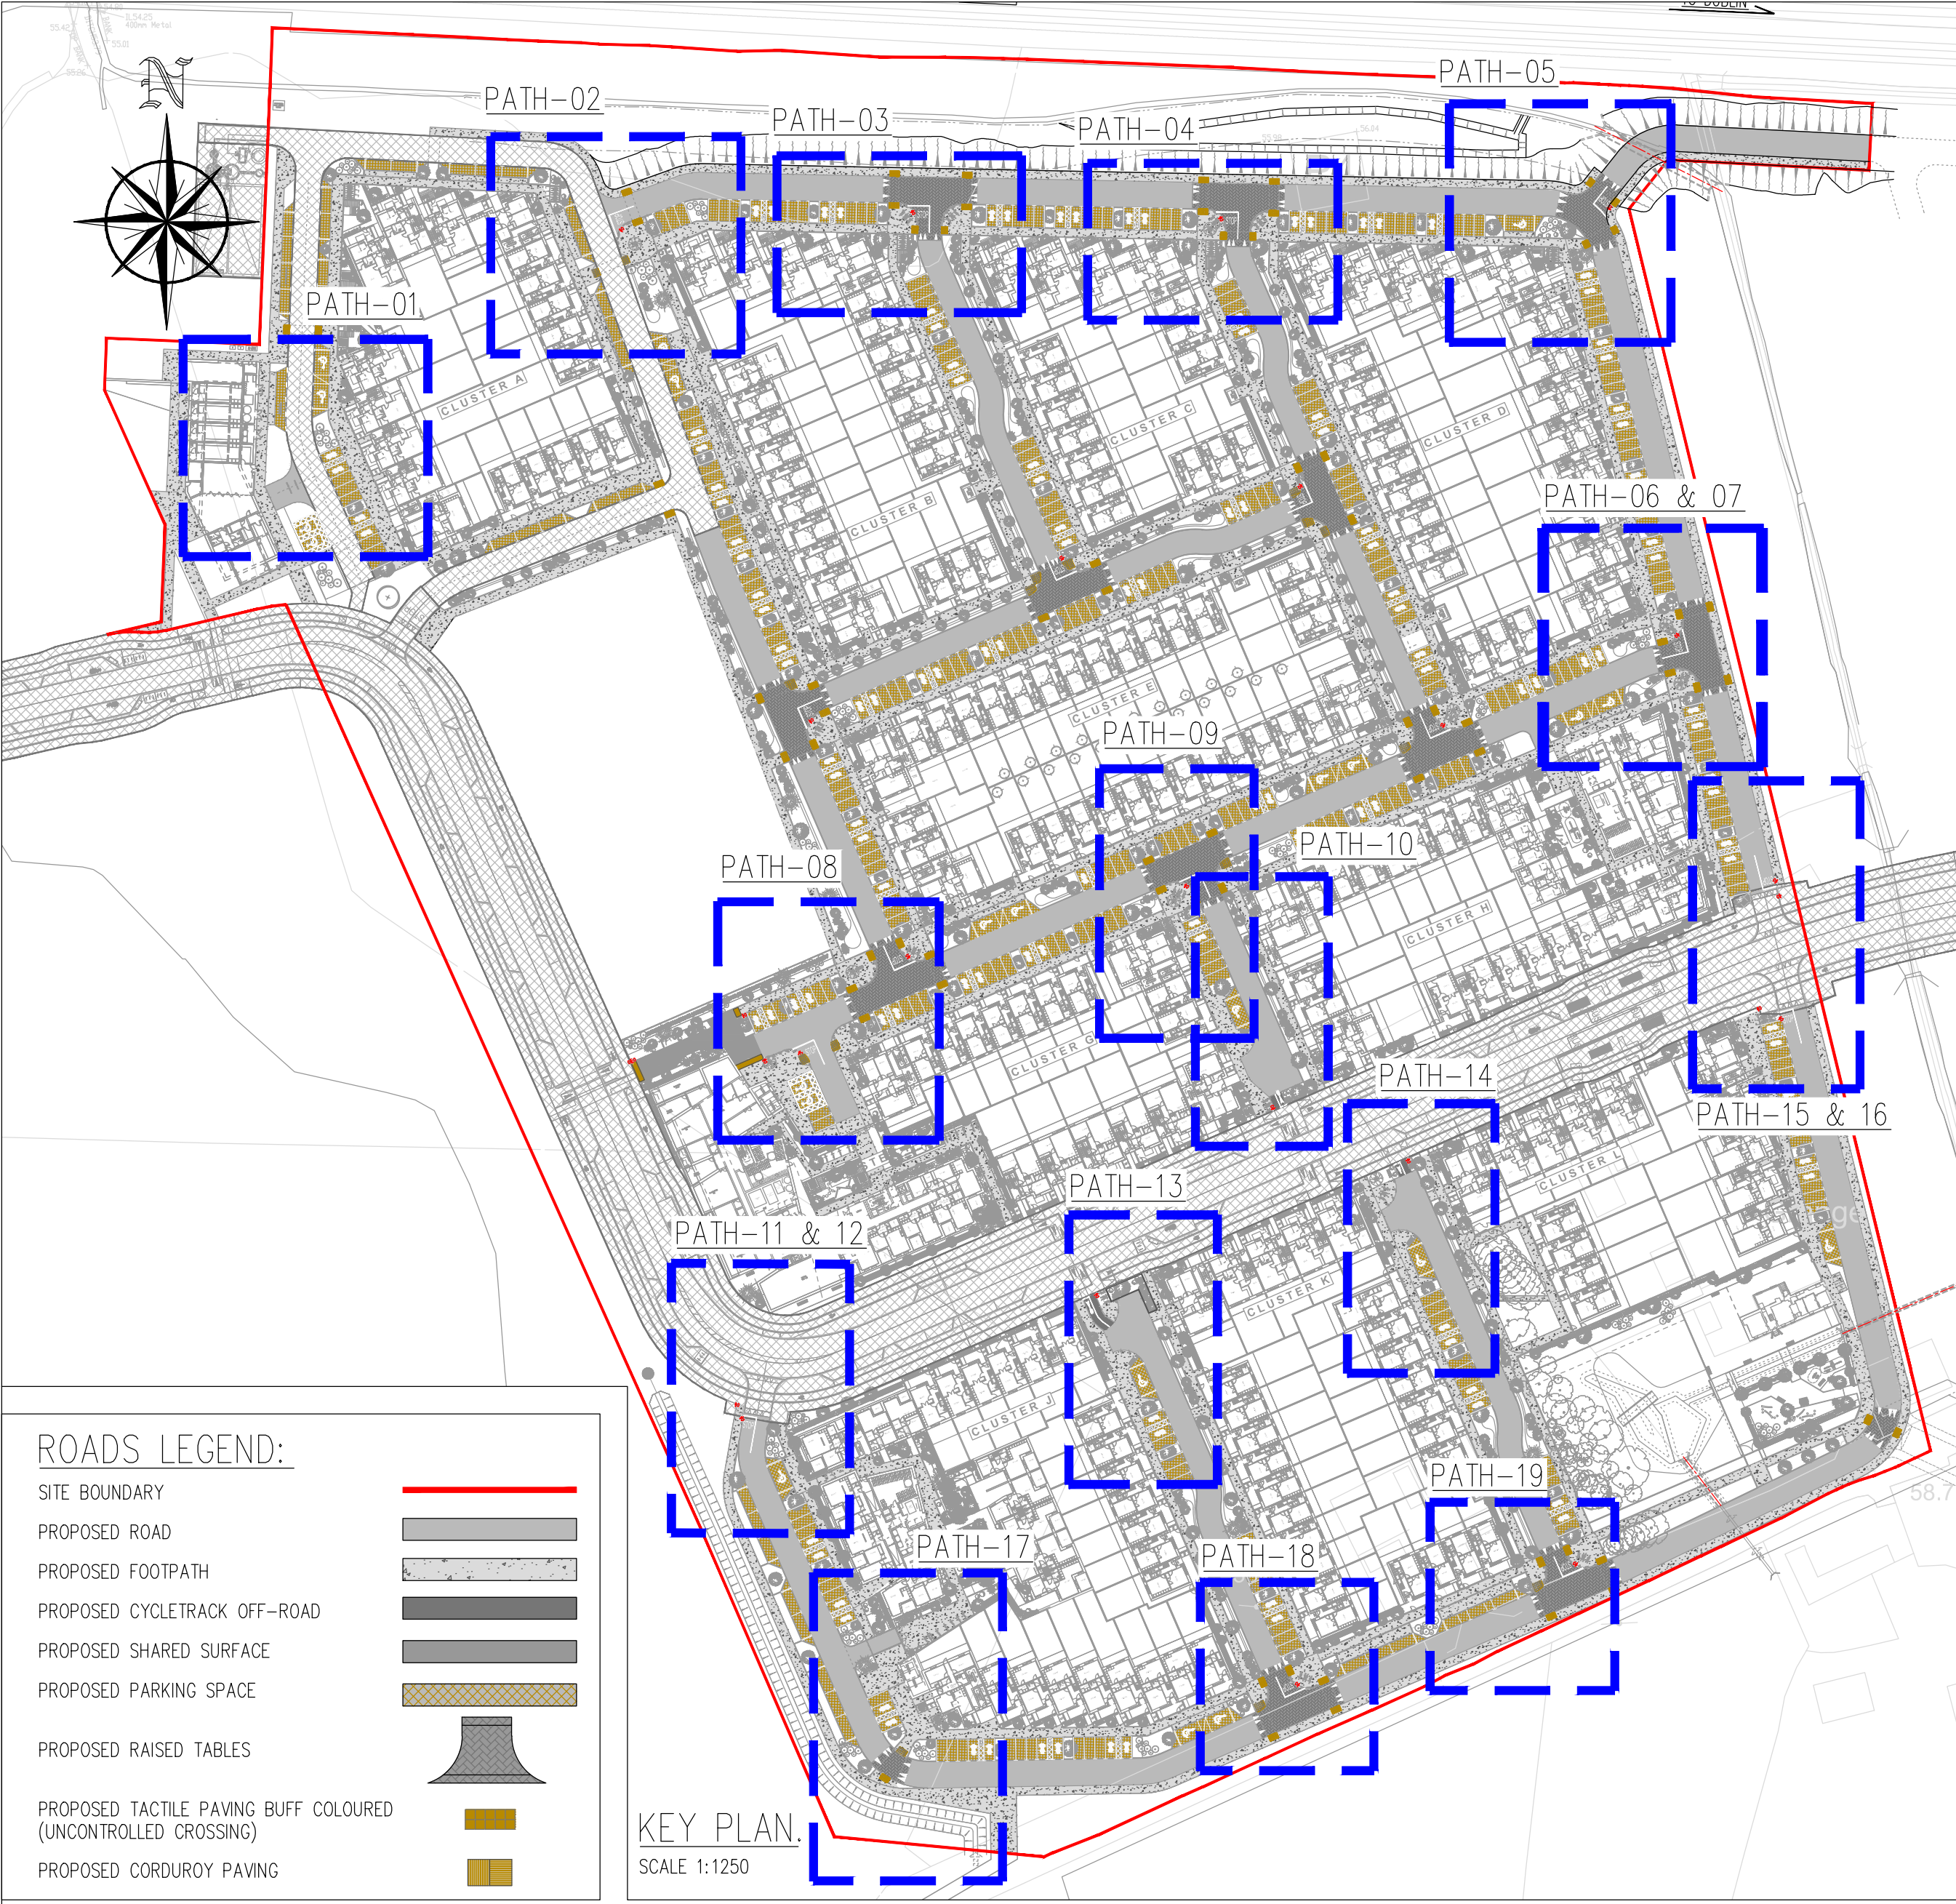


PLANNING DRAWING.
NOT FOR CONSTRUCTION.
ALL LEVELS GIVEN ARE
RELATIVE TO ORDNANCE DATUM.
THIS DRAWING HAS BEEN ISSUED FOR INFORMATION
PURPOSES ONLY AND MUST NOT BE USED
FOR CONSTRUCTION UNDER ANY CIRCUMSTANCES

Rev. No.	Date	REVISION NOTE
P1	10.01.2025	DRAFT Issue to DMR Coordinator
P2	21.02.2025	DRAFT Issue to DMR Coordinator
P3	24.02.2025	DRAFT Planning Pack
P4	31.03.2025	Issued for Planning
P5	03.04.2025	Issued for Planning
P6	11.04.2025	Issued for Planning

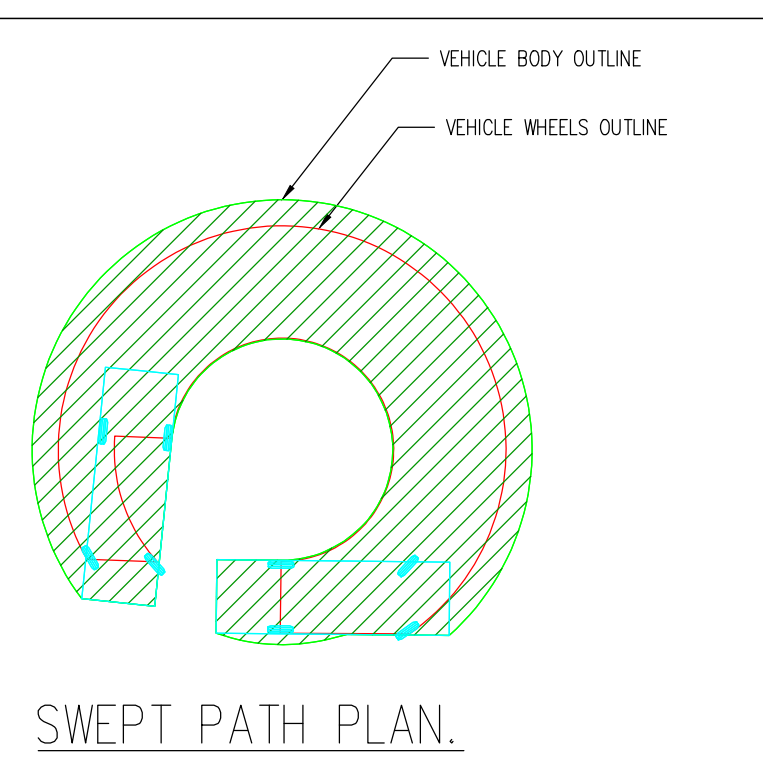

Phoenix 2 Duo (P2-12W with Elite 6x4 chassis)	Overall Length	10,200m
	Overall Width	2,530m
	Overall Body Height	3,751m
	Min Body Ground Clearance	0,304m
	Track Width	2,500m
	Lock-to-lock time	4.00s
	Curb to Curb Turning Radius	7,800m