


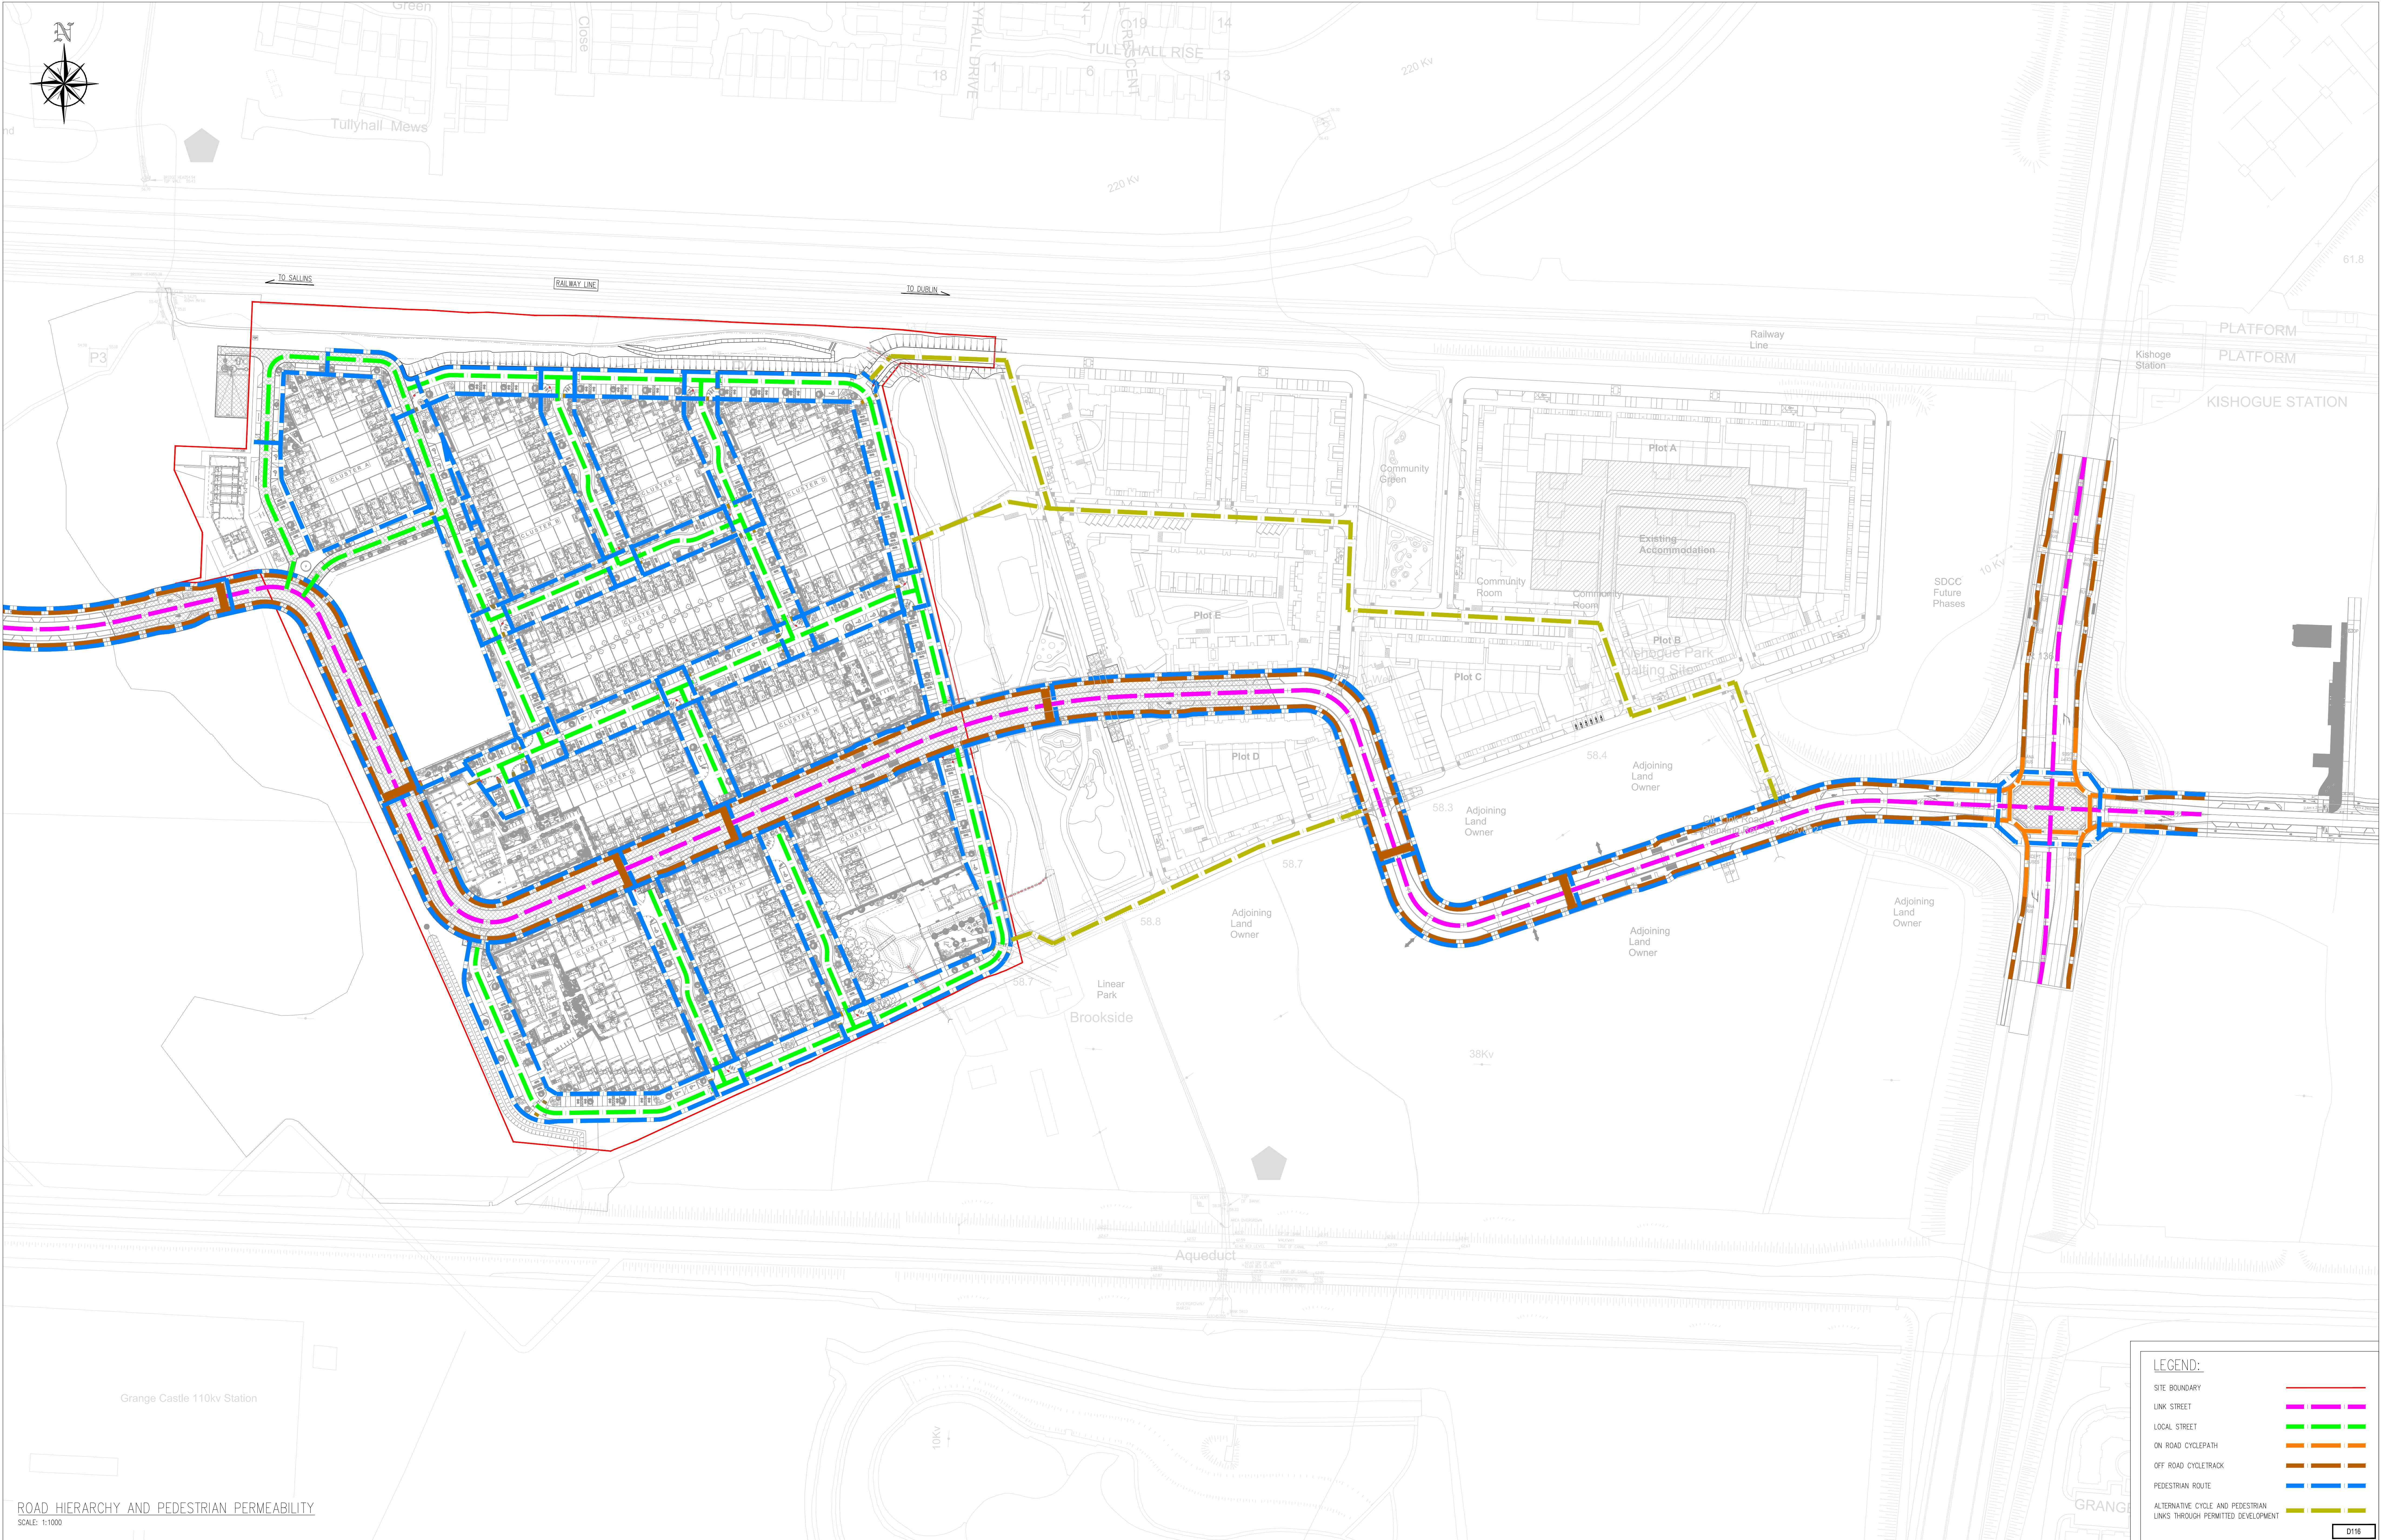

ROAD HIERARCHY AND PEDESTRIAN PERMEABILITY
SCALE: 1:1000

PLANNING DRAWING.
NOT FOR CONSTRUCTION.
ALL LEVELS GIVEN ARE
RELATIVE TO ORDNANCE DATUM.
THIS DRAWING HAS BEEN ISSUED FOR INFORMATION
PURPOSES ONLY AND MUST NOT BE USED
FOR CONSTRUCTION UNDER ANY CIRCUMSTANCES

- NOTES**
- For setting out refer to Architect's drawings.
 - This drawing to be read in conjunction with all other Architectural and Engineering drawings and all other relevant drawings and Specifications.
 - DO NOT SCALE THIS DRAWING. Use figure dimensions only.
 - No part of this document may be reproduced or transmitted in any form or stored in any retrieval system of any nature without the written permission as copyright holder except as agreed for use on the project for which the document was originally issued.
 - Ordnance Survey Ireland Licence Number EN 0074025

Rev. No.	Date	REVISION NOTE	Des. By	Chk. By
P1	26.02.2025	DRAFT Planning Plan	SC	JF
P2	31.03.2025	Issued for Planning	SC	JF
P3	03.04.2025	Issued for Planning	SC	JF

Architect	DTA
Project	Kishogue Part 10 Application
Title	Site 4 Road Hierarchy and Pedestrian Permeability
Dwg. No.	KSG4-CSC-XX-XX-DR-C-0025
Date	Sept. 24
Unit	SC
Drawn by	JF
Check by	OS
Scale	1:1000 @A0
Revision	P3

CS Consulting Group
DUBLIN | LONDON | LIMERICK

Head Office
19-21 Dine Street, Dublin 2.
T: +353 (0)1 5480963
e: info@csconsulting.ie
w: www.csconsulting.ie

Quality Management System
ISO 9001:2015
Health & Safety
ISO 45001:2018

LEGEND:

- SITE BOUNDARY
- LINK STREET
- LOCAL STREET
- ON ROAD CYCLEPATH
- OFF ROAD CYCLETRACK
- PEDESTRIAN ROUTE
- ALTERNATIVE CYCLE AND PEDESTRIAN LINKS THROUGH PERMITTED DEVELOPMENT

DT16