
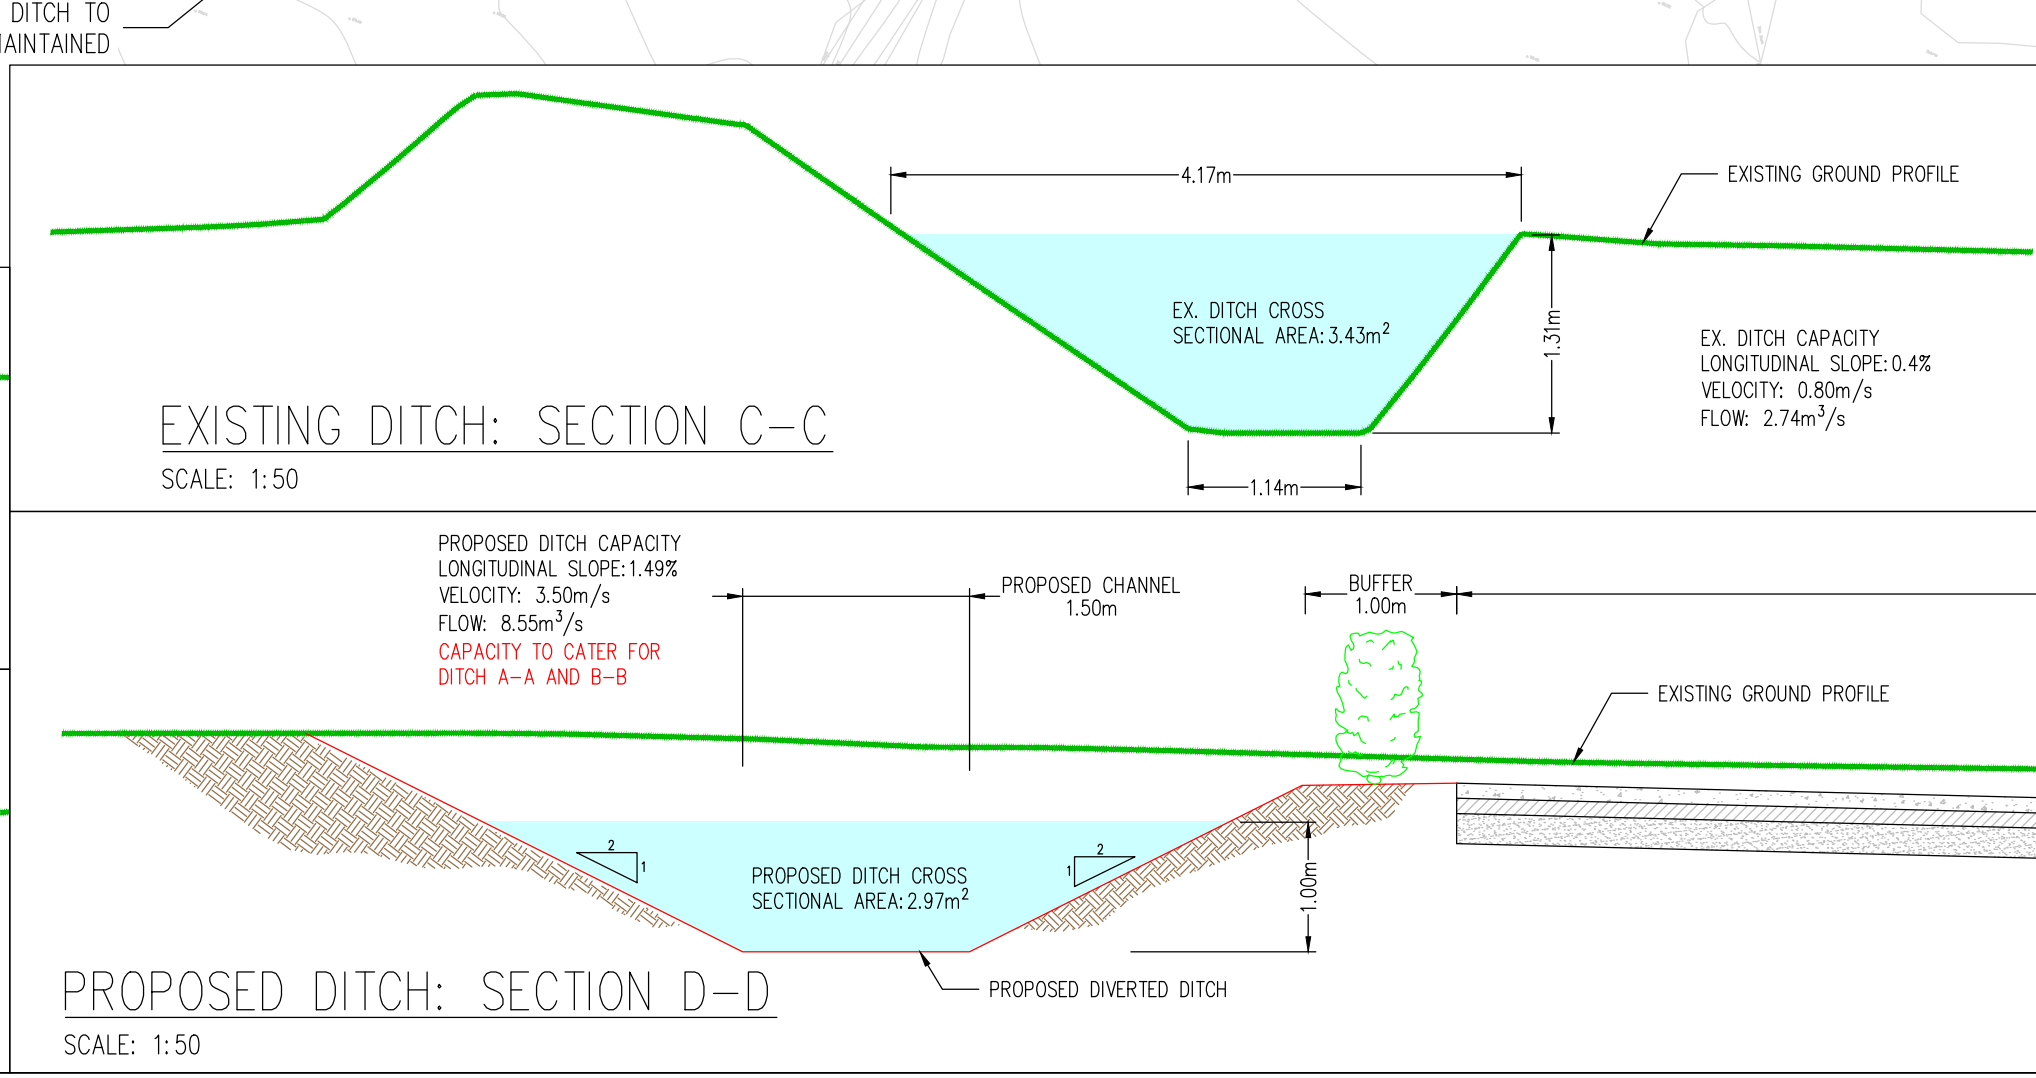
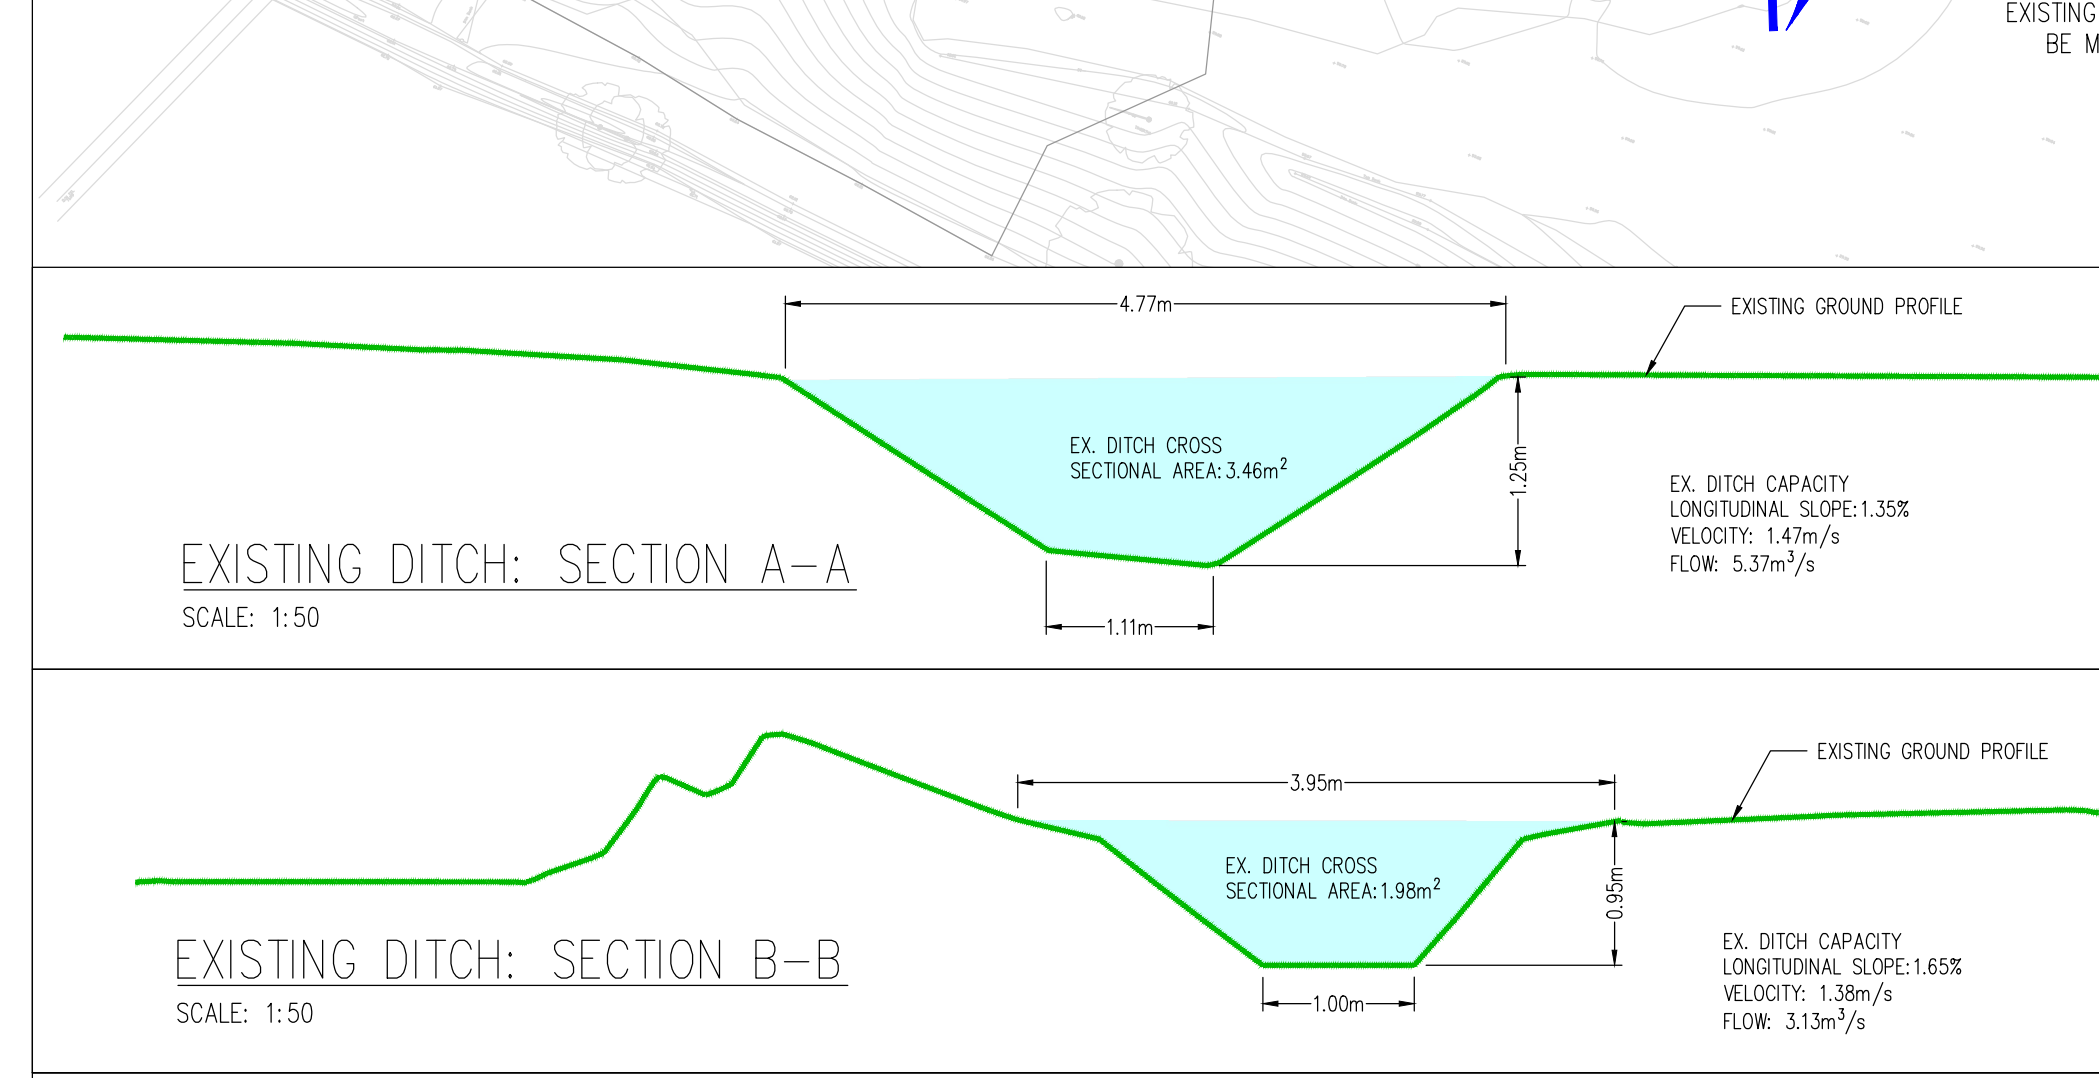
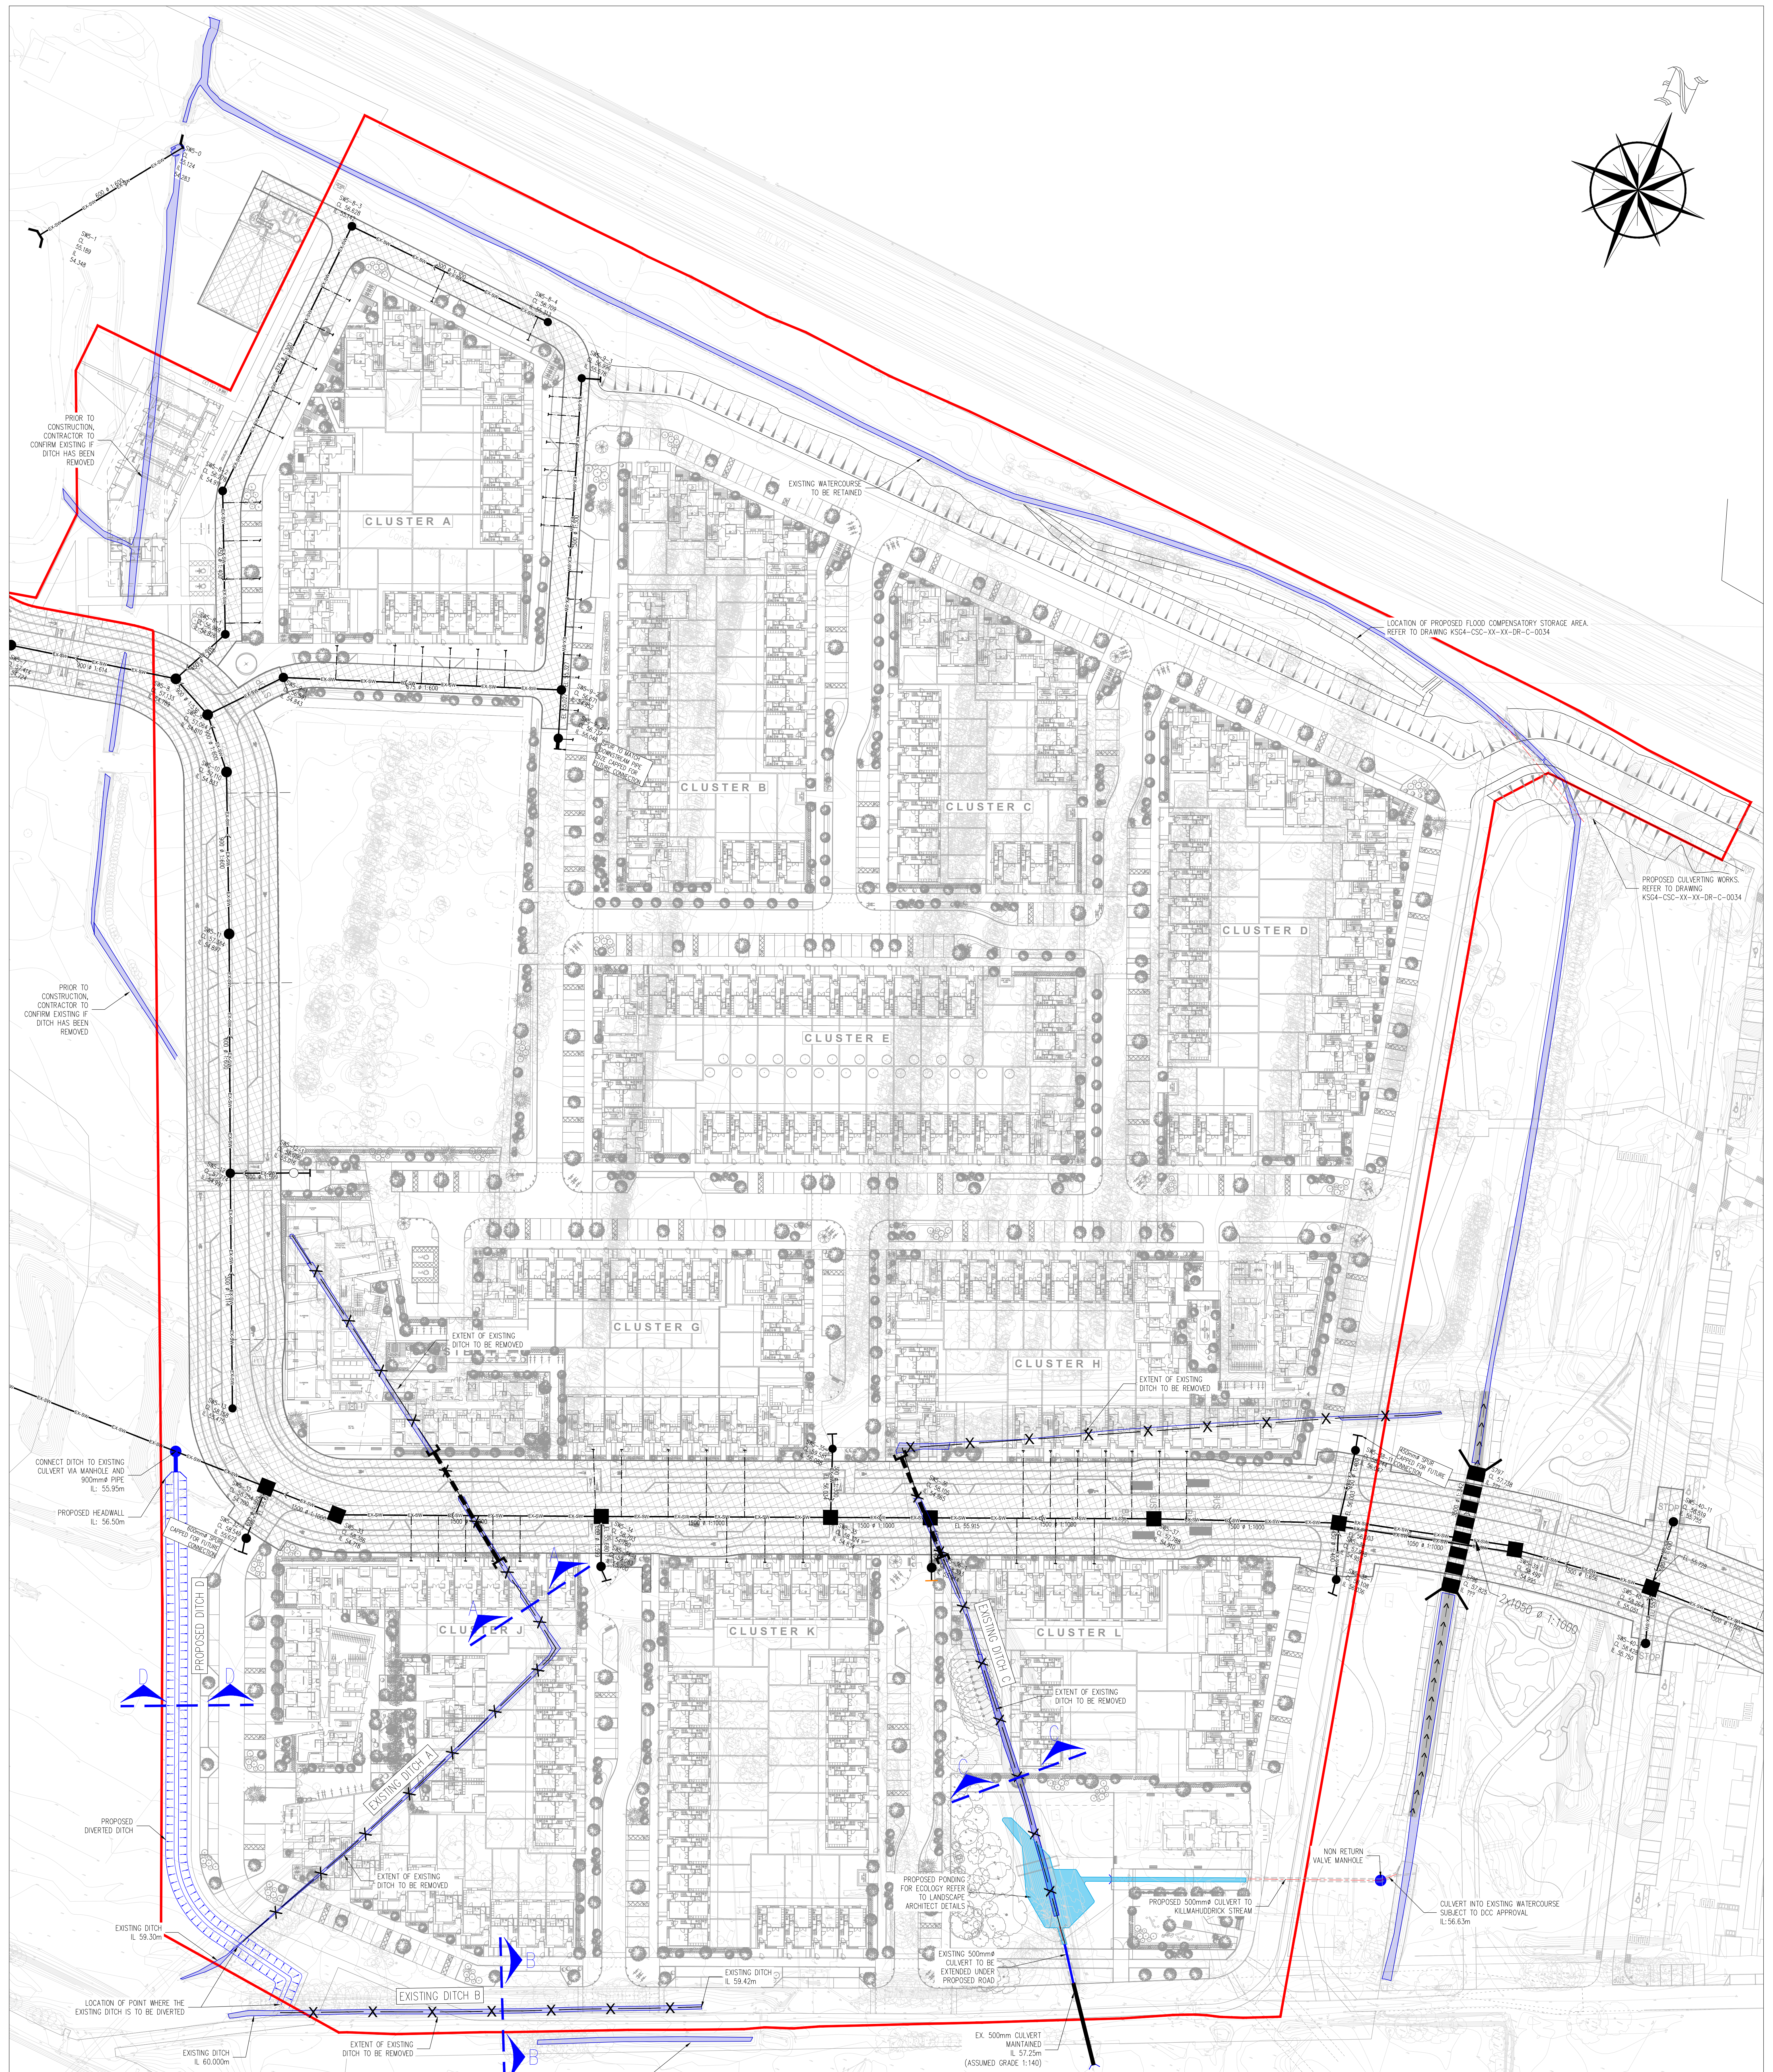


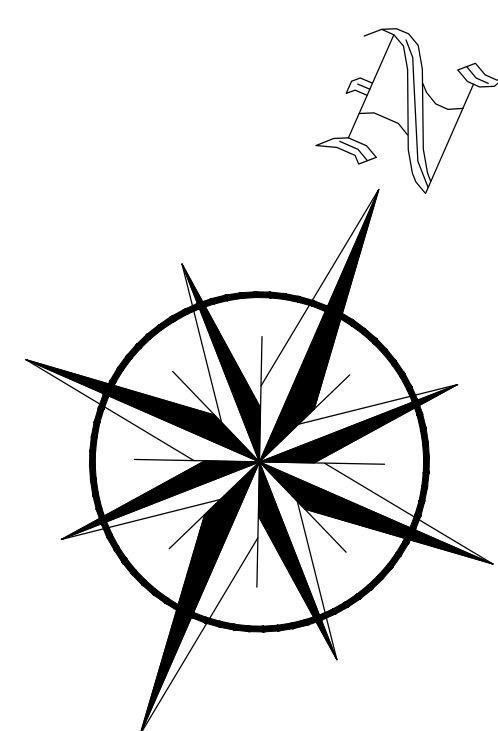

- NOTES**
- For setting out refer to Architect's drawings.
 - This drawing to be read in conjunction with all other Architectural and Engineering drawings and all other relevant drawings and Specifications.
 - DO NOT SCALE THIS DRAWING. Use figured dimensions only.
 - No part of this document may be reproduced or transmitted in any form or stored in any retrieval system of any nature without the written permission of the copyright holder except as agreed for use on the project for which the document was originally issued.
 - Ordnance Survey Ireland Licence Number EN 0074025

Rev. No.	Date	Drawn	Checked	Revised
P1	24.02.2025	00477	00477	00477
P2	31.03.2025	00477	00477	00477
P3	03.04.2025	00477	00477	00477

Rev. No.	Date	Drawn	Checked	Revised
SC		SC	SC	SC
SC		SC	SC	SC
SC		SC	SC	SC

DTA	Kishoge Part 10 Application
Site 4	Proposed Watercourse Diversion and Culverting
KSG4-CSC-XX-XX-DR-C-0026	
Site 4	Proposed Watercourse Diversion and Culverting
Site 4	Proposed Watercourse Diversion and Culverting

CS Consulting Group
DUBLIN | LONDON | LIMERICK

Head Office
19-21 Dame Street, Dublin 2
T: +353 (0)1 5480863
E: info@csconsulting.ie
W: www.csconsulting.ie

Quality
Environment
Energy
Health & Safety

ISO 9001:2015
ISO 14001:2015
ISO 50001:2018
OHSAS 18001:2007

PLANNING DRAWING.
NOT FOR CONSTRUCTION.
ALL LEVELS GIVEN ARE
RELATIVE TO ORDNANCE DATUM.
THIS DRAWING HAS BEEN ISSUED FOR INFORMATION
PURPOSES ONLY AND MUST NOT BE USED
FOR CONSTRUCTION UNDER ANY CIRCUMSTANCES