





Skoda Octavia
Overall Length 4.572m
Overall Width 1.769m
Overall Body Height 1.458m
Min Body Ground Clearance 0.249m
Max Track Width 1.713m
Lock-to-lock time 4.00s
Curb to Curb Turning Radius 5.100m

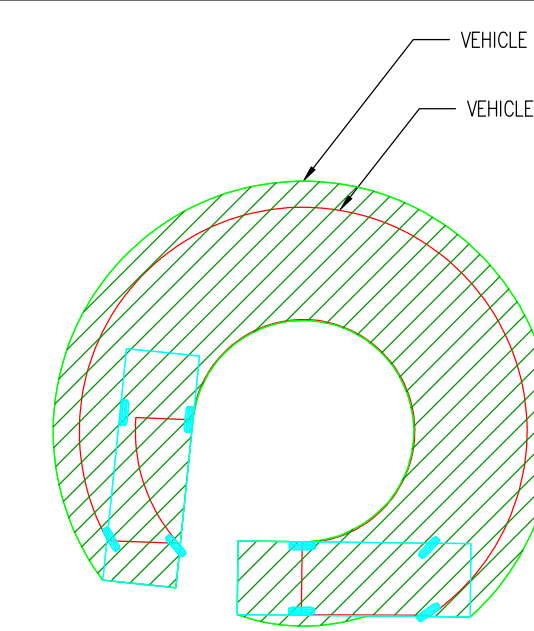

SWEPT PATH PLAN.

ROADS LEGEND:

- SITE BOUNDARY
PROPOSED ROAD
PROPOSED FOOTPATH
PROPOSED CYCLETRACK OFF-ROAD
PROPOSED SHARED SURFACE
PROPOSED PARKING SPACE
PROPOSED RAISED TABLES
PROPOSED TACTILE PAVING BUFF COLOURED (UNCONTROLLED CROSSING)
PROPOSED CORDOURY PAVING

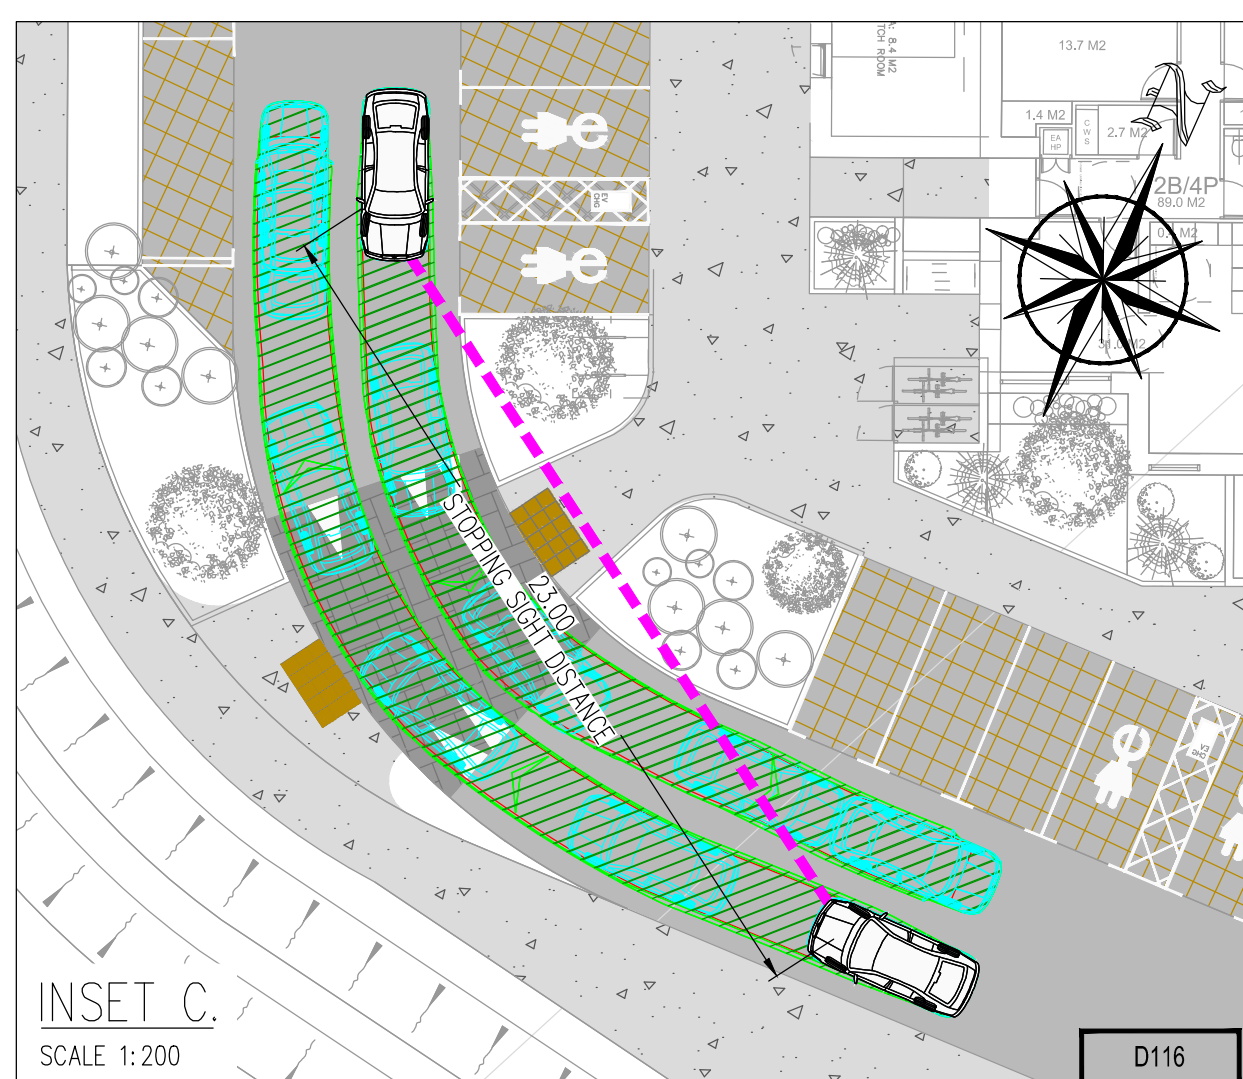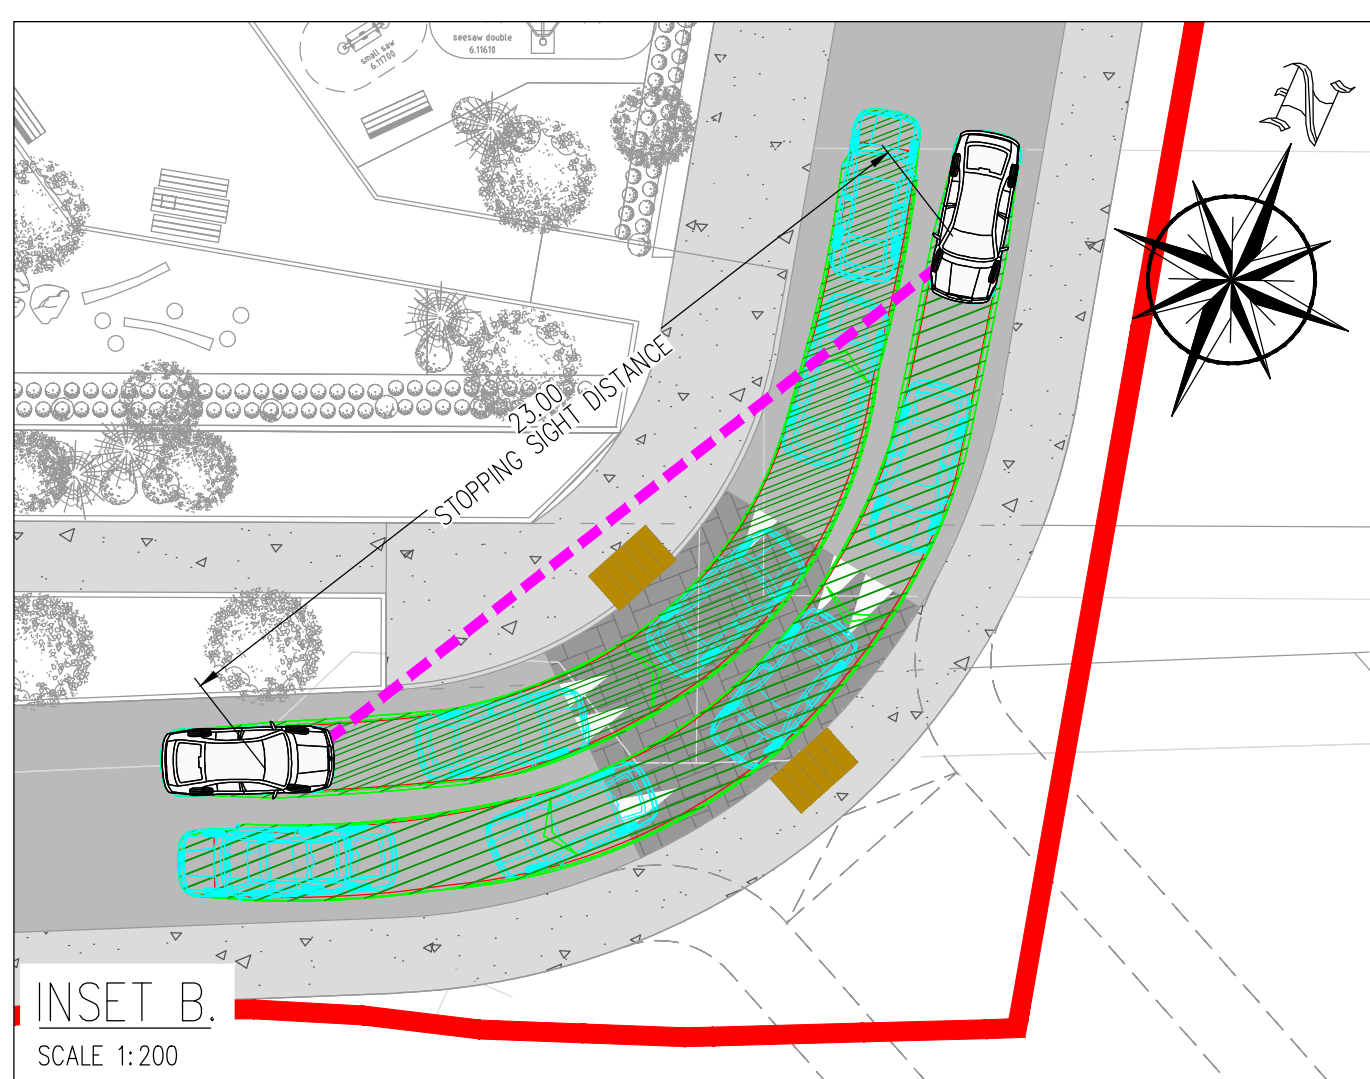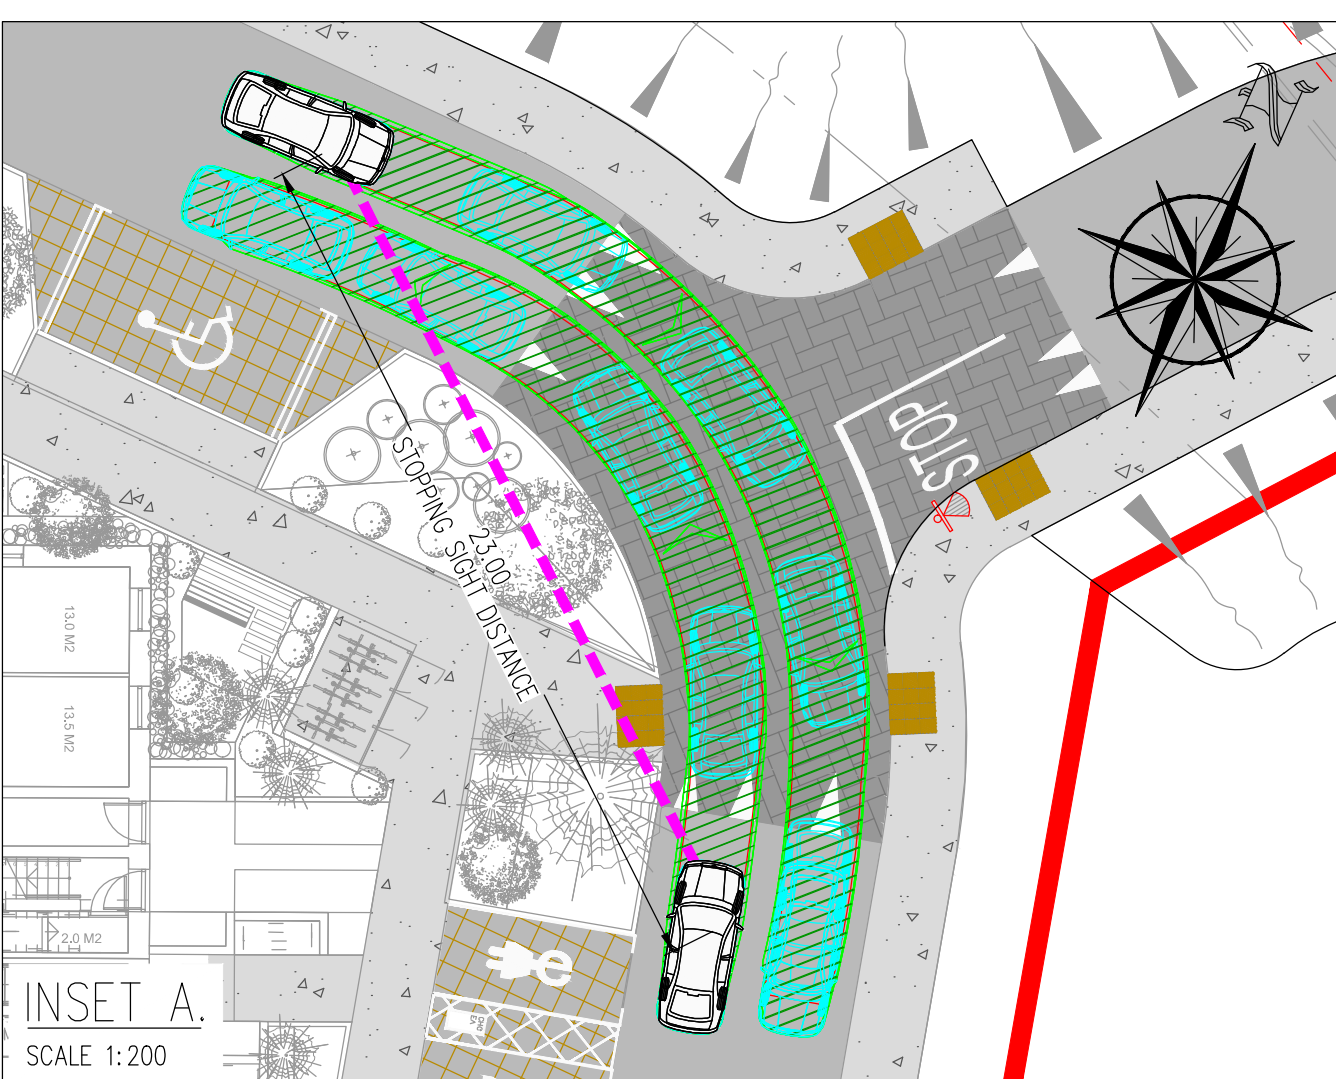

**PLANNING DRAWING.
NOT FOR CONSTRUCTION.**
ALL LEVELS GIVEN ARE
RELATIVE TO ORDNANCE DATUM.
THIS DRAWING HAS BEEN ISSUED FOR INFORMATION
PURPOSES ONLY AND MUST NOT BE USED
FOR CONSTRUCTION UNDER ANY CIRCUMSTANCES

- NOTES**
- For setting out refer to Architect's drawings.
 - This drawing is to be read in conjunction with all other Architectural and Engineering drawings and all other relevant drawings and Specifications.
 - DO NOT SCALE THIS DRAWING. Use figure dimensions only.
 - No part of this document may be reproduced or transmitted in any form or stored in any retrieval system of any nature without the written permission of the copyright holder except as agreed for use on the project for which the document was originally issued.
 - Ordnance Survey Ireland Licence Number EN 0074025

Rev. No.	Date	REVISION NOTE
P1	10.07.2025	DRAFT Issue to DMC Coordinator
P2	24.02.2025	DRAFT Planning Pack
P3	31.03.2025	Issue for Planning
P4	03.04.2025	Issue for Planning

Drawn By	Checked By
SC	JF
SC	JF
SC	JF

Architect	Project	Title
DTA	Kishoge Part 10 Application	Site 4 Swept Path Analysis Private Vehicle
Drawn By	Checked By	Project
SC	JF	OS
Date	Scale	Revision
Sept. '24	1:500 @A0	P4

CS Consulting Group
DUBLIN | LONDON | LIMERICK

Head Office
100-102 Darnley Street, Dublin 2.
T: +353 (0)1 5480863
E: info@csconsulting.ie
W: www.csconsulting.ie

Quality
Environment
Health & Safety

ISO 9001:2015
ISO 14001:2015
OHSAS 18001:2007