
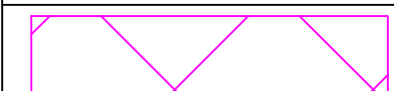
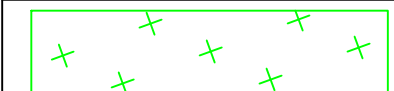


		AVERAGE LUX	MAX LUX
	ZONE A	8.9 LUX	25.1 LUX
	ZONE B	7.5 LUX	14.1 LUX
	ZONE C	5.8 LUX	11.5 LUX
	ZONE D	7.6 LUX	24.7 LUX
	ZONE E	6.7 LUX	12.0 LUX

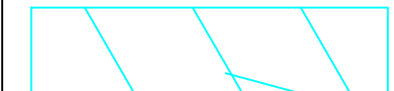

PLANNING

LA Value House
Upper Dargle Road
Co. Wick
Dublin 15
P: +353 (0)1 204 0005
E: info@metec.ie
W: www.metec.ie

metec
CONSULTING ENGINEERS
Mechanical • Electrical • Sustainability

© This drawing is the copyright of METEC Consulting Engineers and may not be reproduced in whole or in part without their expressed written permission. All figured dimensions are to be verified on site and any discrepancies to be reported to the Engineer immediately.

SOUTH DUBLIN COUNTY COUNCIL

DTA ARCHITECTS
12-14 COLLEGE GREEN
DUBLIN 2



Drawing title: SITE LIGHTING 01
LUX LEVELS

Ref: 23117

Project ref: KSG-ZZ-XXX-DR-MET-EE-6003-C

Drawn by: CB

Checked by: CB

Approved by: CB

Date: JULY 2024

Scale: 1:500 @ A0

Rev No.: R0

Mechanical • Electrical • Sustainability