


DUPLEX TYPE DAE2

Please refer to Duplex type DAE for detailed layout, dimensions, areas and HQA

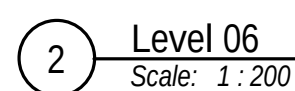

LEGEND

Note:

*Please refer to Site Plan for Ground Floor Levels and North Point Location
*Levels on this sheet taken from temporary benchmark at 0.0

 Spot Levels

Autodesk Docs: J11424 - Clonburris KSG5KSG5-MDO-B01-77-M3-A-00004.rvt